


10/26/05

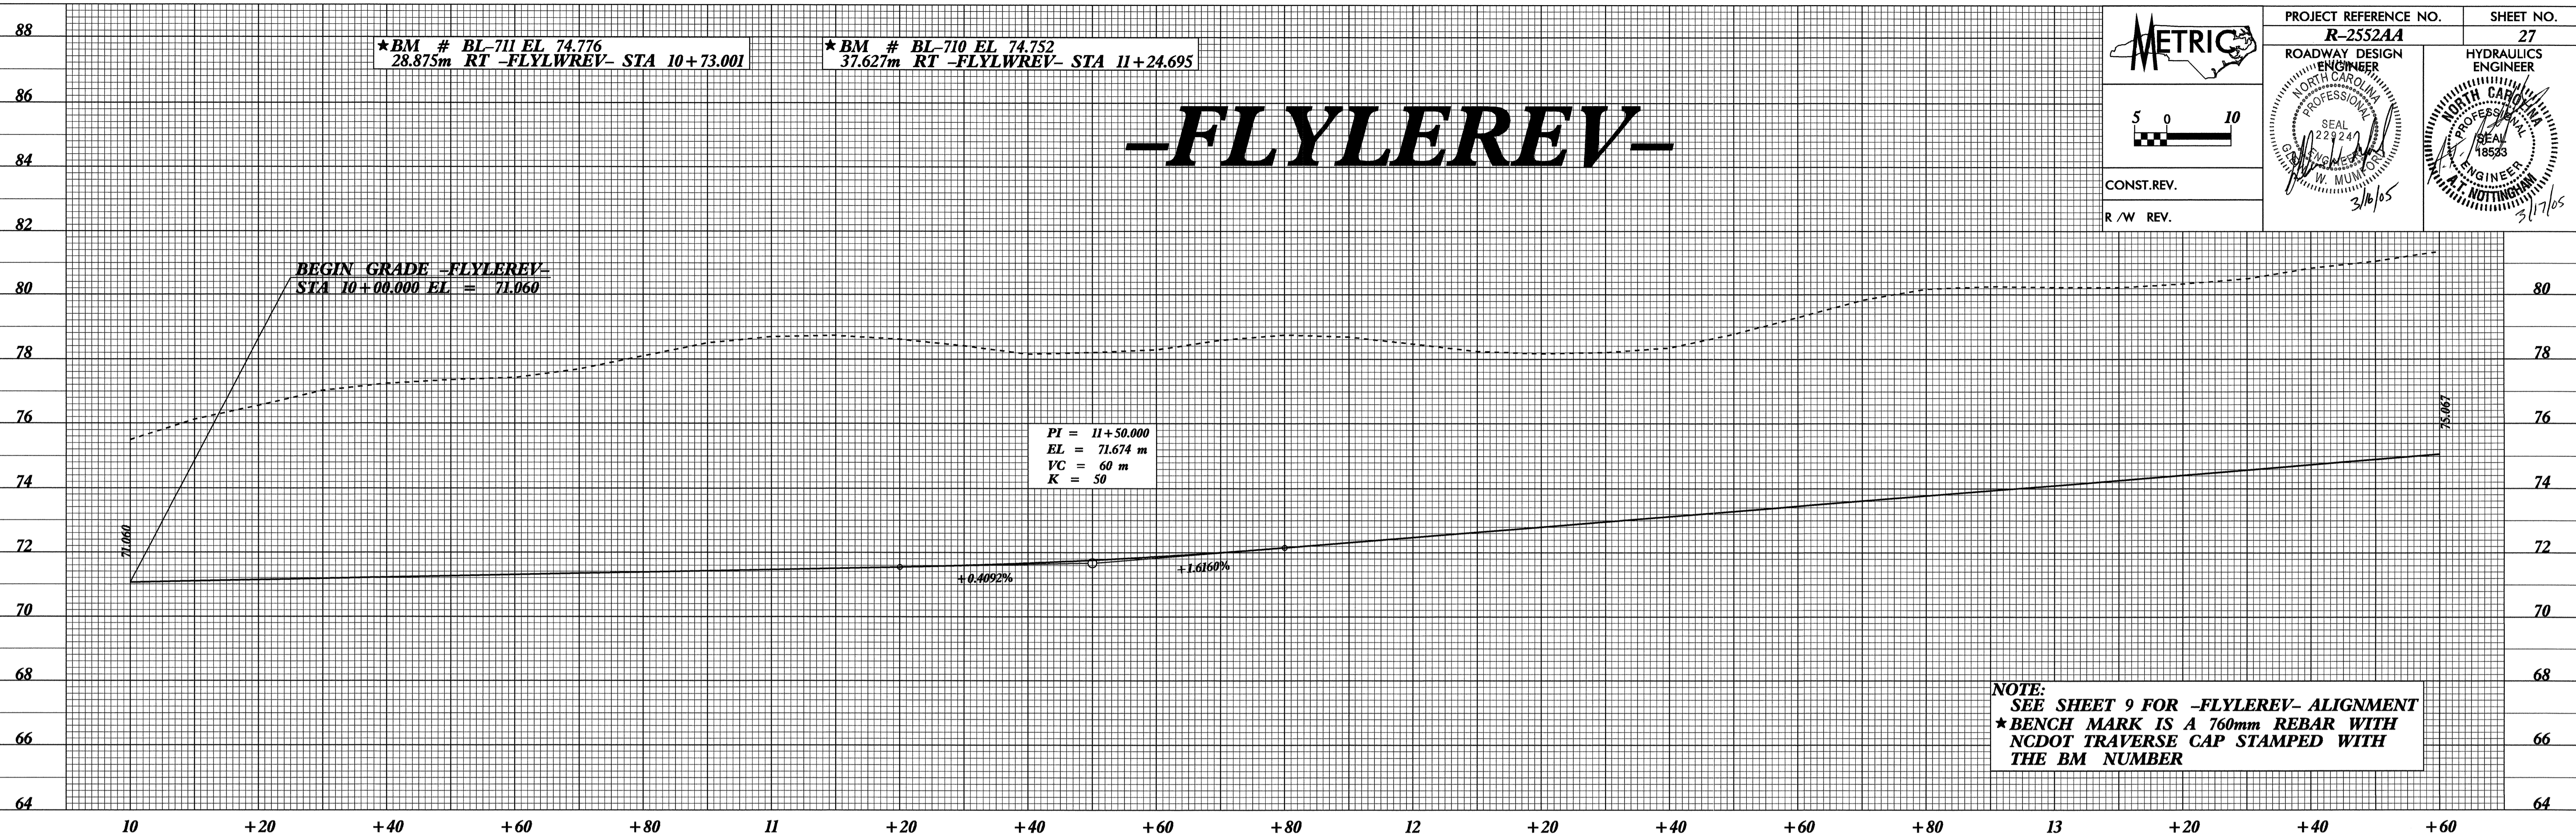

	PROJECT REFERENCE NO.	SHEET NO.
	R-2552AA	27
	ROADWAY DESIGN ENGINEER	HYDRAULICS ENGINEER
CONST. REV.		
R / W REV.		

26 JAN-2005 10:05
E:\Morrison AT 10292583\termmap01

