

★ BM # BY1-113 EL. 63.367
1.356m RT -IYI- STA 44+01.394

-IYI- (WB)



PROJECT REFERENCE NO.

R-2552A4

SHEET NO.



26

ROADWAY DESIGN

ENGINEER

HYDRAULICS

ENGINEER

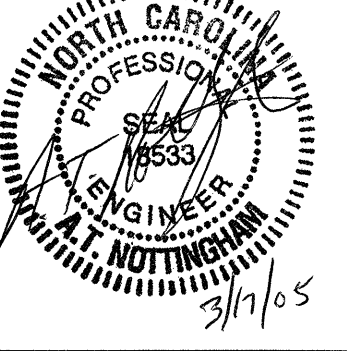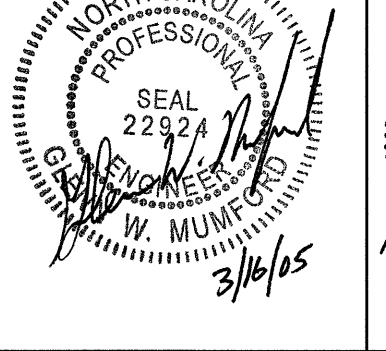

CONST. REV.

R /W REV.



NOTE:
SEE SHEET 16 FOR -IYI- (WB) ALIGNMENT
★ BENCH MARK IS A 760mm REBAR WITH
NCDOT TRAVERSE CAP STAMPED WITH
THE BM NUMBER

+40 +60 +80 43 +20 +40 +60 +80 44

★ BM # BY1-113 EL. 63.367
1.356m RT -IYI- STA 44+01.394

-IYI- (EB)

NOTE:
SEE SHEET 16 FOR -IYI- (EB) ALIGNMENT
★ BENCH MARK IS A 760mm REBAR WITH
NCDOT TRAVERSE CAP STAMPED WITH
THE BM NUMBER

+40 +60 +80 43 +20 +40 +60 +80 44

07-26-98

07-11-2005 13:38
C:\Users\BGP\Documents\BGP\Projects\07-11-2005\07-11-2005.dwg