

10/26/05


★BM # BY1-105 EL 87.038  
1.749m RT -IYI- STA 22+13.014

LEFT DITCH  
RIGHT DITCH

CONST. REV.  
R / W REV.


PROJECT REFERENCE NO. <b>R-2552AA</b>	SHEET NO. <b>20</b>
ROADWAY DESIGN ENGINEER	HYDRAULICS ENGINEER

# -IYI- (WB)

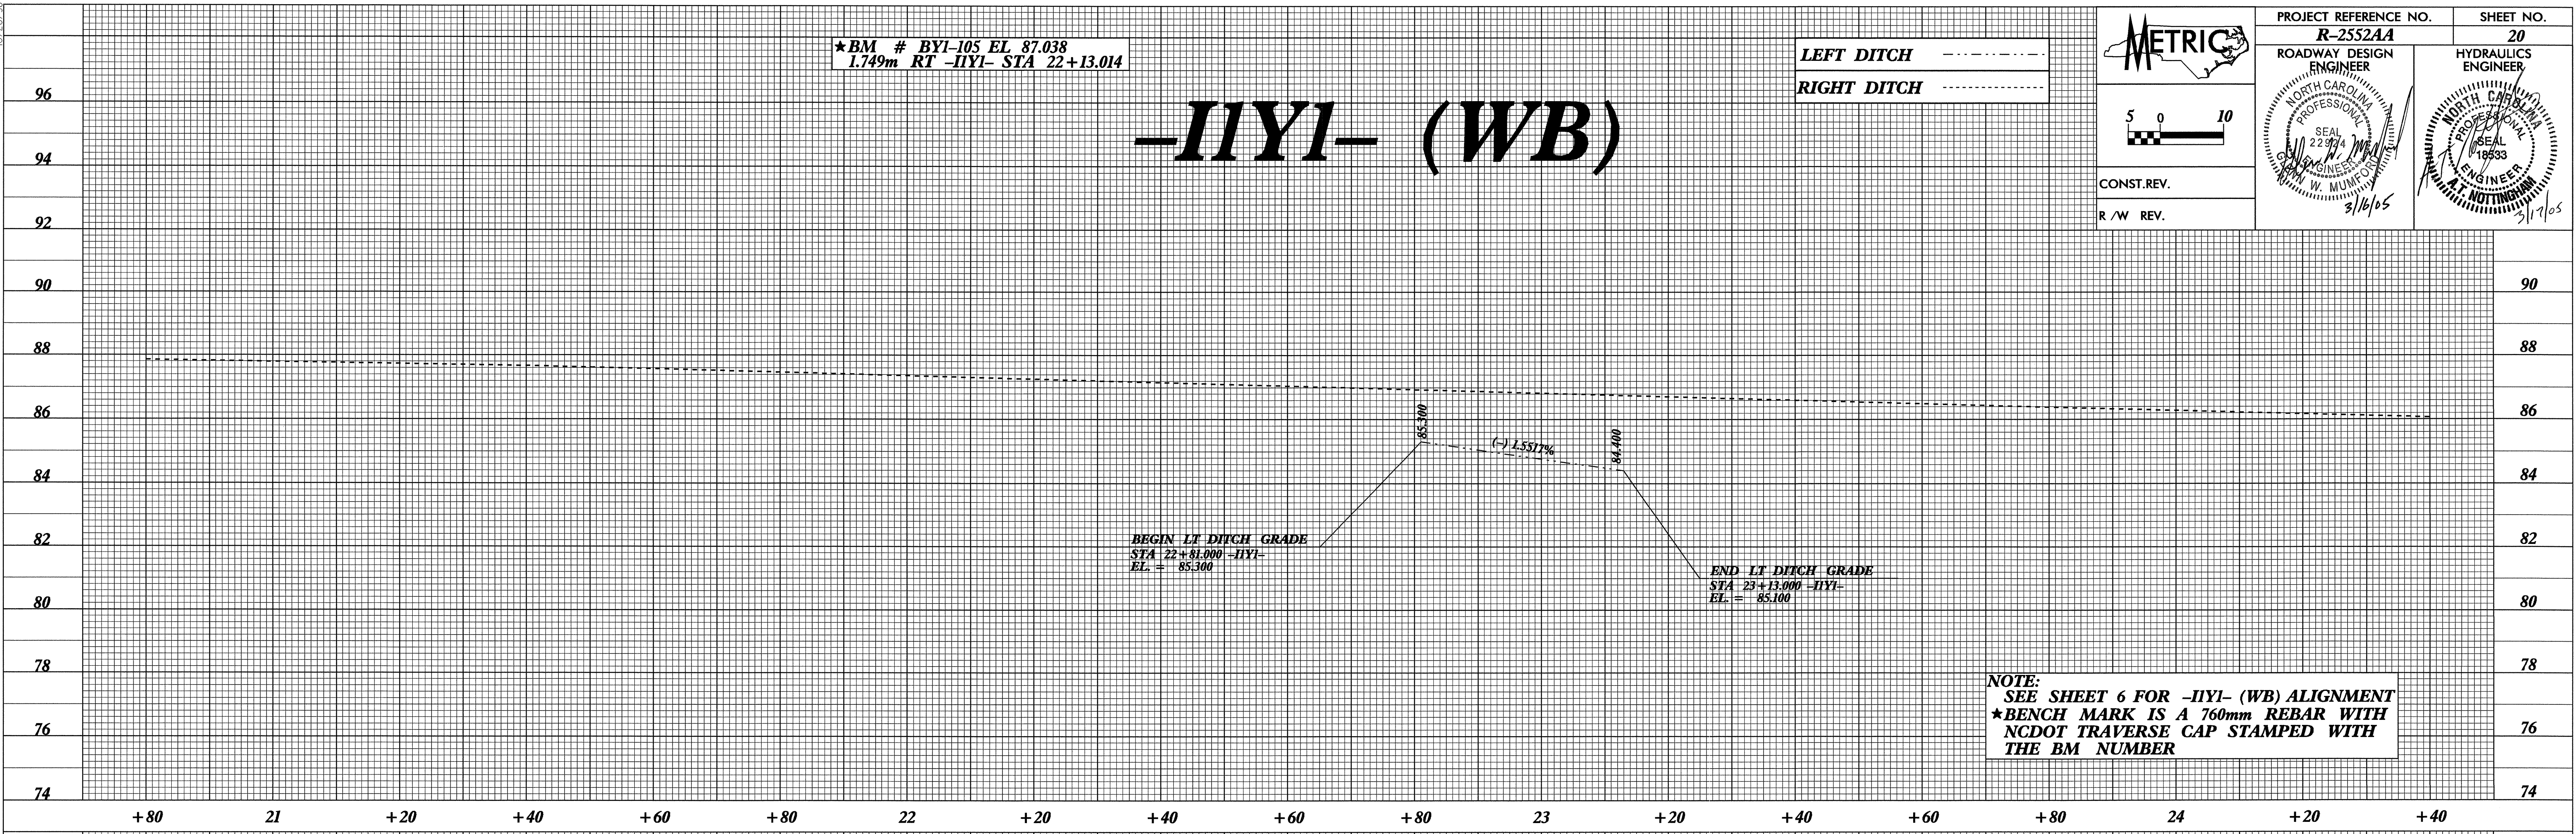

★BM # BY1-105 EL 87.038  
1.749m RT -IYI- STA 22+13.014

# -IYI- (EB)

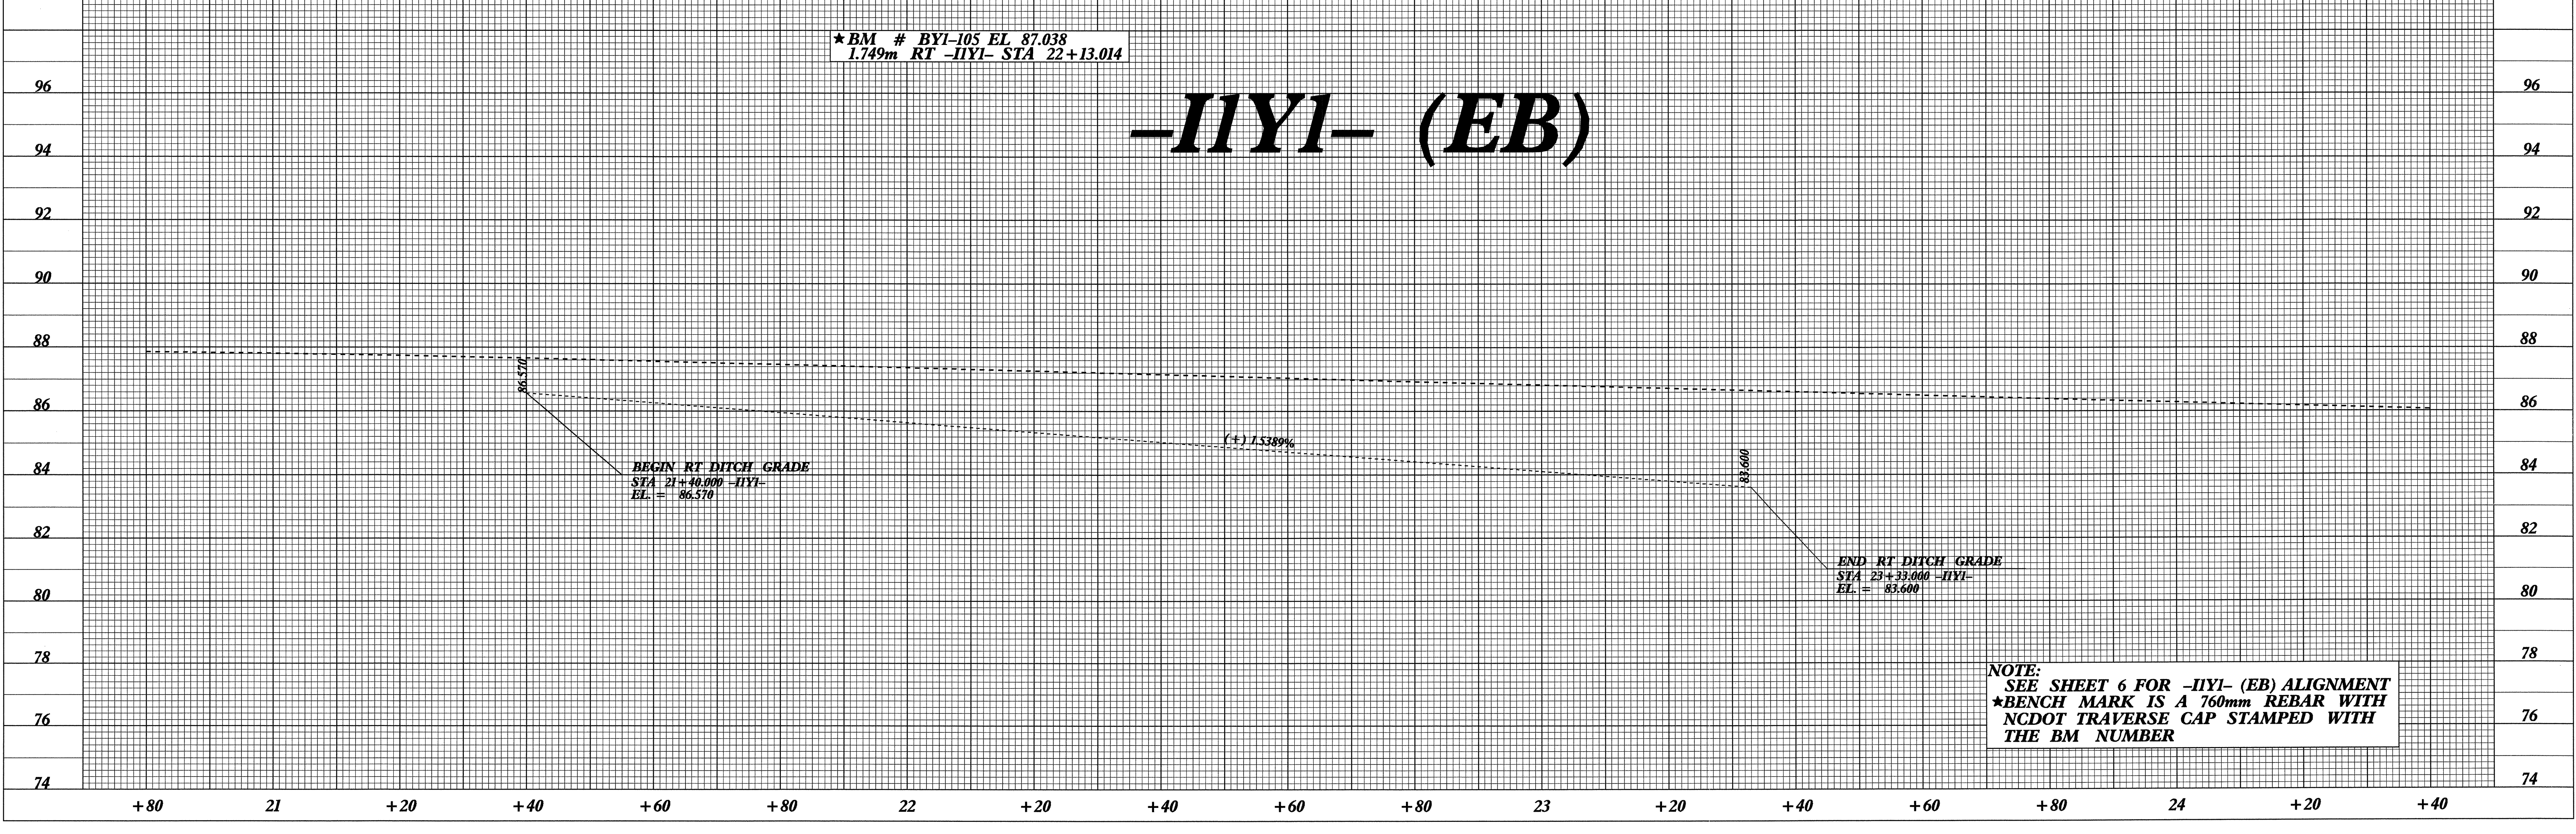

07:46:16 (W:2005 11:41) \nter-amapf1  
BCFowler