


NO.	DESCRIPTION

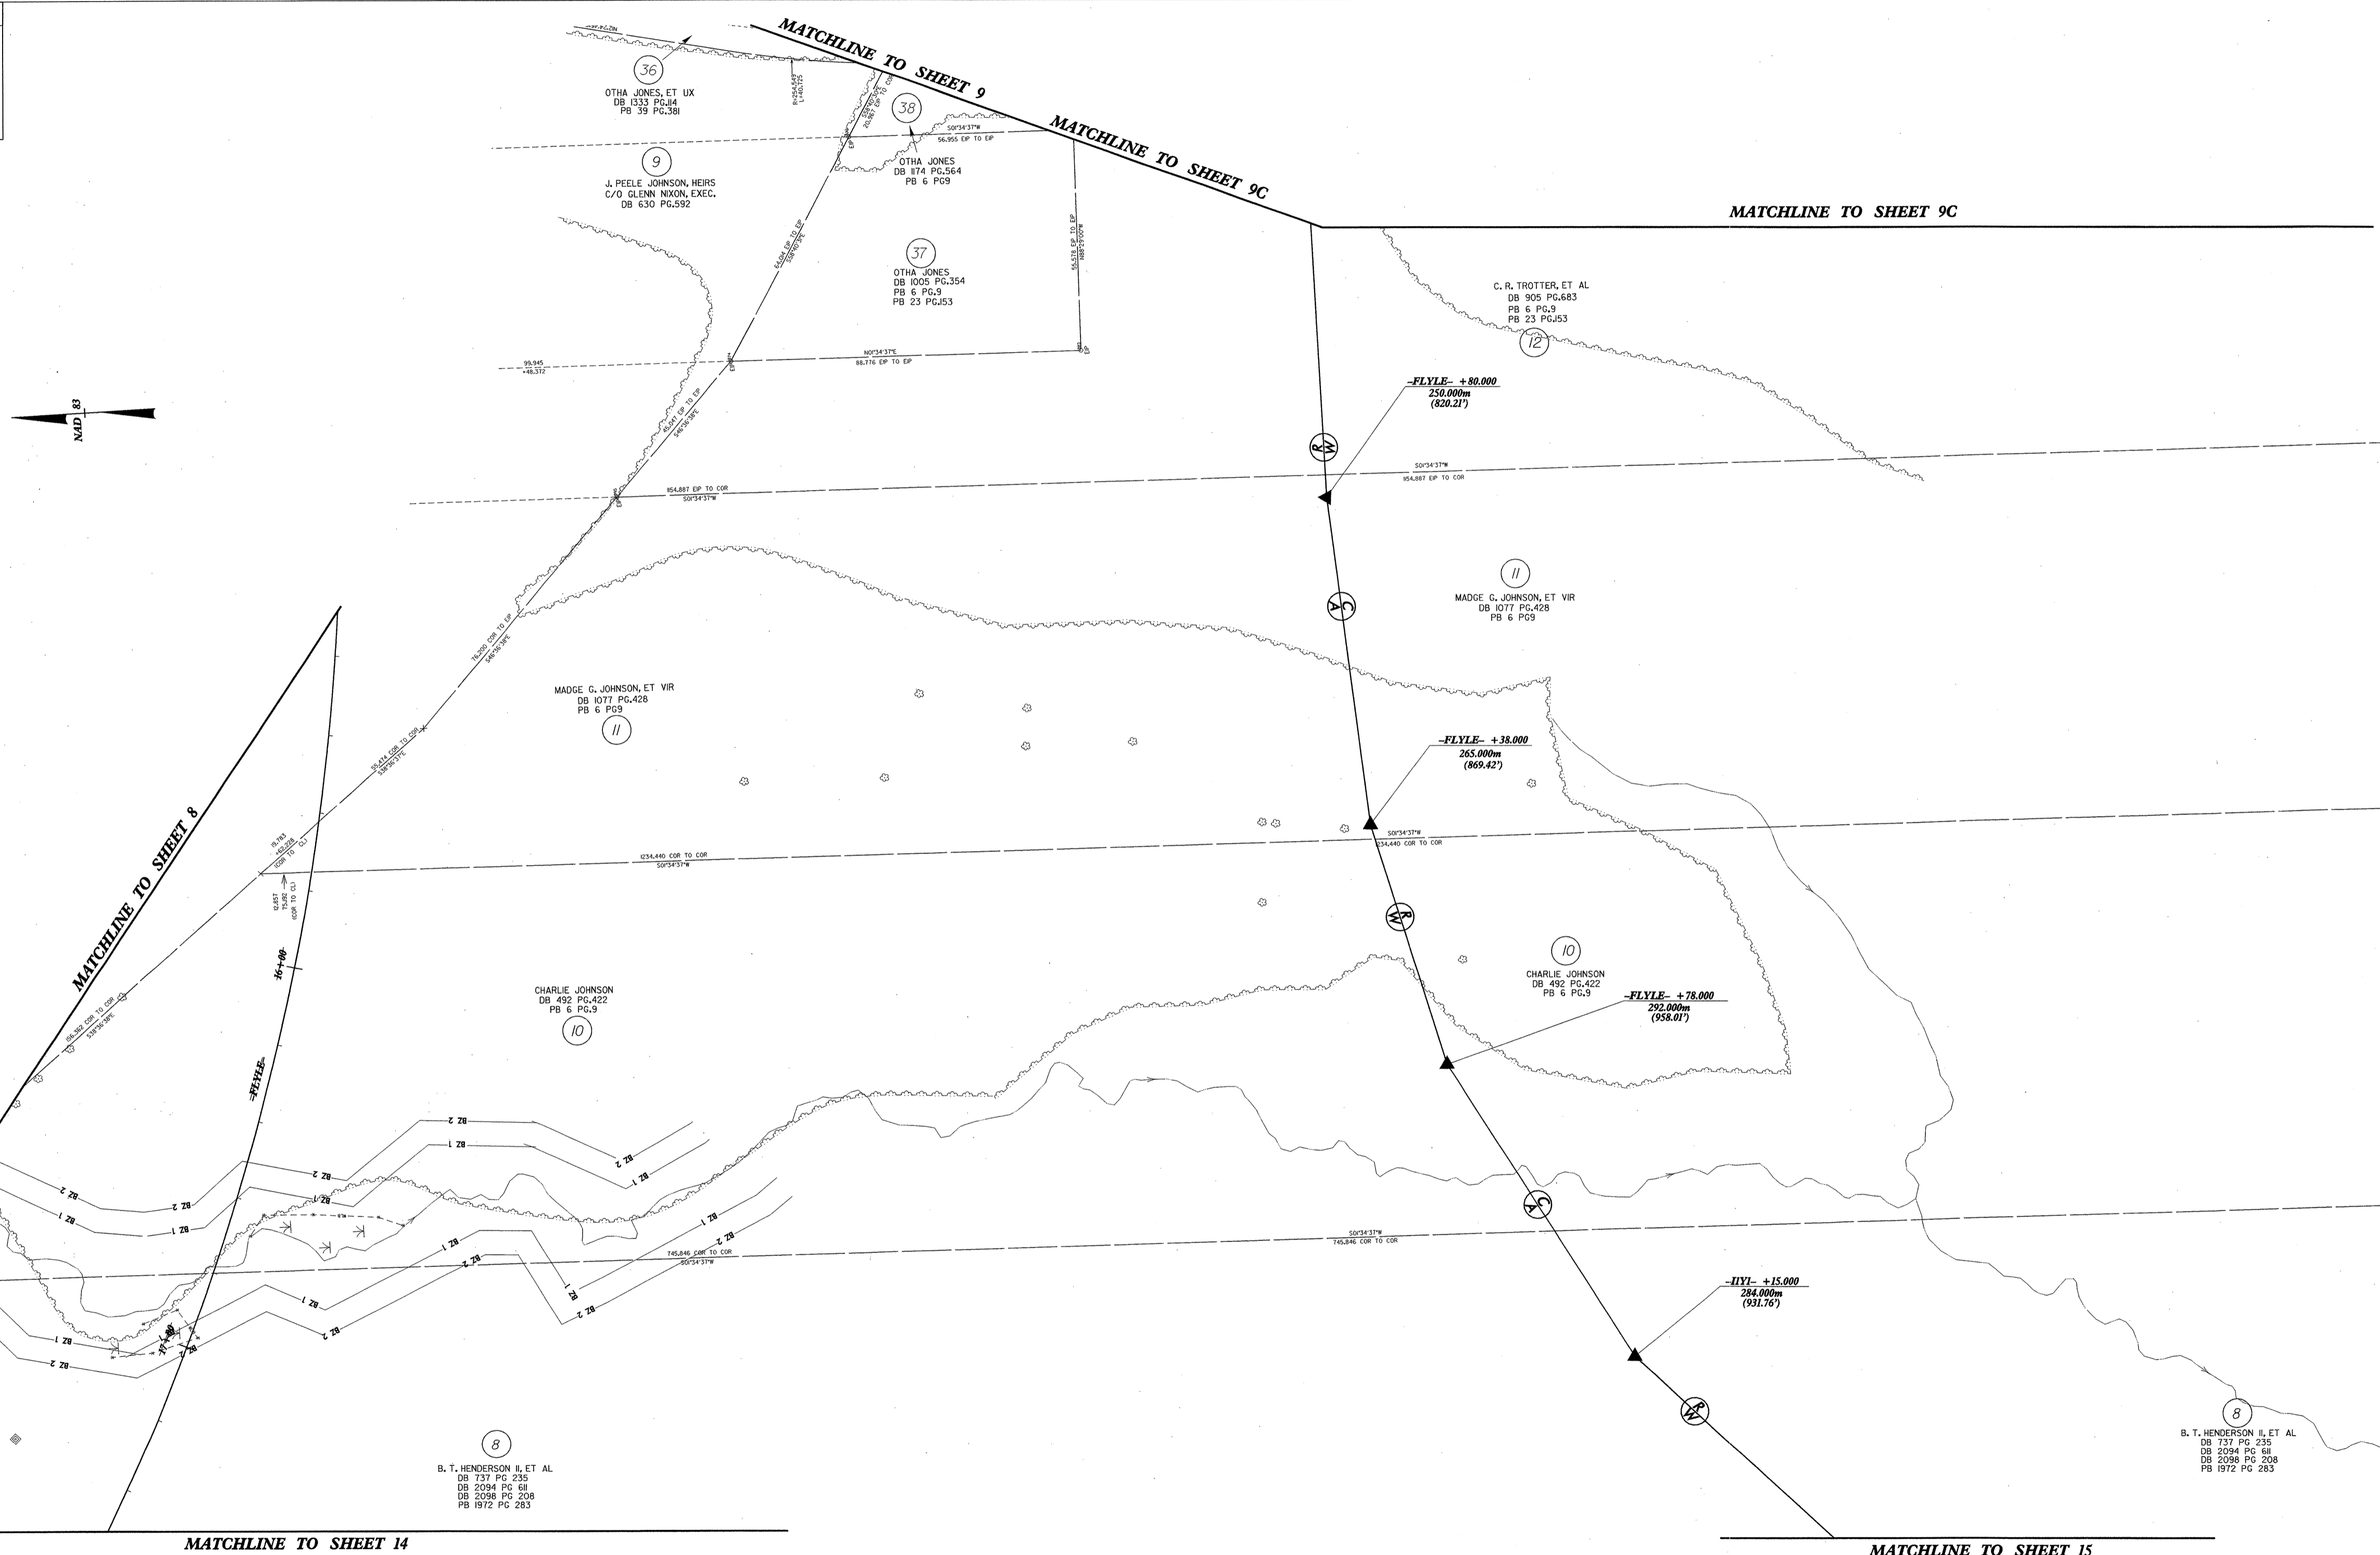

	PROJECT REFERENCE NO.	SHEET NO.
	R-255244	15-A
	R.O. SHEET NO.	14.55.27
	ROADWAY DESIGN	HYDRAULICS
CONST. REV.		
R/W REV.		

THIS SHEET IS FOR RIGHT OF WAY ACQUISITION ONLY.

LOCATION:	
TIP NO.:	COUNTY:
DESIGNED BY:	DATE:
CHECKED BY:	DATE:

PLANNING AND DESIGN SERVICES, INC.
 10000 W. 10th Street, Suite 100
 Denver, CO 80231
 Phone: 303.755.1000
 Fax: 303.755.1001
 Email: info@pdsinc.com

RD222320 Thursday March 17 2006 Inertial15.m J.L. Teague rd-000034