


REVISIONS

MATCHLINE TO SHEET 15-A

	PROJECT REFERENCE NO.	SHEET NO.
	R-255244	15
	R/W SHEET NO.	11,12,13,14,25
	ROADWAY DESIGN ENGINEER	HYDRAULICS ENGINEER
	CONST. REV.	
	R/W REV.	

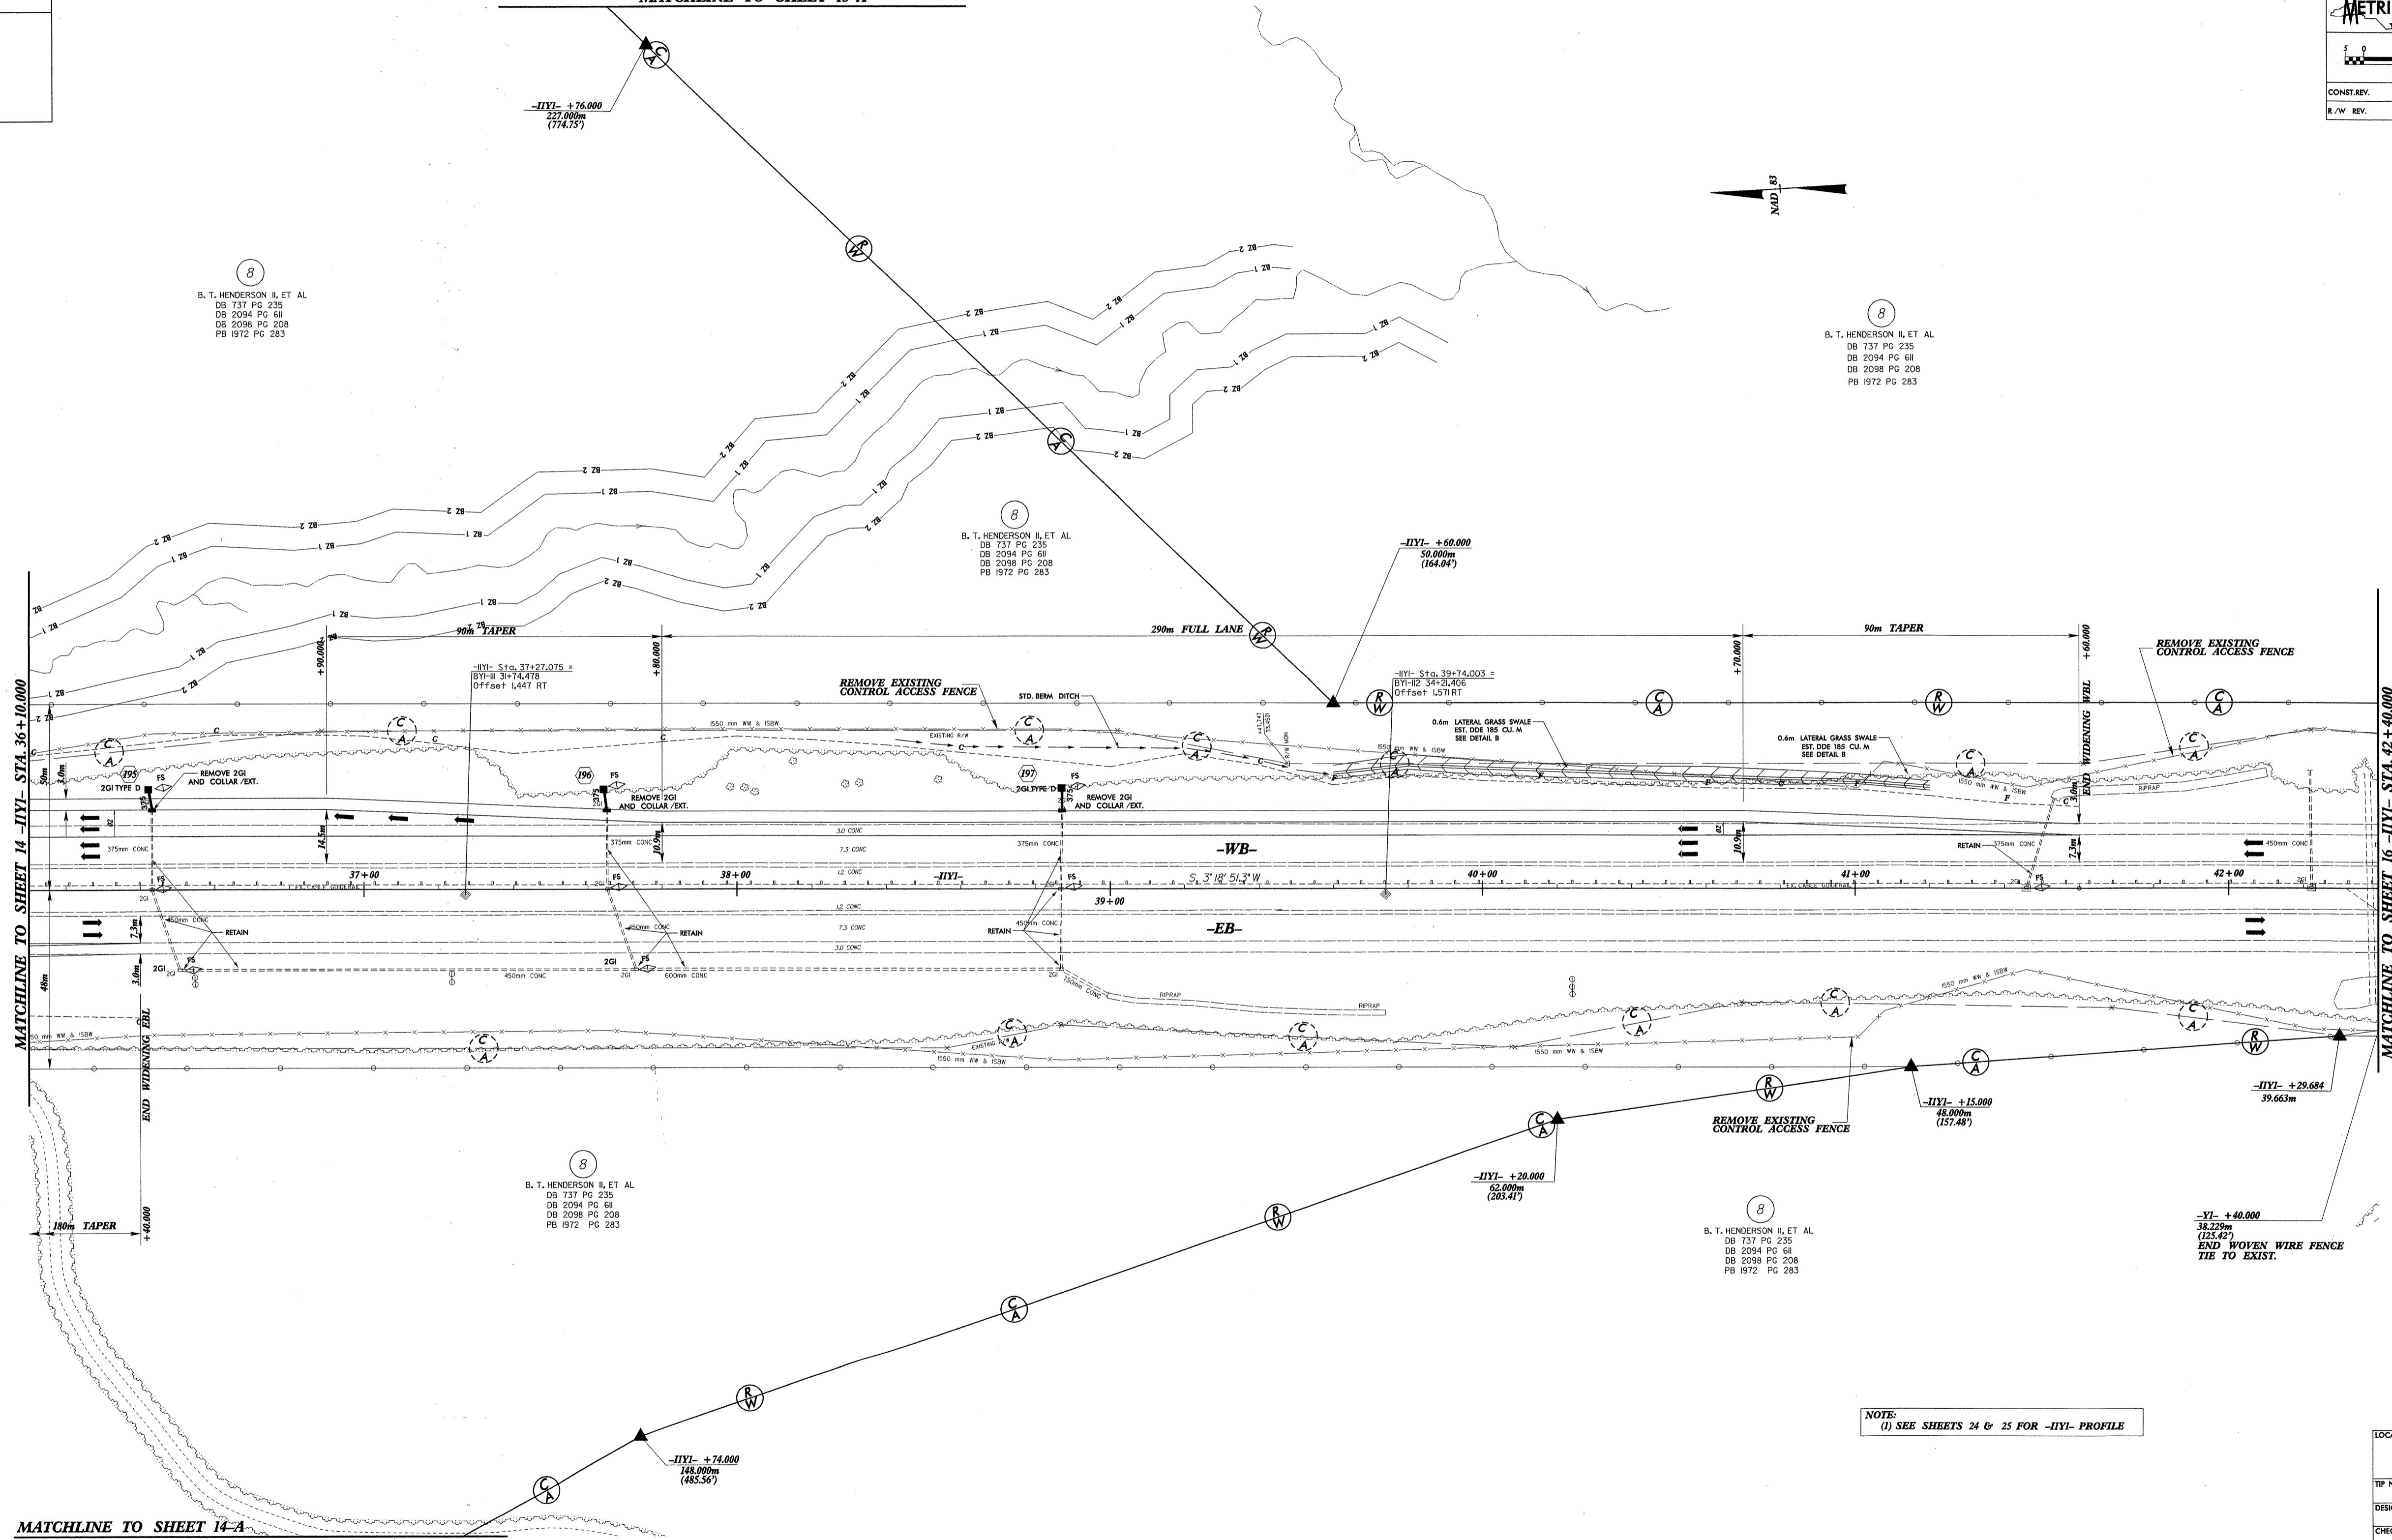

MATCHLINE TO SHEET 14-A

MATCHLINE TO SHEET 16 -IYI- STA. 42+40.000

(B)
B. T. HENDERSON & ET AL
DB 737 PG 235
DB 2094 PG 68
DB 2098 PG 208
PB 1972 PG 283

(B)
B. T. HENDERSON & ET AL
DB 737 PG 235
DB 2094 PG 68
DB 2098 PG 208
PB 1972 PG 283

(B)
B. T. HENDERSON & ET AL
DB 737 PG 235
DB 2094 PG 68
DB 2098 PG 208
PB 1972 PG 283

(B)
B. T. HENDERSON & ET AL
DB 737 PG 235
DB 2094 PG 68
DB 2098 PG 208
PB 1972 PG 283

(B)
B. T. HENDERSON & ET AL
DB 737 PG 235
DB 2094 PG 68
DB 2098 PG 208
PB 1972 PG 283

NOTE:
(1) SEE SHEETS 24 & 25 FOR -IYI- PROFILE

LOCATION:	
TIP NO.:	COUNTY:
DESIGNED BY:	DATE:
CHECKED BY:	DATE: