


8/17/98



PROJECT REFERENCE NO.	SHEET NO.
<b>R-2552AA</b>	<b>9-B</b>
R / W SHEET NO.	
<b>26,28</b>	


ROADWAY DESIGN ENGINEER

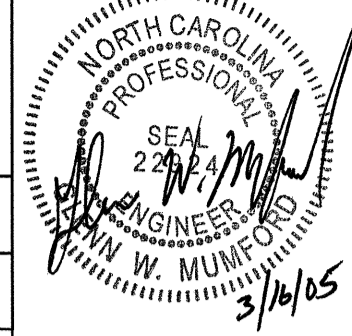


CONST. REV.

R / W REV.

**THIS SHEET IS FOR RIGHT OF WAY ACQUISITION ONLY.**

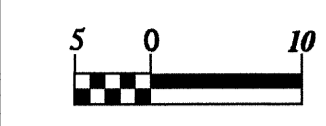

**MATCHLINE TO SHEET 9A**

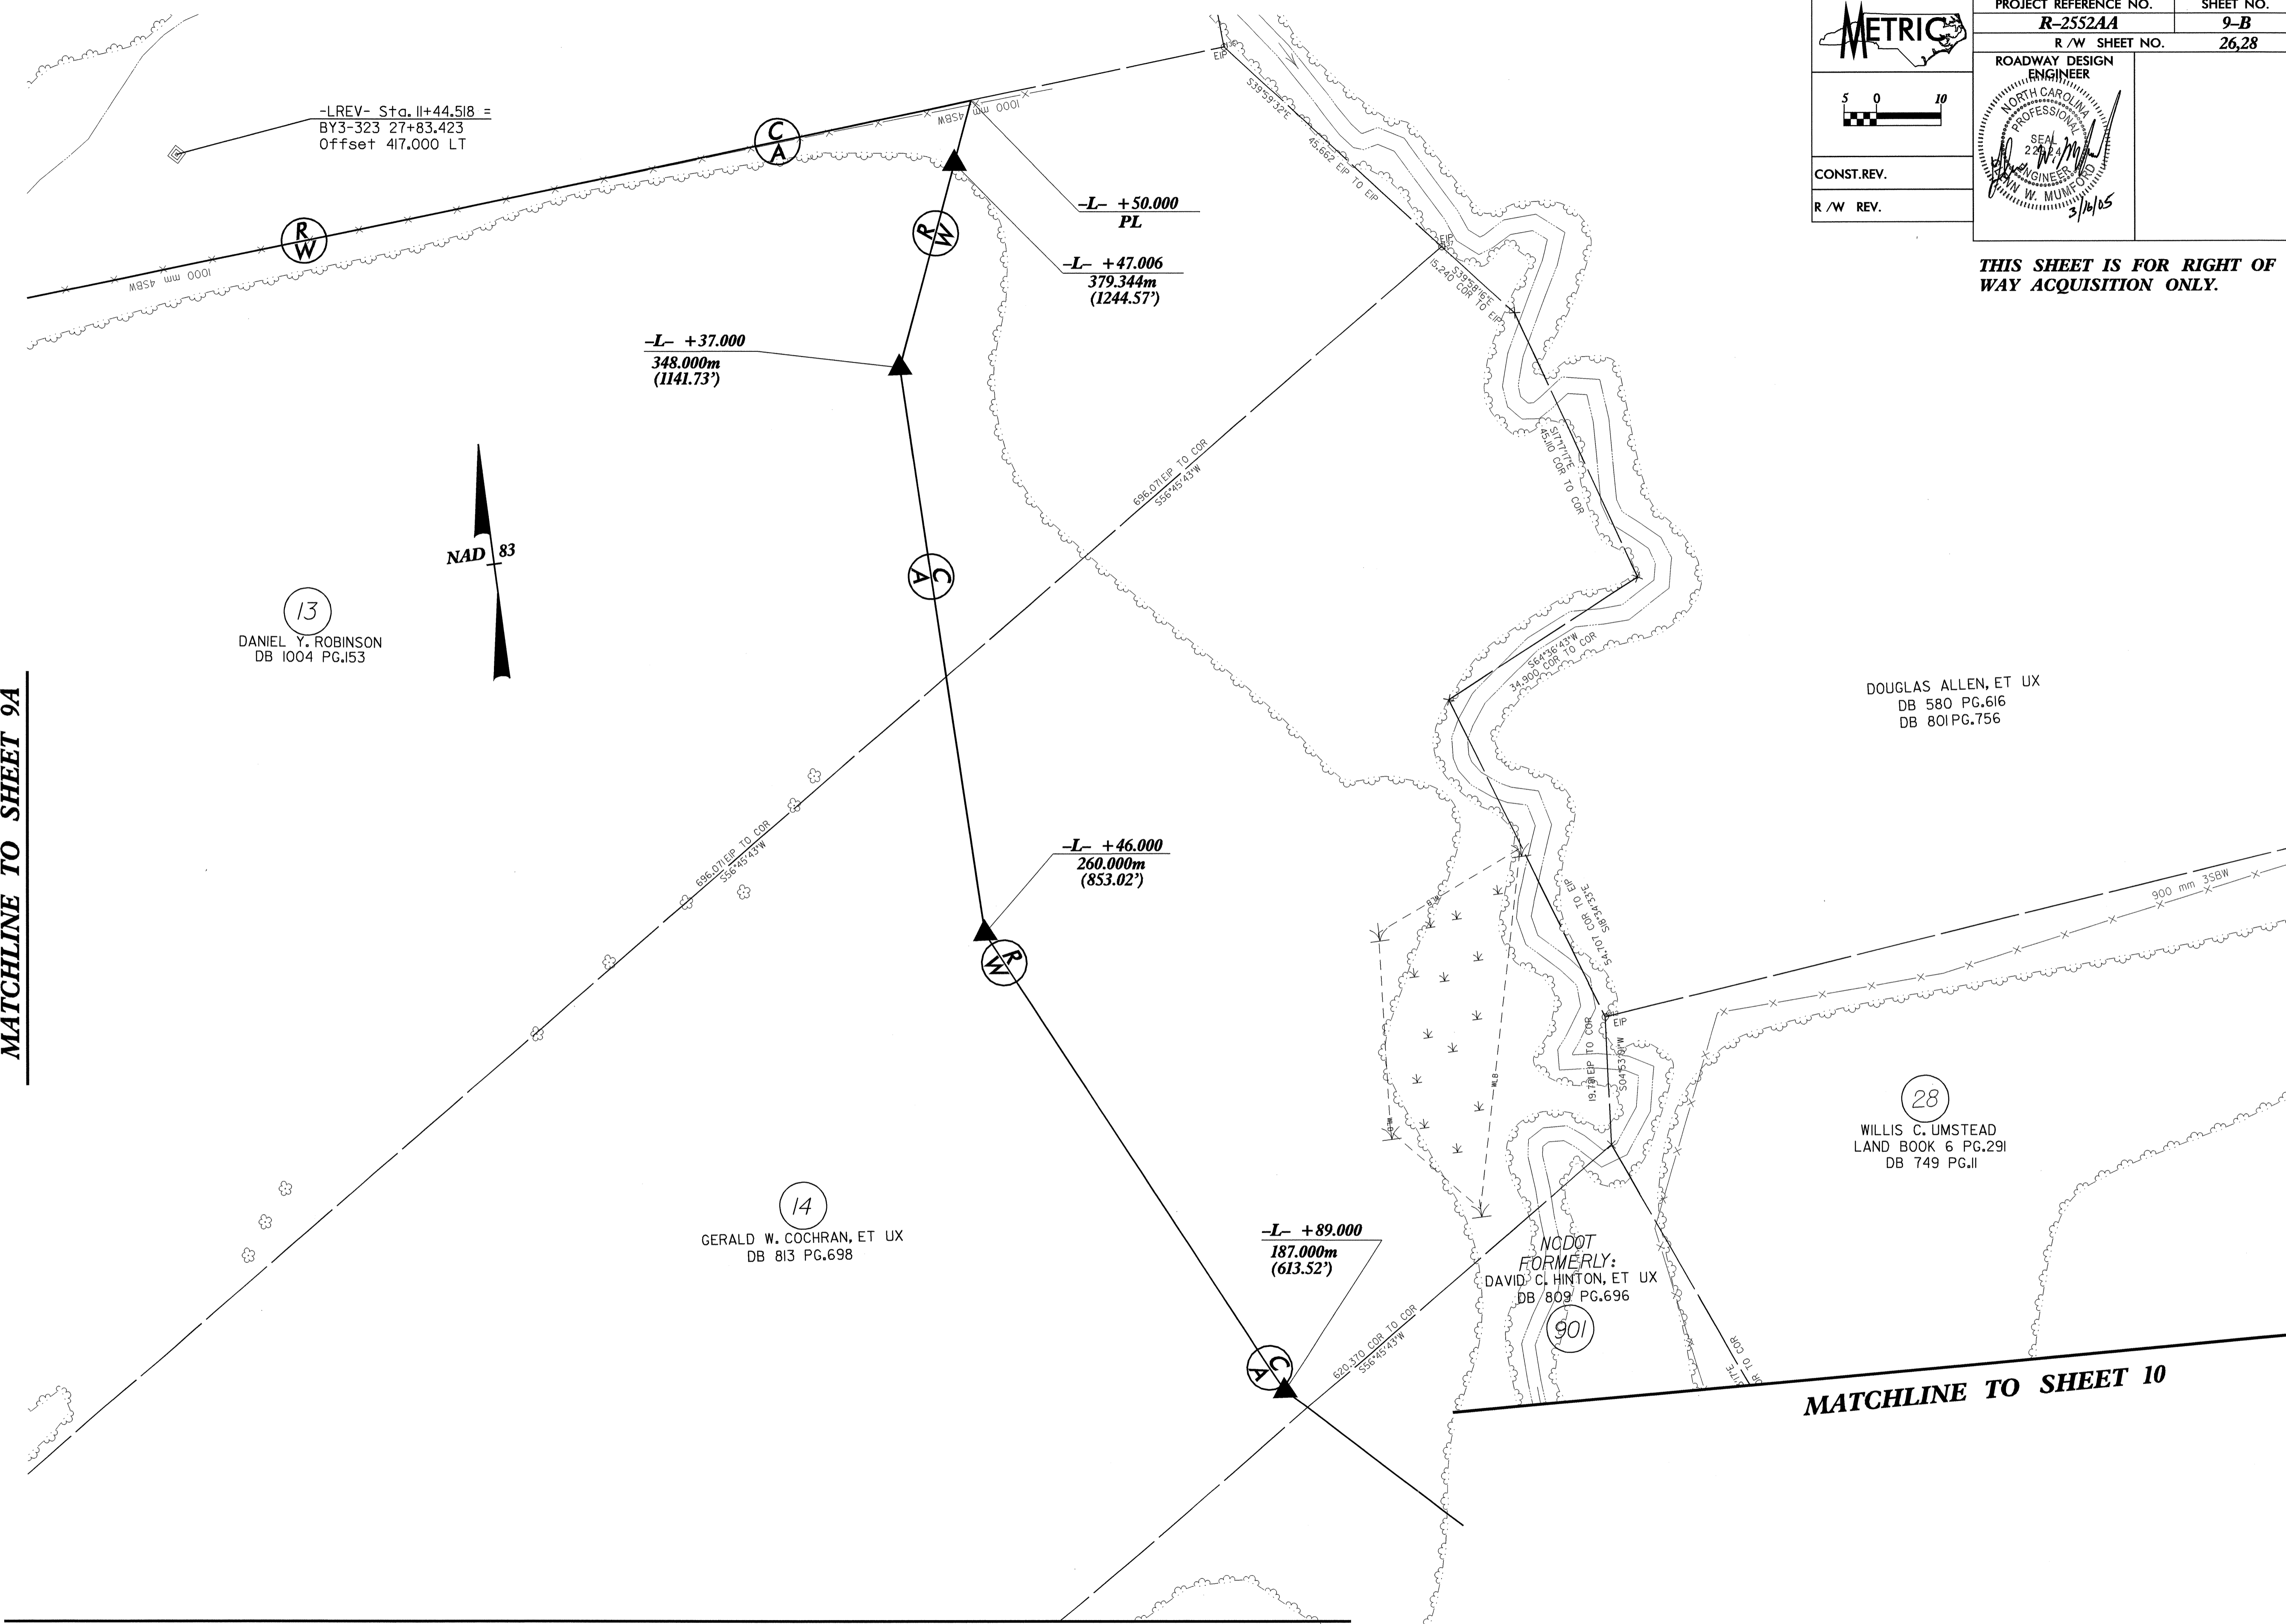

**MATCHLINE TO SHEET 9**

**MATCHLINE TO SHEET 10**

09-FEB-2005 11:27  
S:\p\2005\02\18229322\p\h