


8/17/05

MATCHLINE TO SHEET 84


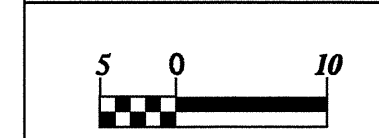


PROJECT REFERENCE NO.	SHEET NO.
R-2552AA	9-A
R/W SHEET NO.	26



CONST. REV.

R/W REV.

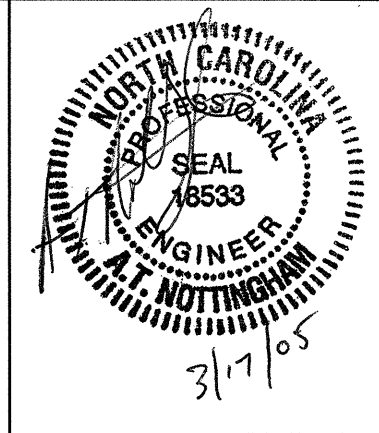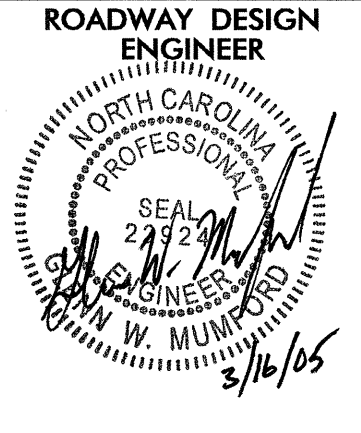

ROBERT A. BRYAN, ET UX
DB 2110 PG 627

35

THIS SHEET IS FOR RIGHT OF WAY ACQUISITION ONLY.




ROBERT A. BRYAN, ET UX
DB 2110 PG 627

35

-FLYLWREV- +73.687
347.118m
(1138.84')

-FLYLWREV- +58.815
PL

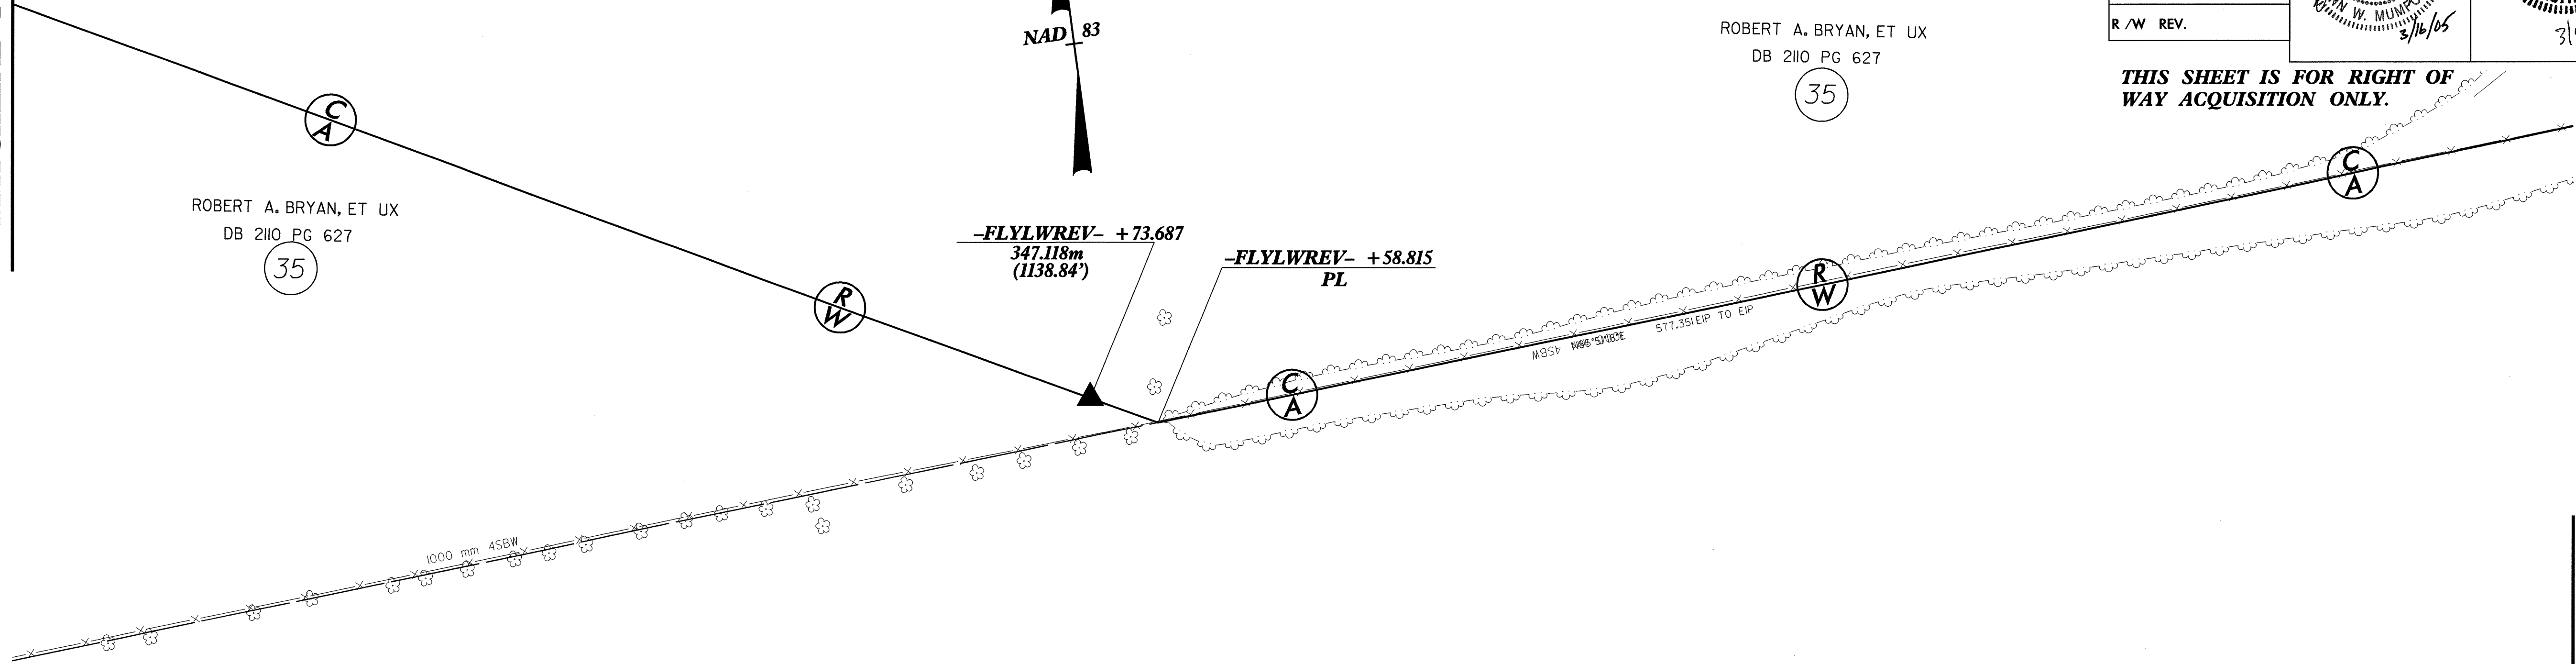

-FLYLWREV- Sta. II+18,224 =
BY3-324 29+45.713
Offset 311.086 RT


13

DANIEL Y. ROBINSON
DB 1004 PG.153

13

DANIEL Y. ROBINSON
DB 1004 PG.153

-FLYLWREV- Sta. I2+54,913 =
BY3-325 30+77.570
Offset 224.917 RT

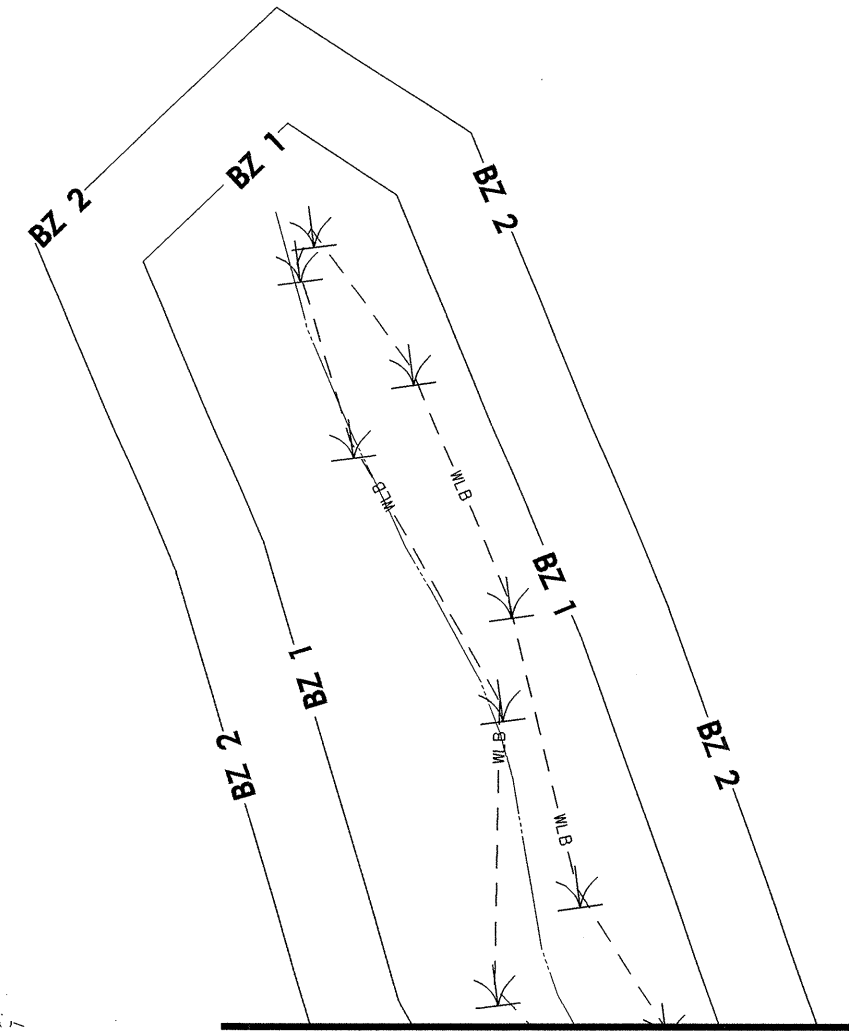

GERALD W. COCHRAN, ET UX
DB 813 PG.698

14

MATCHLINE TO SHEET 9

MATCHLINE TO SHEET 9B

05-FEB-2005 11:28
S:\Projects\2552AA\18022526.dwg
User: rpb