


METRIC

CONST. REV.
R/W REV.

PROJECT REFERENCE NO. R2552AA	SHEET NO. 6-B
R/W SHEET NO.	
ROADWAY DESIGN ENGINEER <i>[Signature]</i> 3/16/05	HYDRAULICS ENGINEER <i>[Signature]</i> 3/17/05

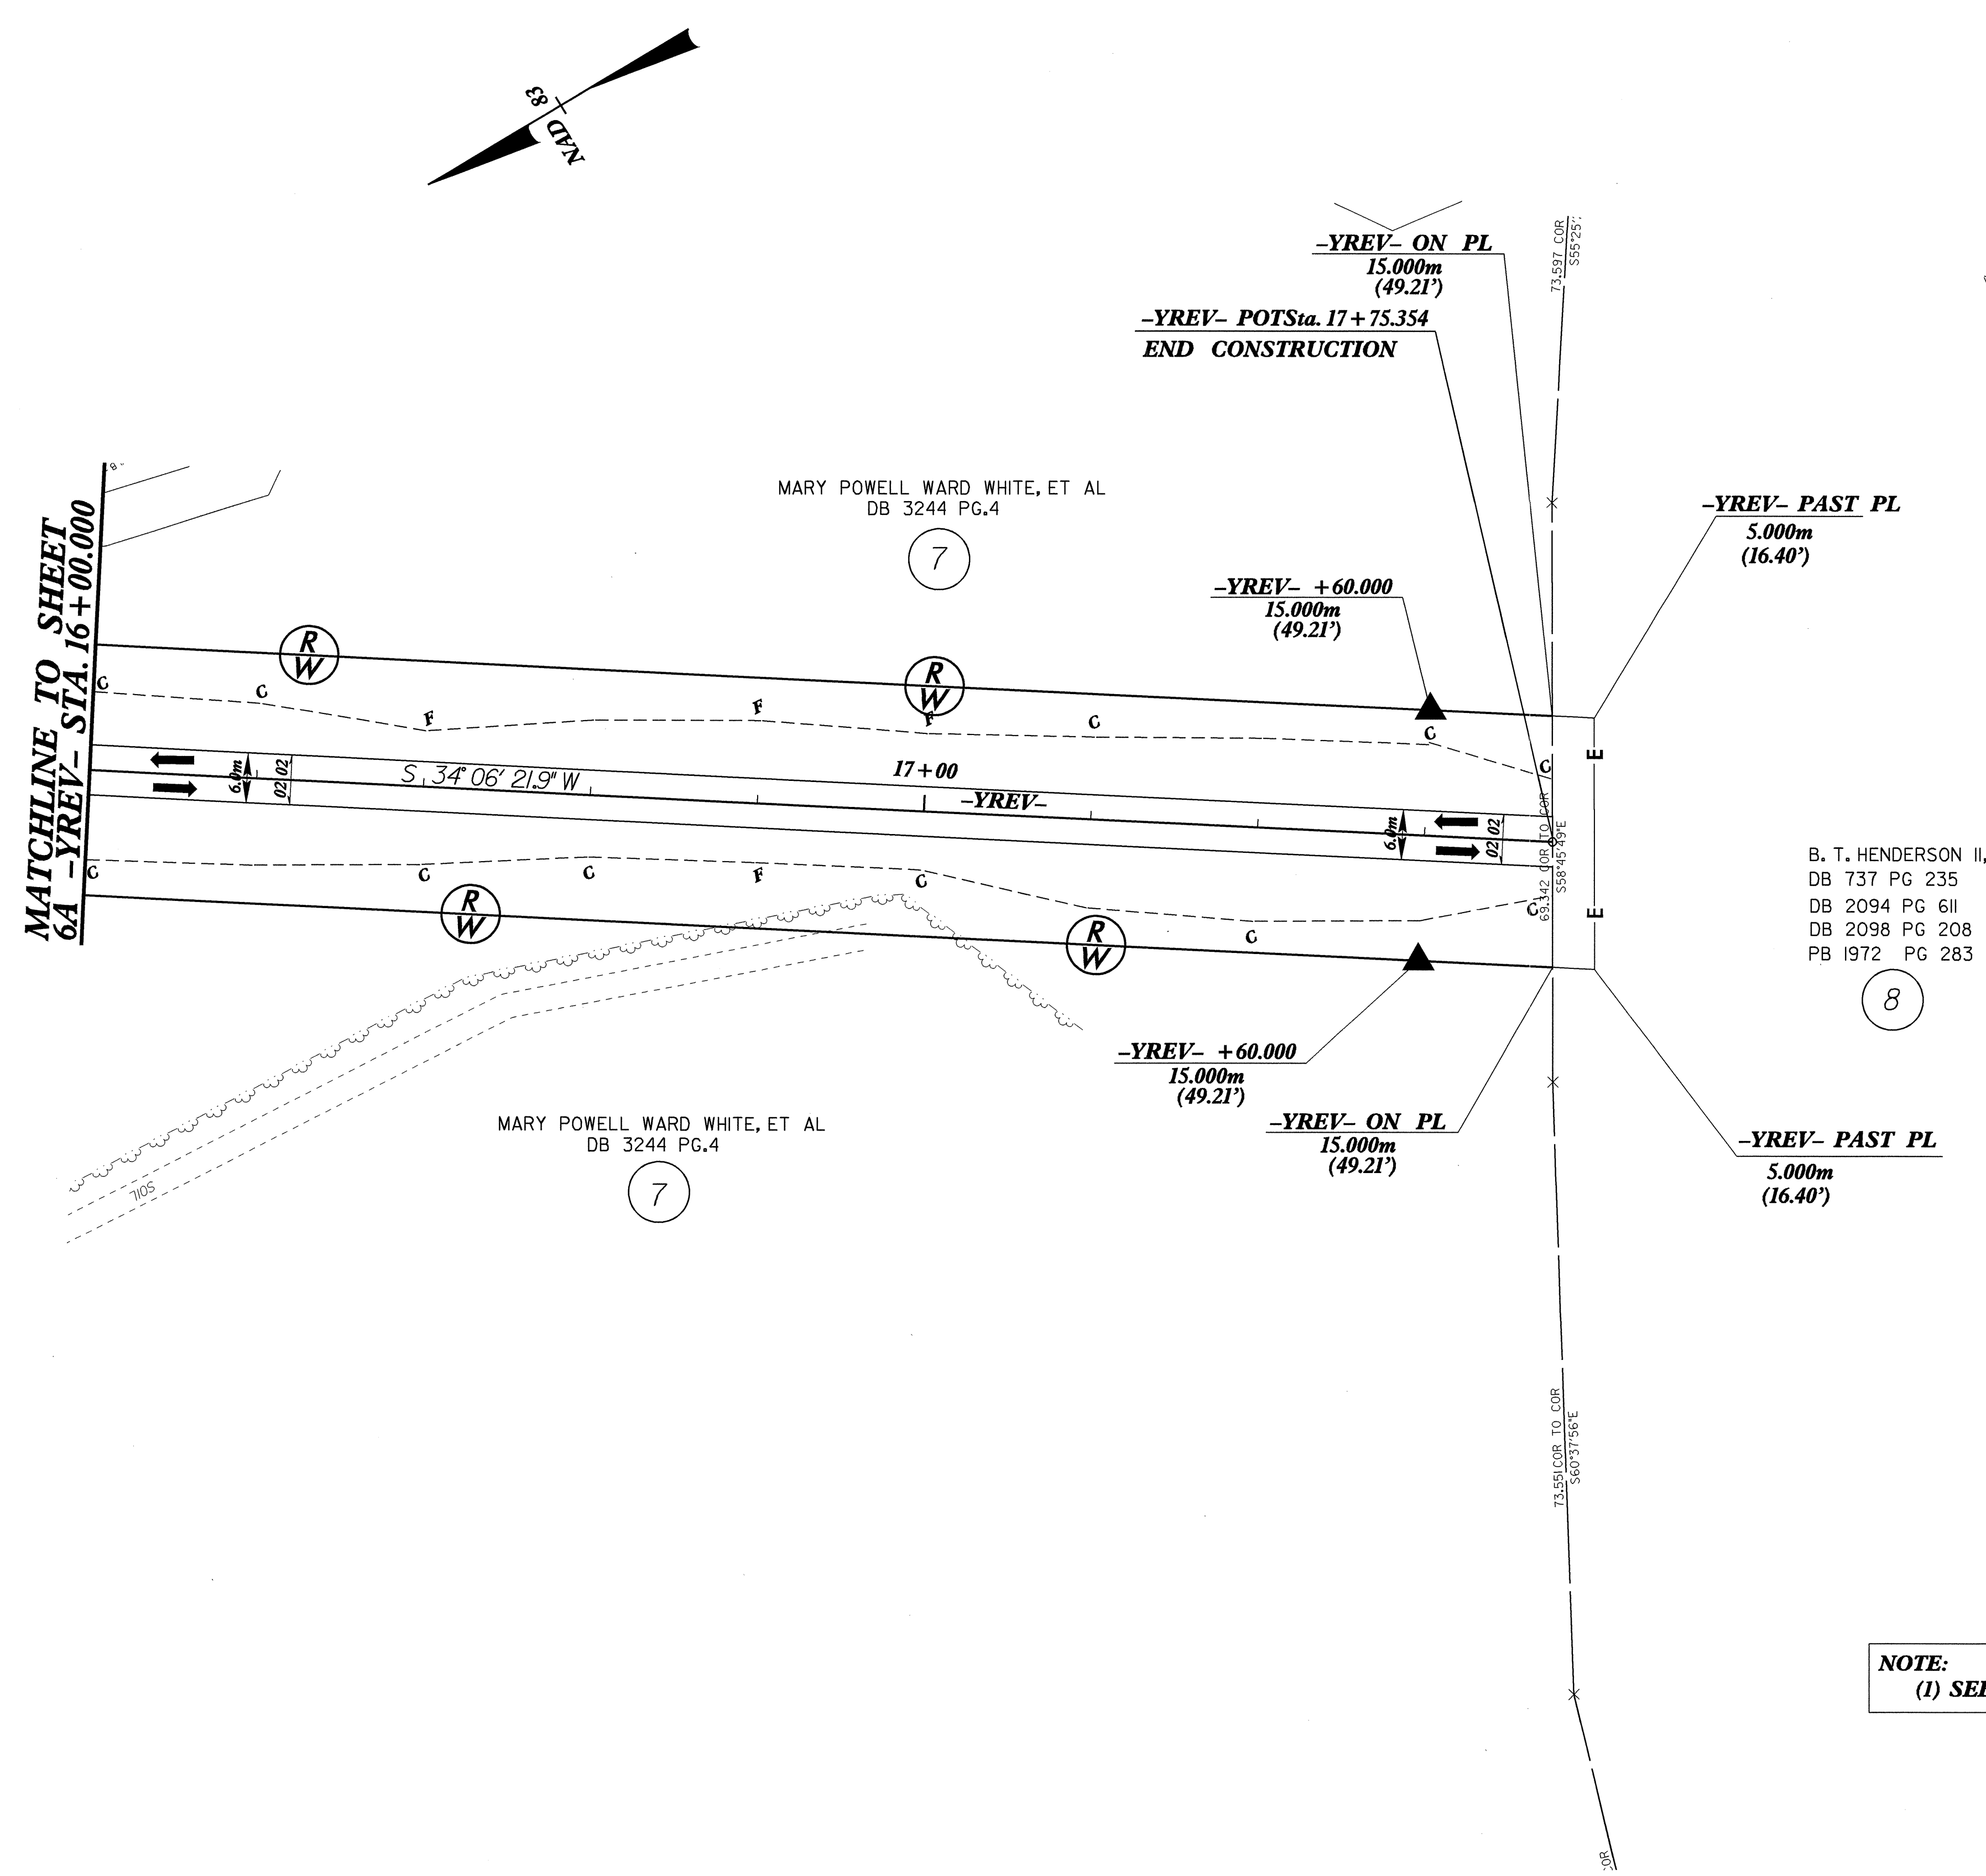

NOTE:
(1) SEE SHEET 39 FOR -YREV- PROFILE