
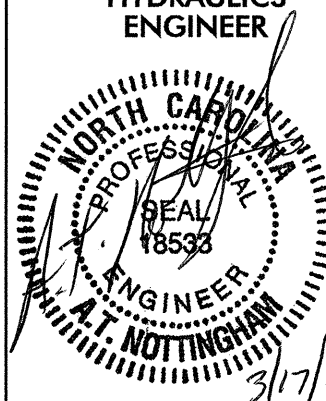
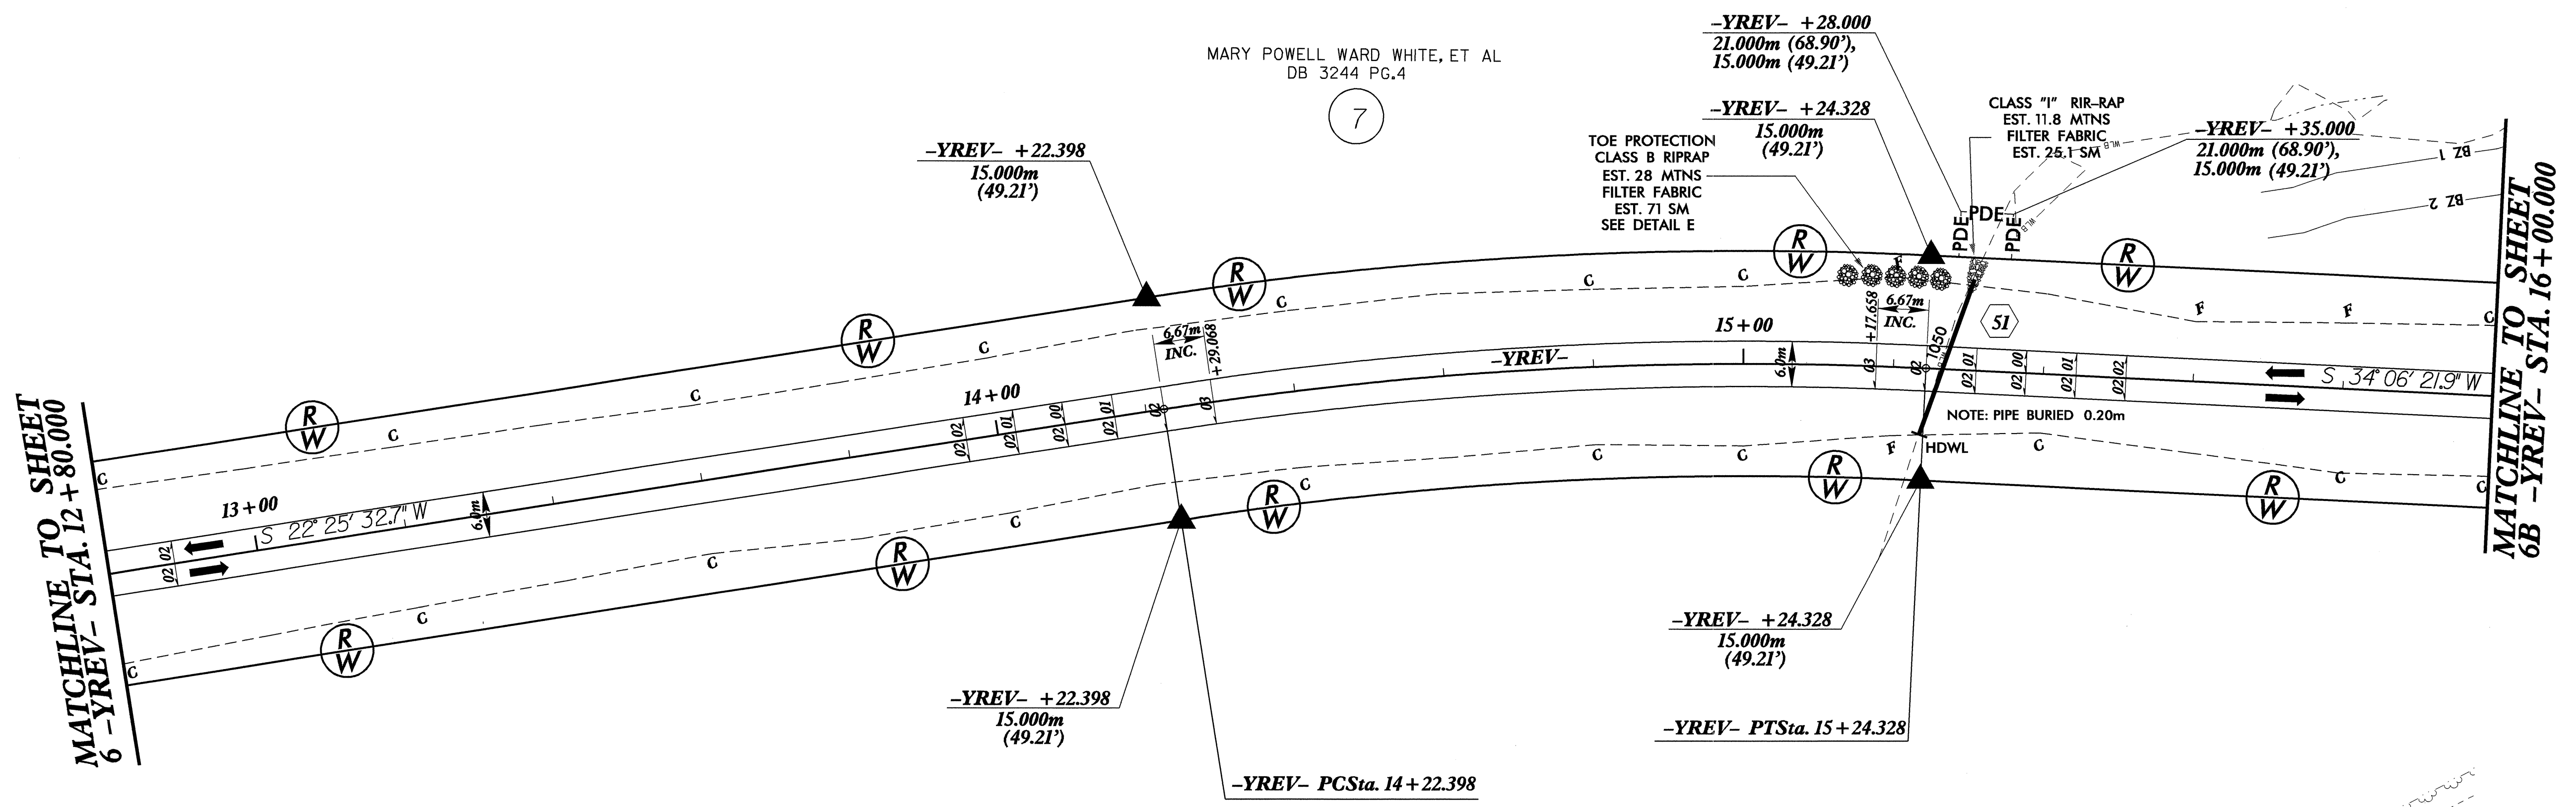
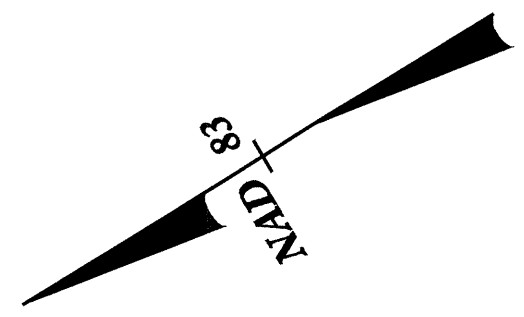
	PROJECT REFERENCE NO. <b>R2552AA</b>	SHEET NO. <b>6-A</b>
	R / W SHEET NO.	
CONST. REV.	ROADWAY DESIGN ENGINEER 	HYDRAULICS ENGINEER 
R / W REV.		



MARY POWELL WARD WHITE, ET AL  
DB 3244 PG.4  
7

**-YREV-**  
 PI Sta. 14+73.540  
 $\Delta = 11^\circ 40' 49.2''$  (RT)  
 L = 101.930  
 T = 51.142  
 R = 500.000  
 S.E. = 0.03  
 R.O. = 20

**NOTE:**  
 (1) SEE SHEETS 38 & 39 FOR -YREV- PROFILE