


METRIC

CONST. REV.
R/W REV.

PROJECT REFERENCE NO. R-25524A	SHEET NO. 5
R/W SHEET NO. 5,6	
ROADWAY DESIGN ENGINEER W. W. MUMFORD 3/16/05	HYDRAULICS ENGINEER W. W. MUMFORD 3/17/05

BEGIN TIP PROJECT R-2552AA -FLYLEREV- STA. 35+14.173 (RW & CONST.)

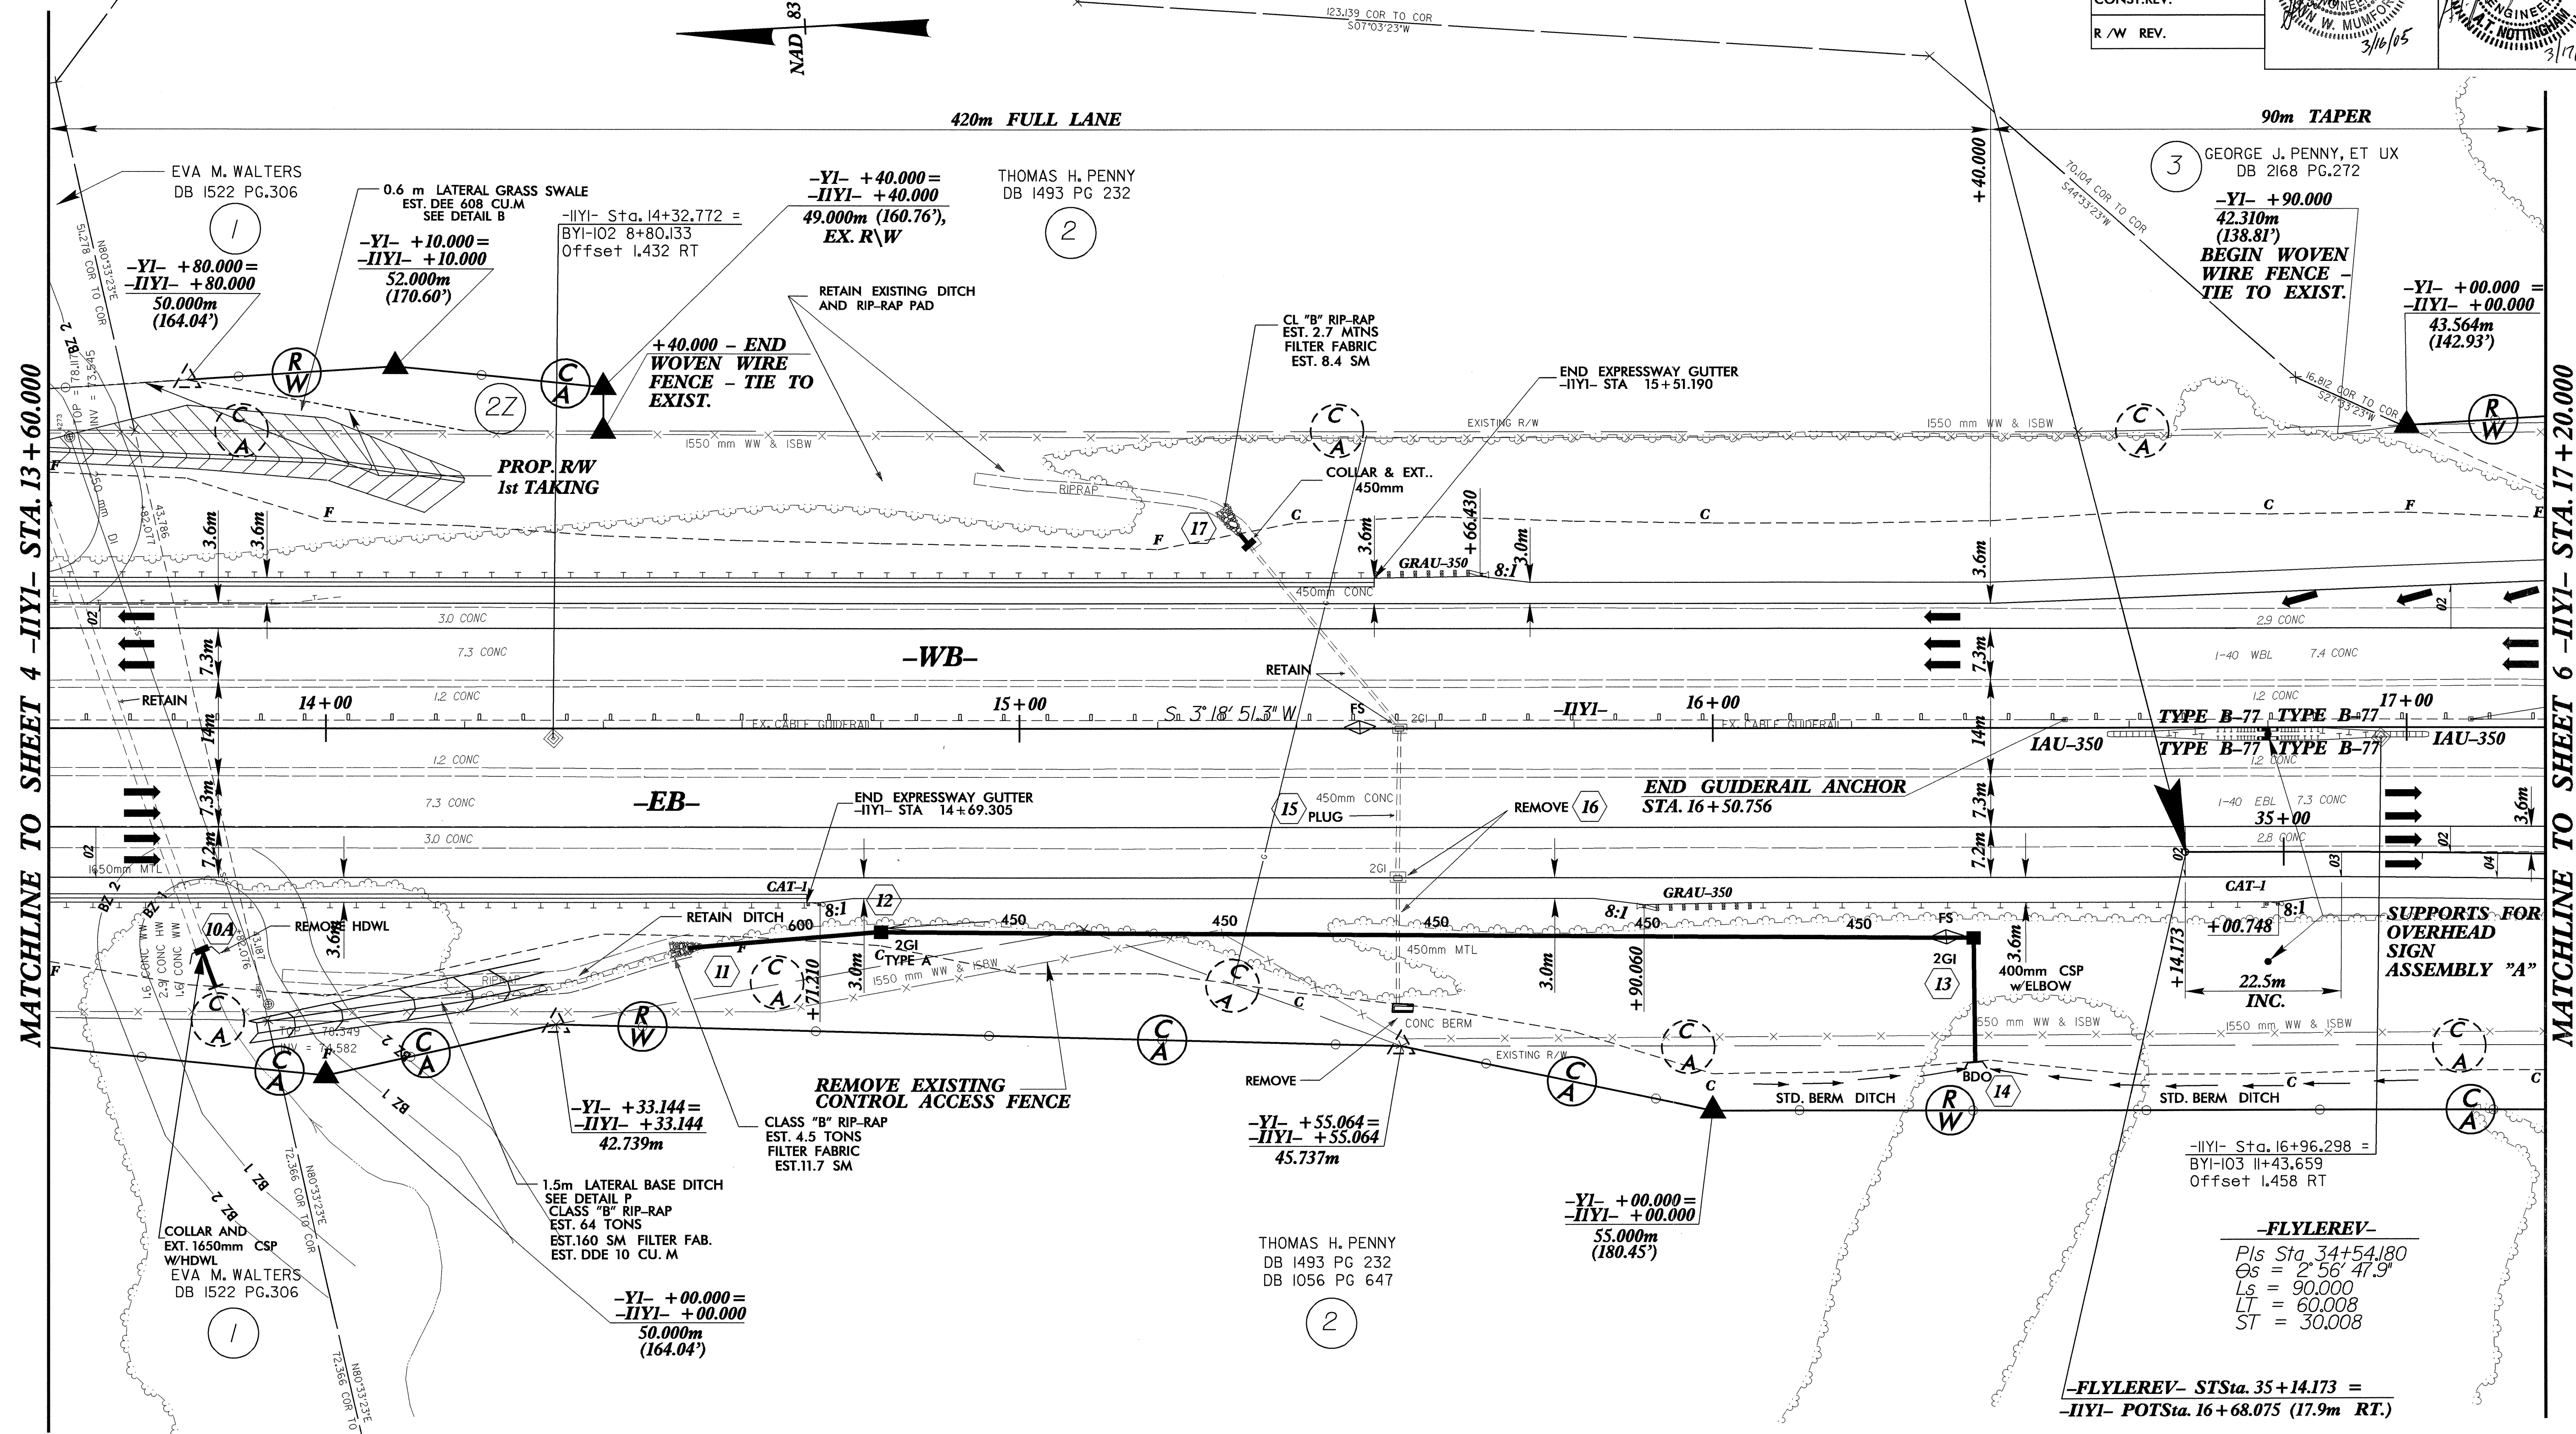

MATCHLINE TO SHEET 4 -IYI- STA. 13 + 60.000

MATCHLINE TO SHEET 6 -IYI- STA. 17 + 20.000

NOTE:
(1) SEE SHEET 18 FOR -IYI- PROFILE
(2) SEE SHEET 30 FOR -FLYLEREV- PROFILE

10-FEB-2005 14:07
R:\Projects\25524A\Drawings\AT-R25524A.dwg