
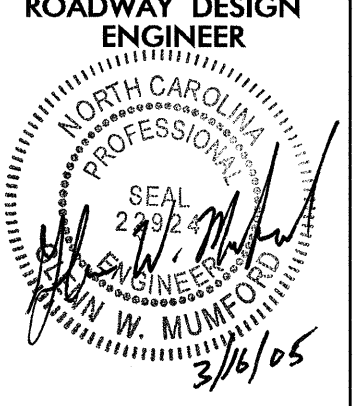
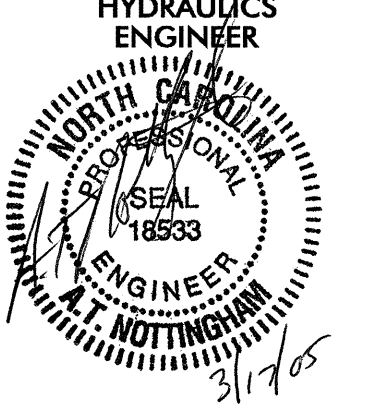
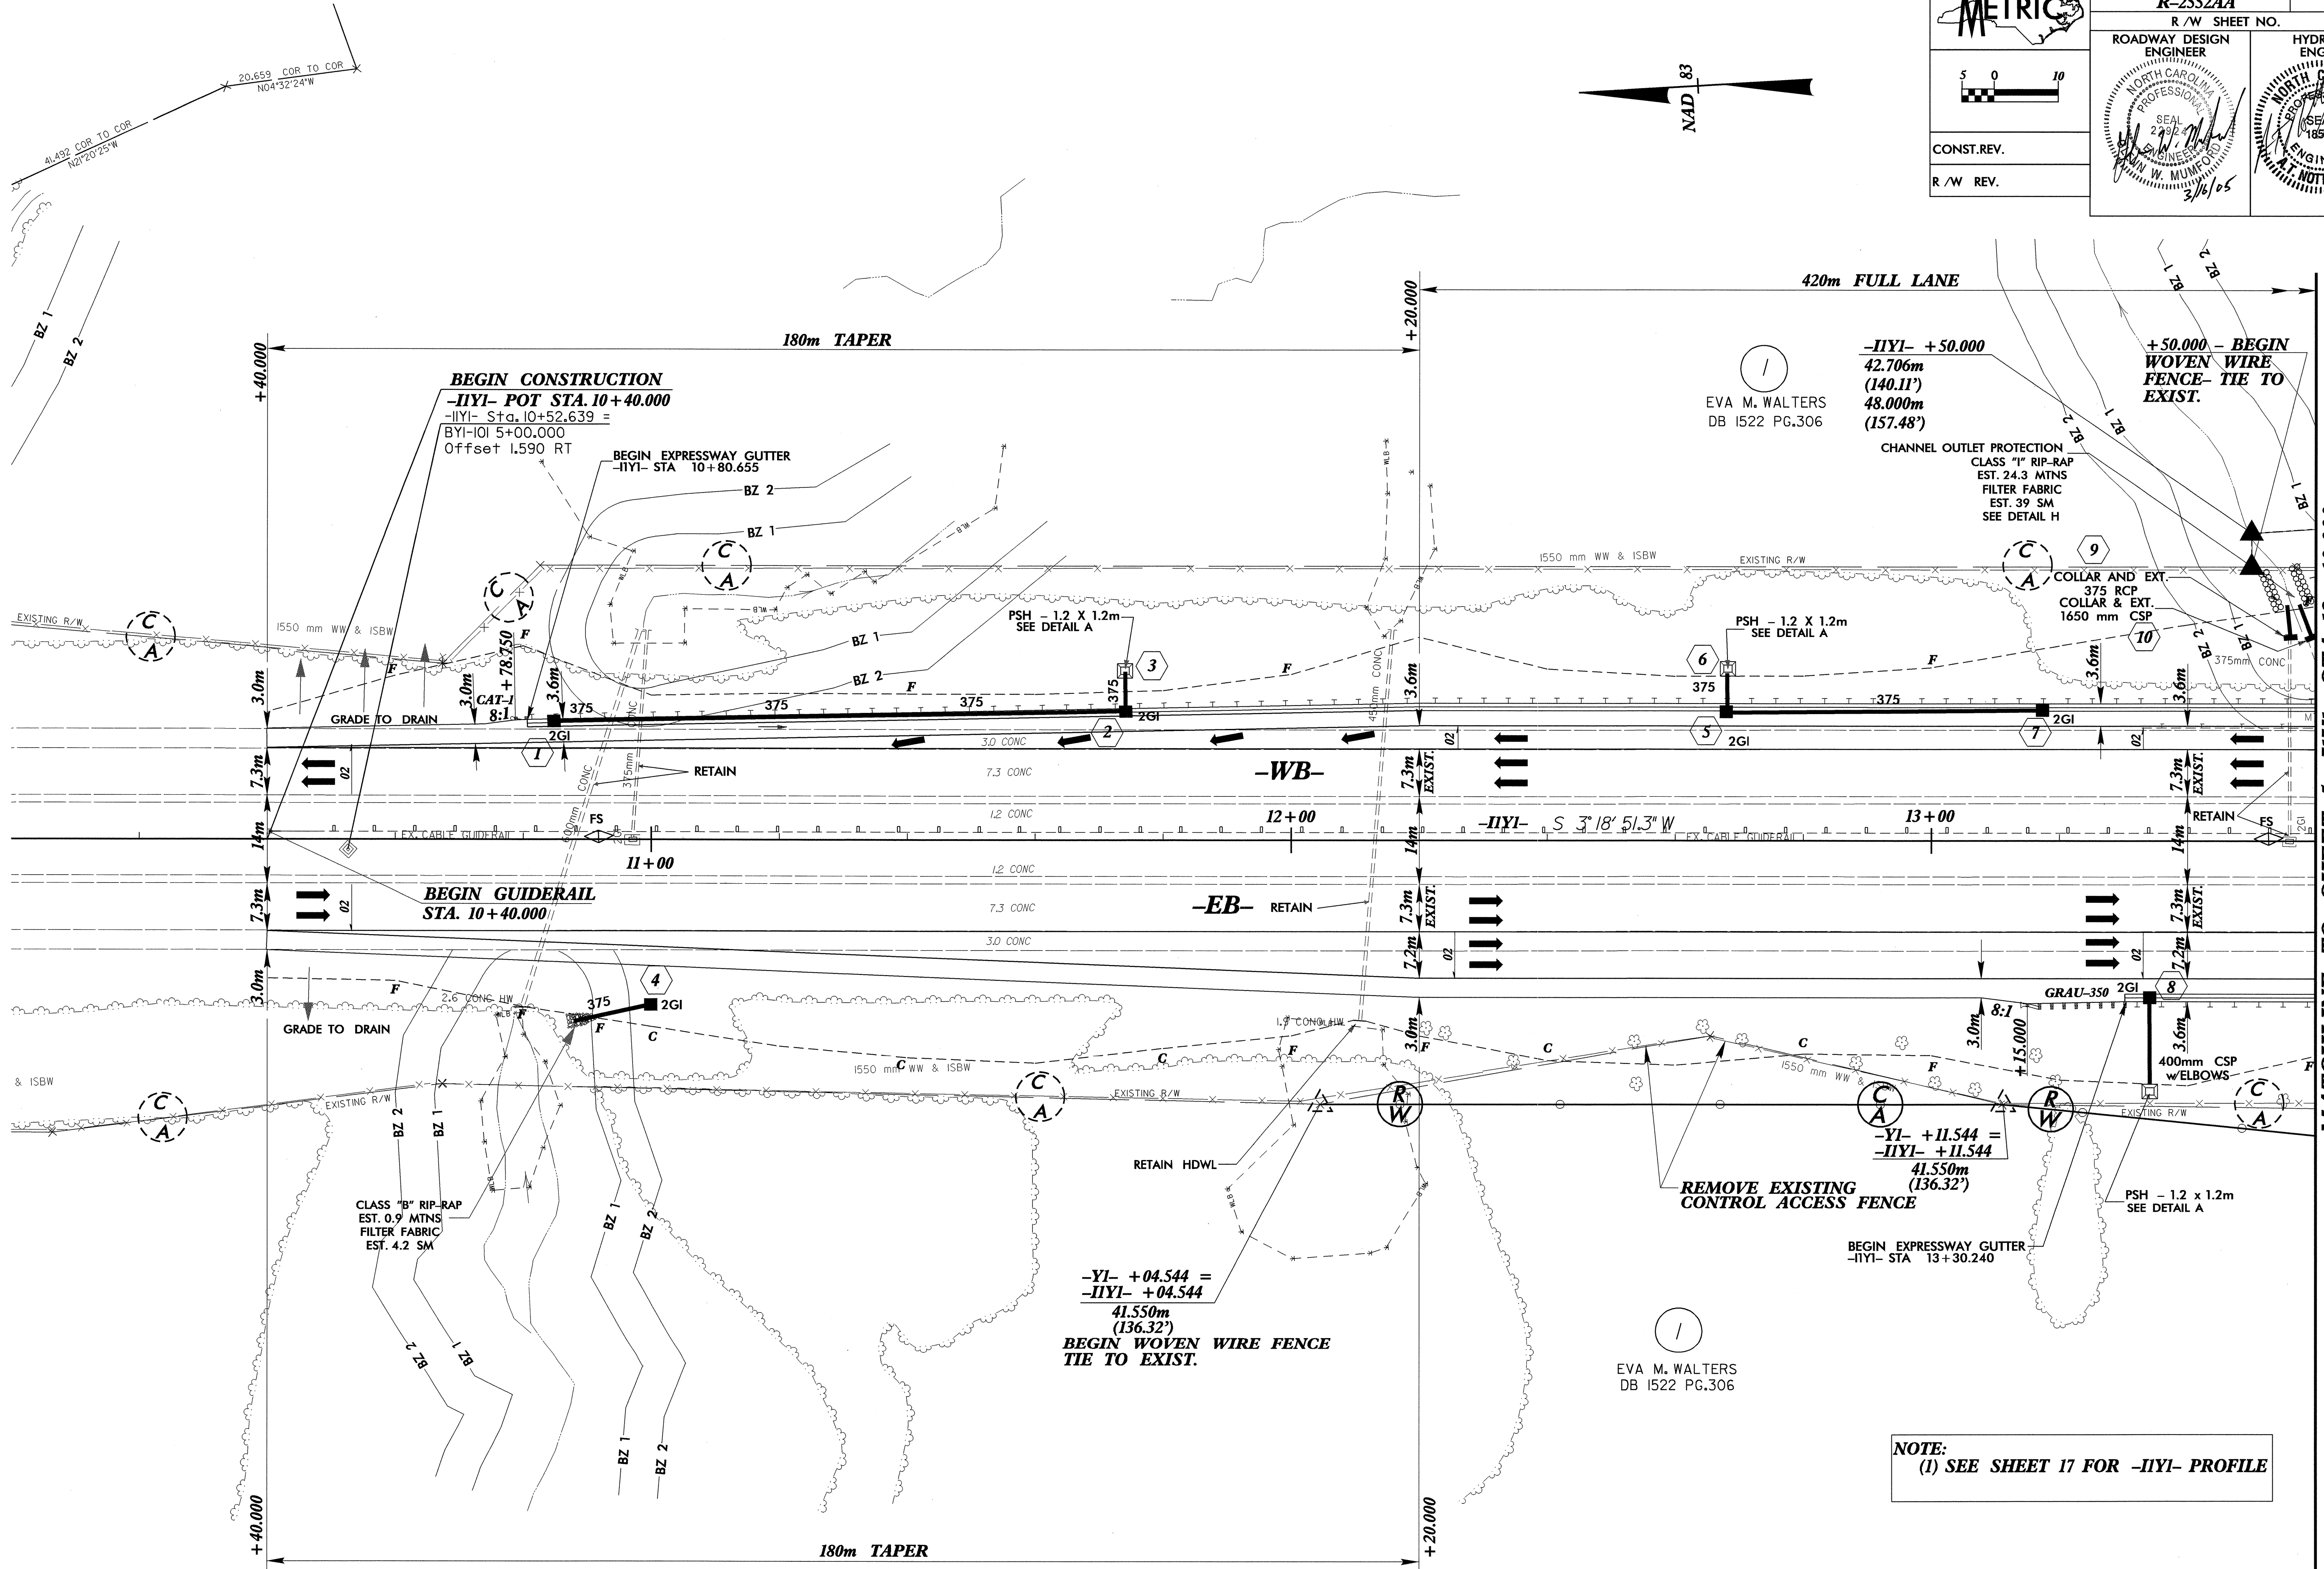
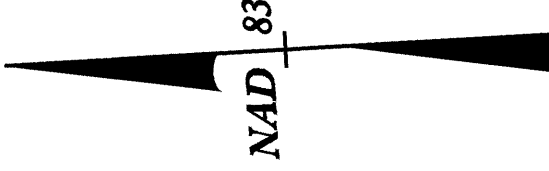


8/17/05

	PROJECT REFERENCE NO.	SHEET NO.
	R-2552AA	4
	R/W SHEET NO.	4,5
ROADWAY DESIGN ENGINEER	HYDRAULICS ENGINEER	
		
CONST. REV.		
R/W REV.		



MATCHLINE TO SHEET 5 -IYI- STA. 13+60.000

05-FEB-2005 11:29  
S:\Projects\2552AA\17.dwg