




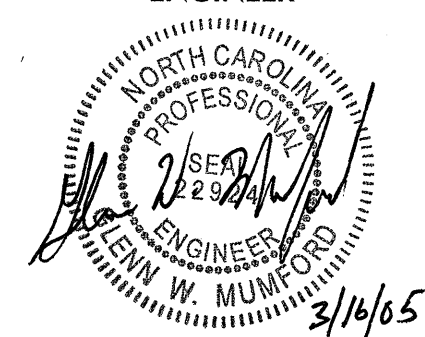

PROJECT REFERENCE NO. <b>R-2552AA</b>	SHEET NO. <b>2-BE</b>
R/W SHEET NO.	
ROADWAY DESIGN ENGINEER	
	

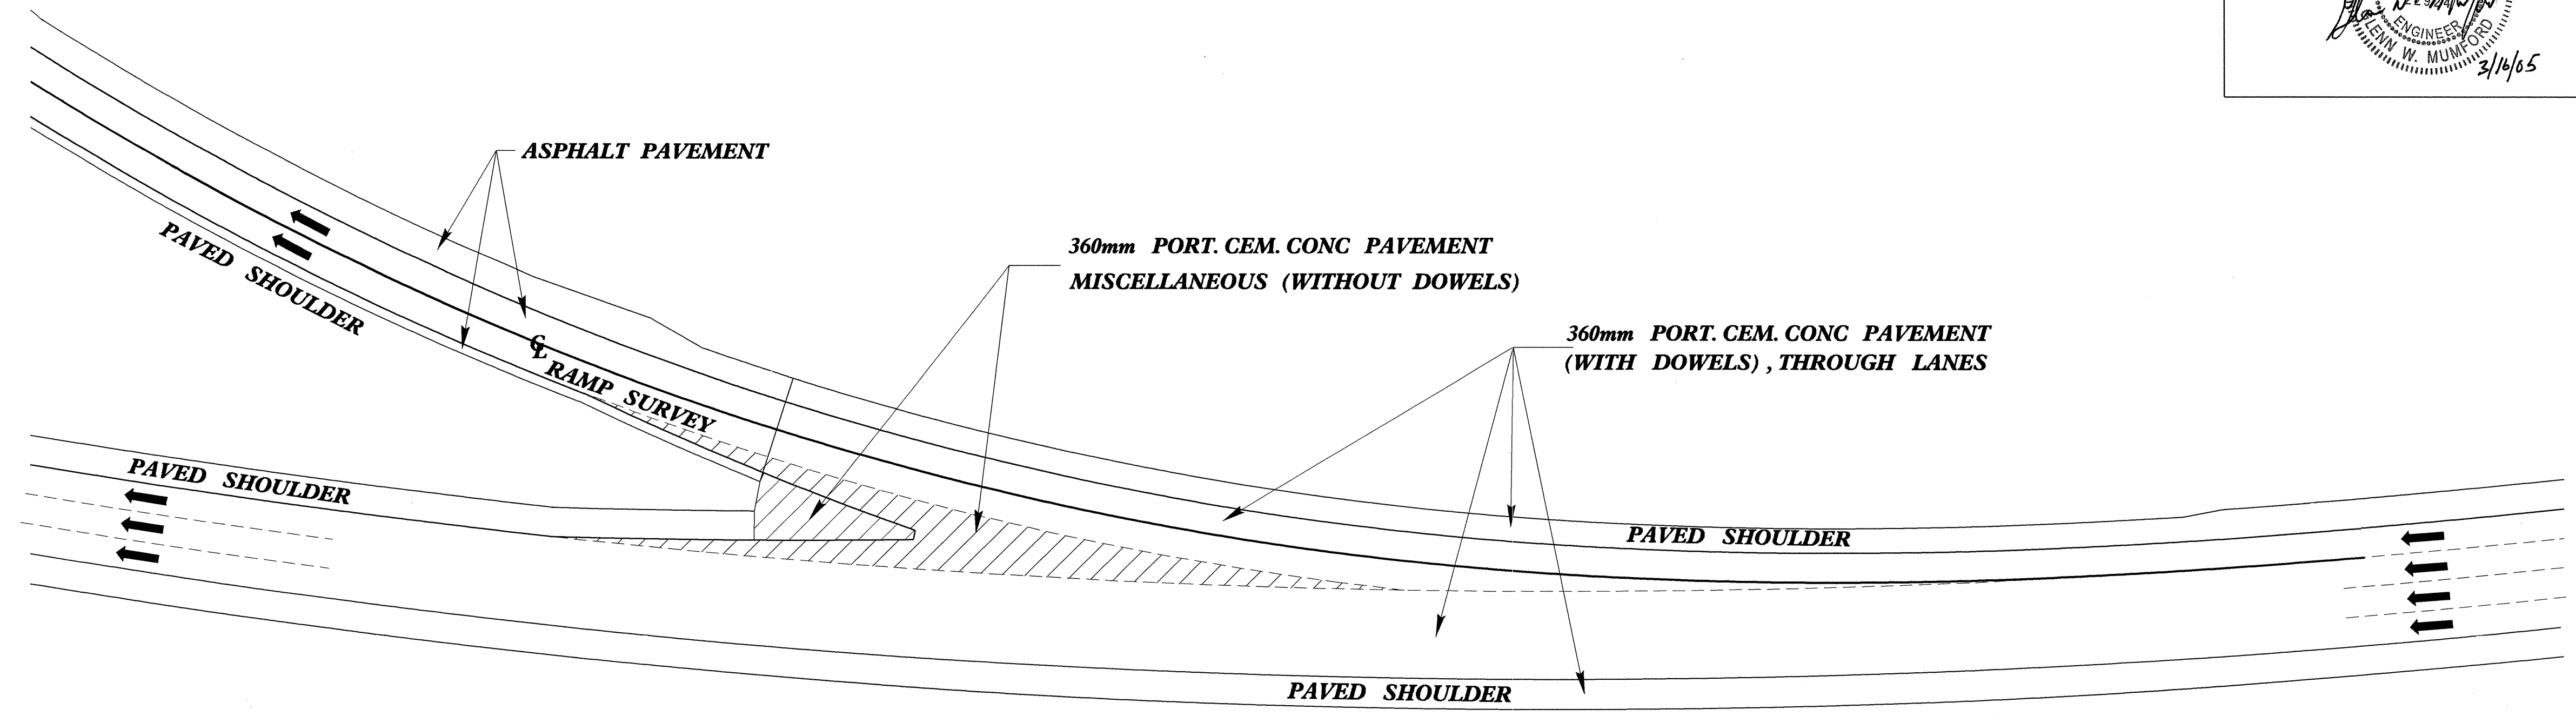

**EXIT RAMP**

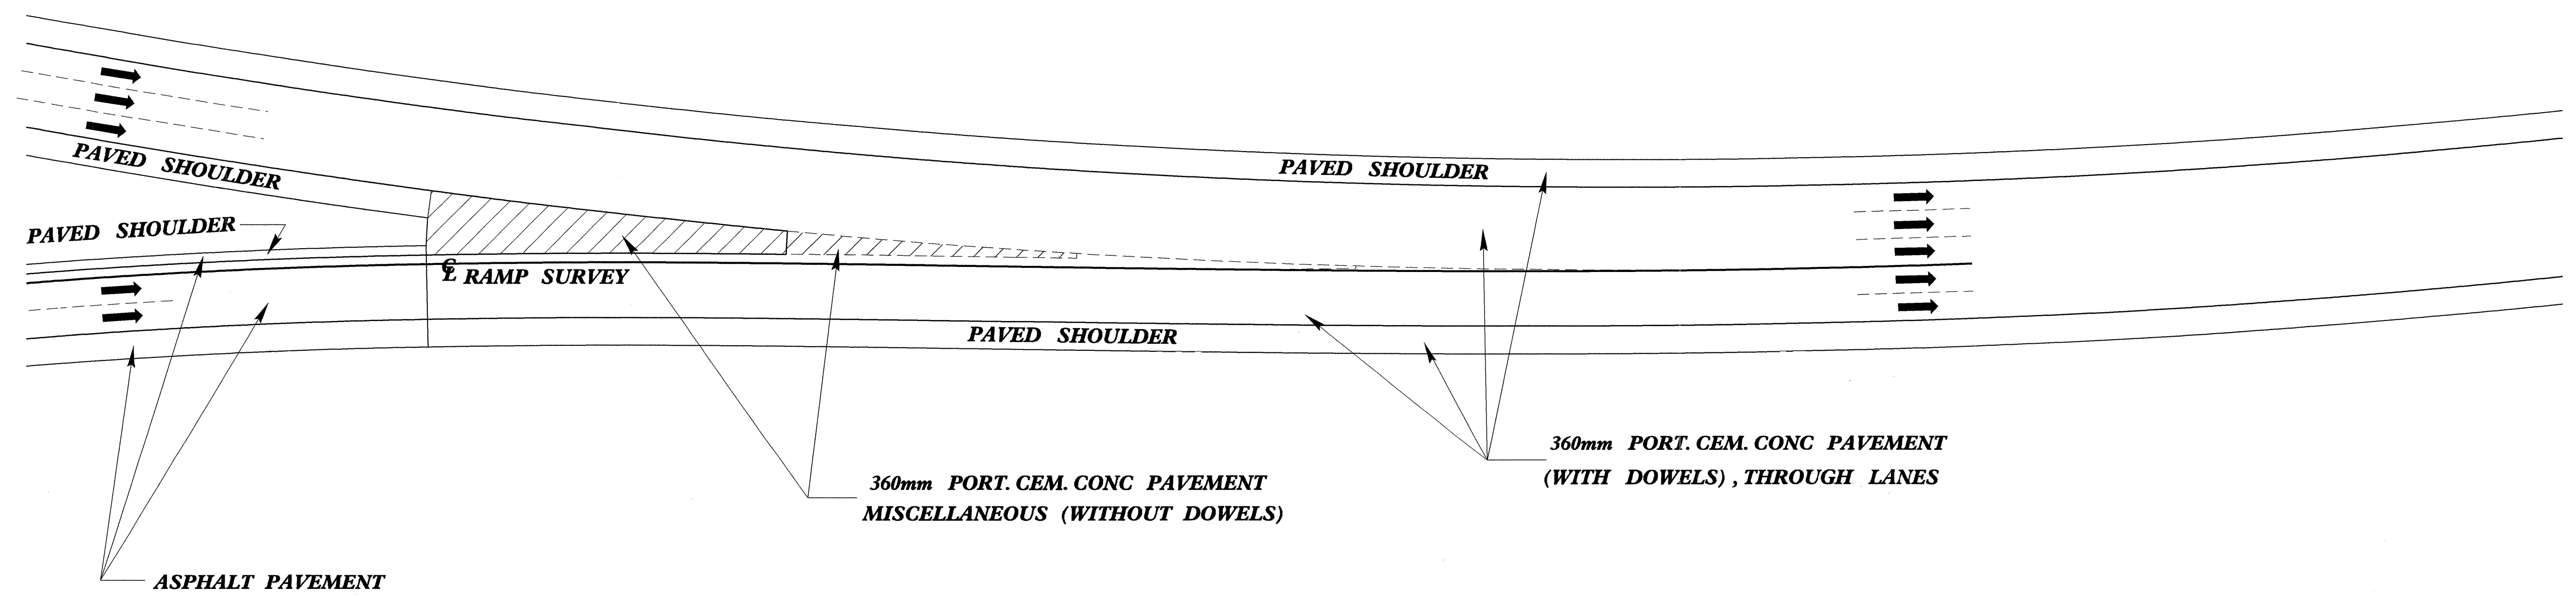

**ENTRANCE RAMP**

**DETAILS OF PAVEMENT TYPES AND LIMITS AT EXIT AND ENTRANCE RAMPS**