



060197

REVISIONS



PROJECT REFERENCE NO. R-2552AA	SHEET NO. 2-BD
R/W SHEET NO.	
CONST. REV.	
R/W REV.	

STORMWATER DETENTION /HAZARDOUS SPILL BASIN DETAIL
Basin #7 - STA 25+60 -LREV- RT

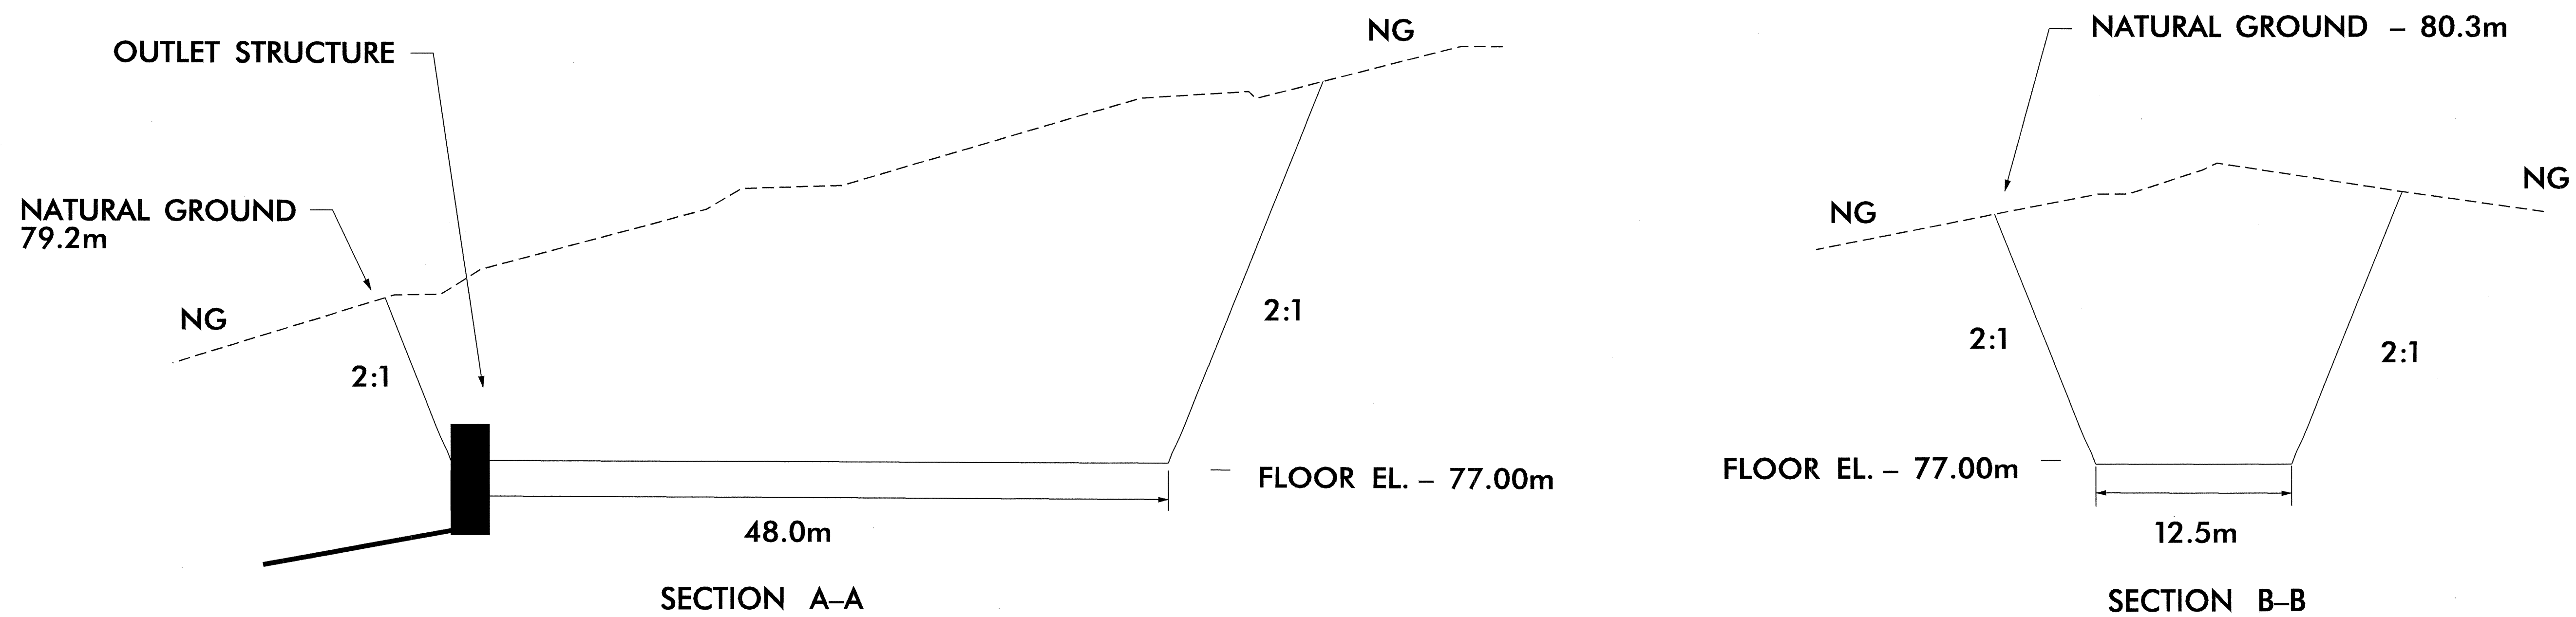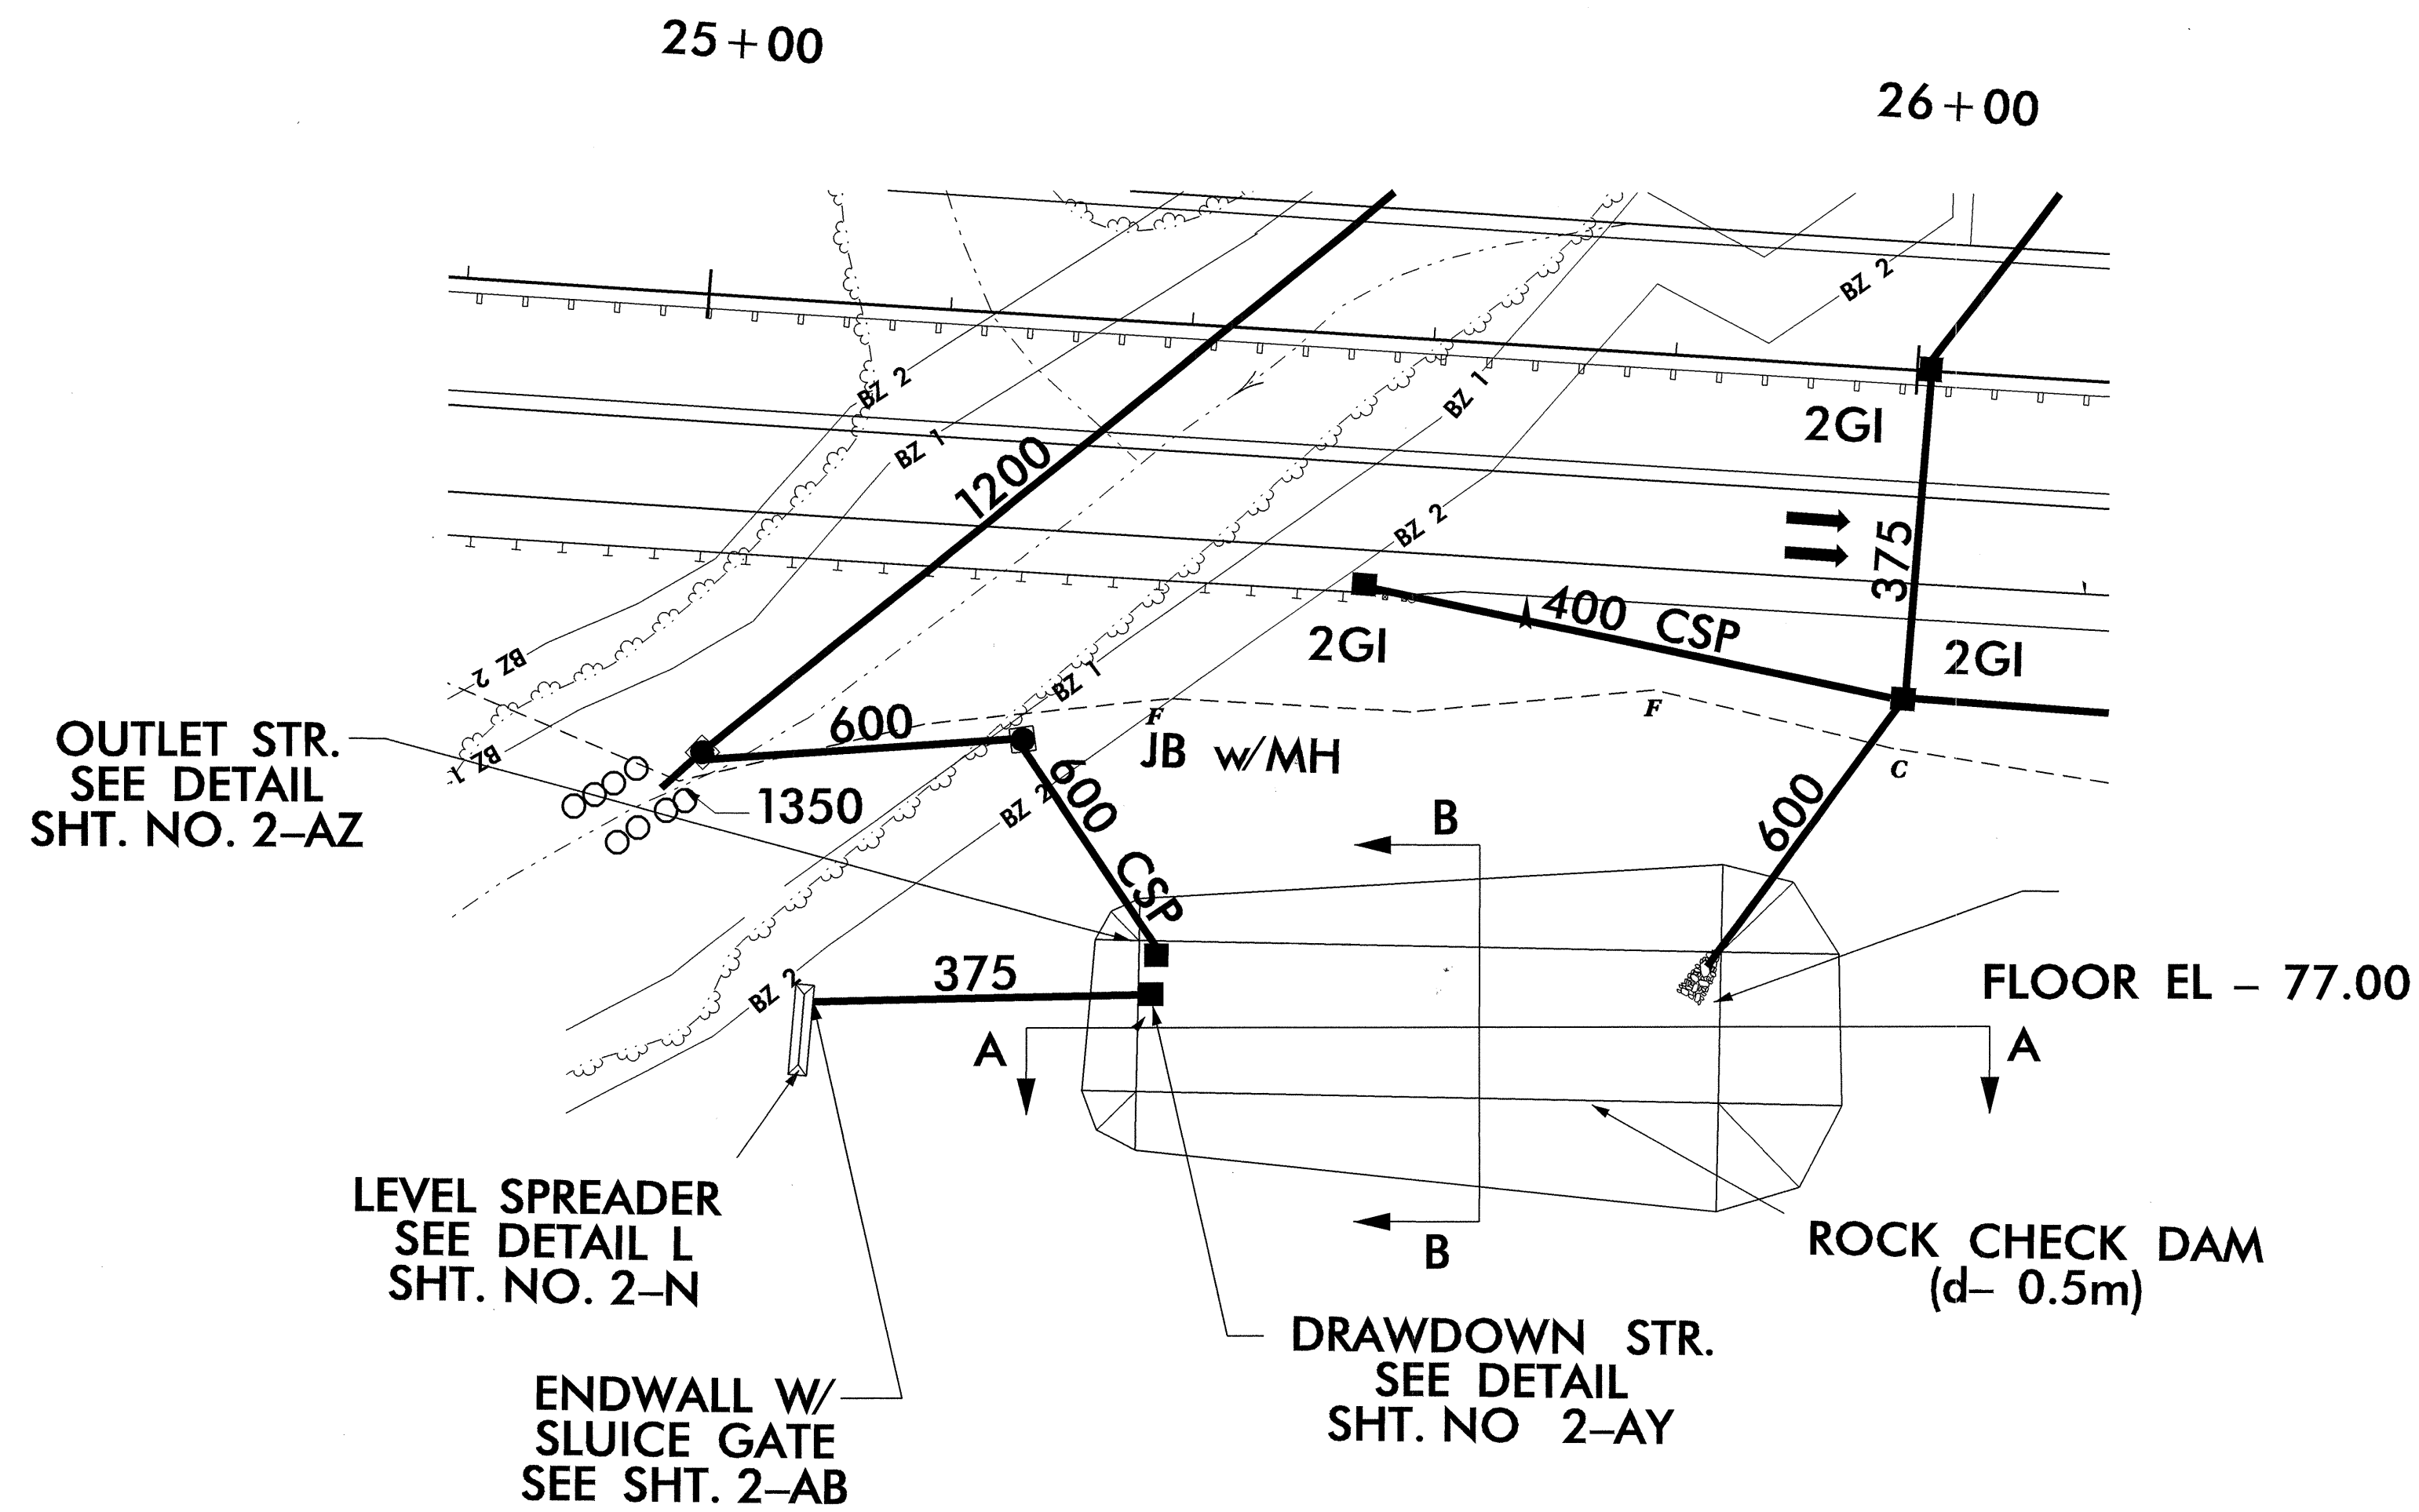

04-11-05 09:05 16.47
rd223162_interimaabasin_details_aa.dgn