


060197

REVISIONS


STORMWATER DETENTION /HAZARDOUS SPILL BASIN DETAIL BASIN #6 - STA 23+00 -LREV- RT



PROJECT REFERENCE NO. **R-2552AA** SHEET NO. **2-BC**

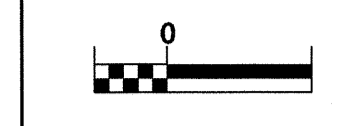

CONST. REV.
R /W REV.

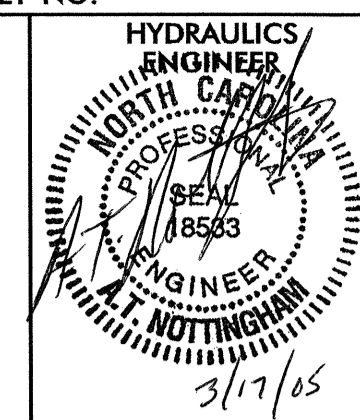

22+40

23+40

SLOPE STAKE LINE

FLOOR EL - 73.10

DRAWDOWN STR.
SEE DETAIL
SHT. NO. 2-AY

OUTLET STR.
SEE DETAIL
SHT. NO. 2-AZ

OUTLET PIPE

ENDWALL W/
SLUICE GATE
SEE SHT. 2-AB

ENDWALL W/
SLUICE GATE
SEE SHT. 2-AB

LEVEL SPREADER
SEE DETAIL L
SHT. NO. 2-N

OUTLET STRUCTURE

NATURAL GROUND - 75.60m

2:1
FILL SLOPES

2:1
FILL SLOPES

FLOOR EL. - 73.10m

FLOOR EL. - 73.10m

32 TO 36.0m

7.5 TO 12.3m

750 OUTLET PIPE

SECTION A-A

SECTION B-B

01-FEG-0005-15-AT
K:\3\2\01\interimaabasin_details_aa.dgn
RD223162