
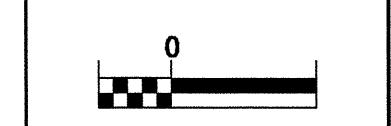


060197


REVISIONS


# STANDARD HAZARDOUS SPILL BASIN

CONST. REV.

R / W REV.

PROJECT REFERENCE NO. <b>R-2552AA</b>	SHEET NO. <b>2-AX</b>
R / W SHEET NO.	
	

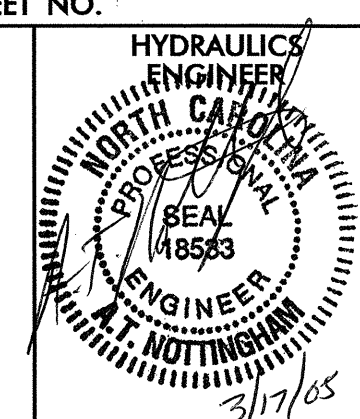

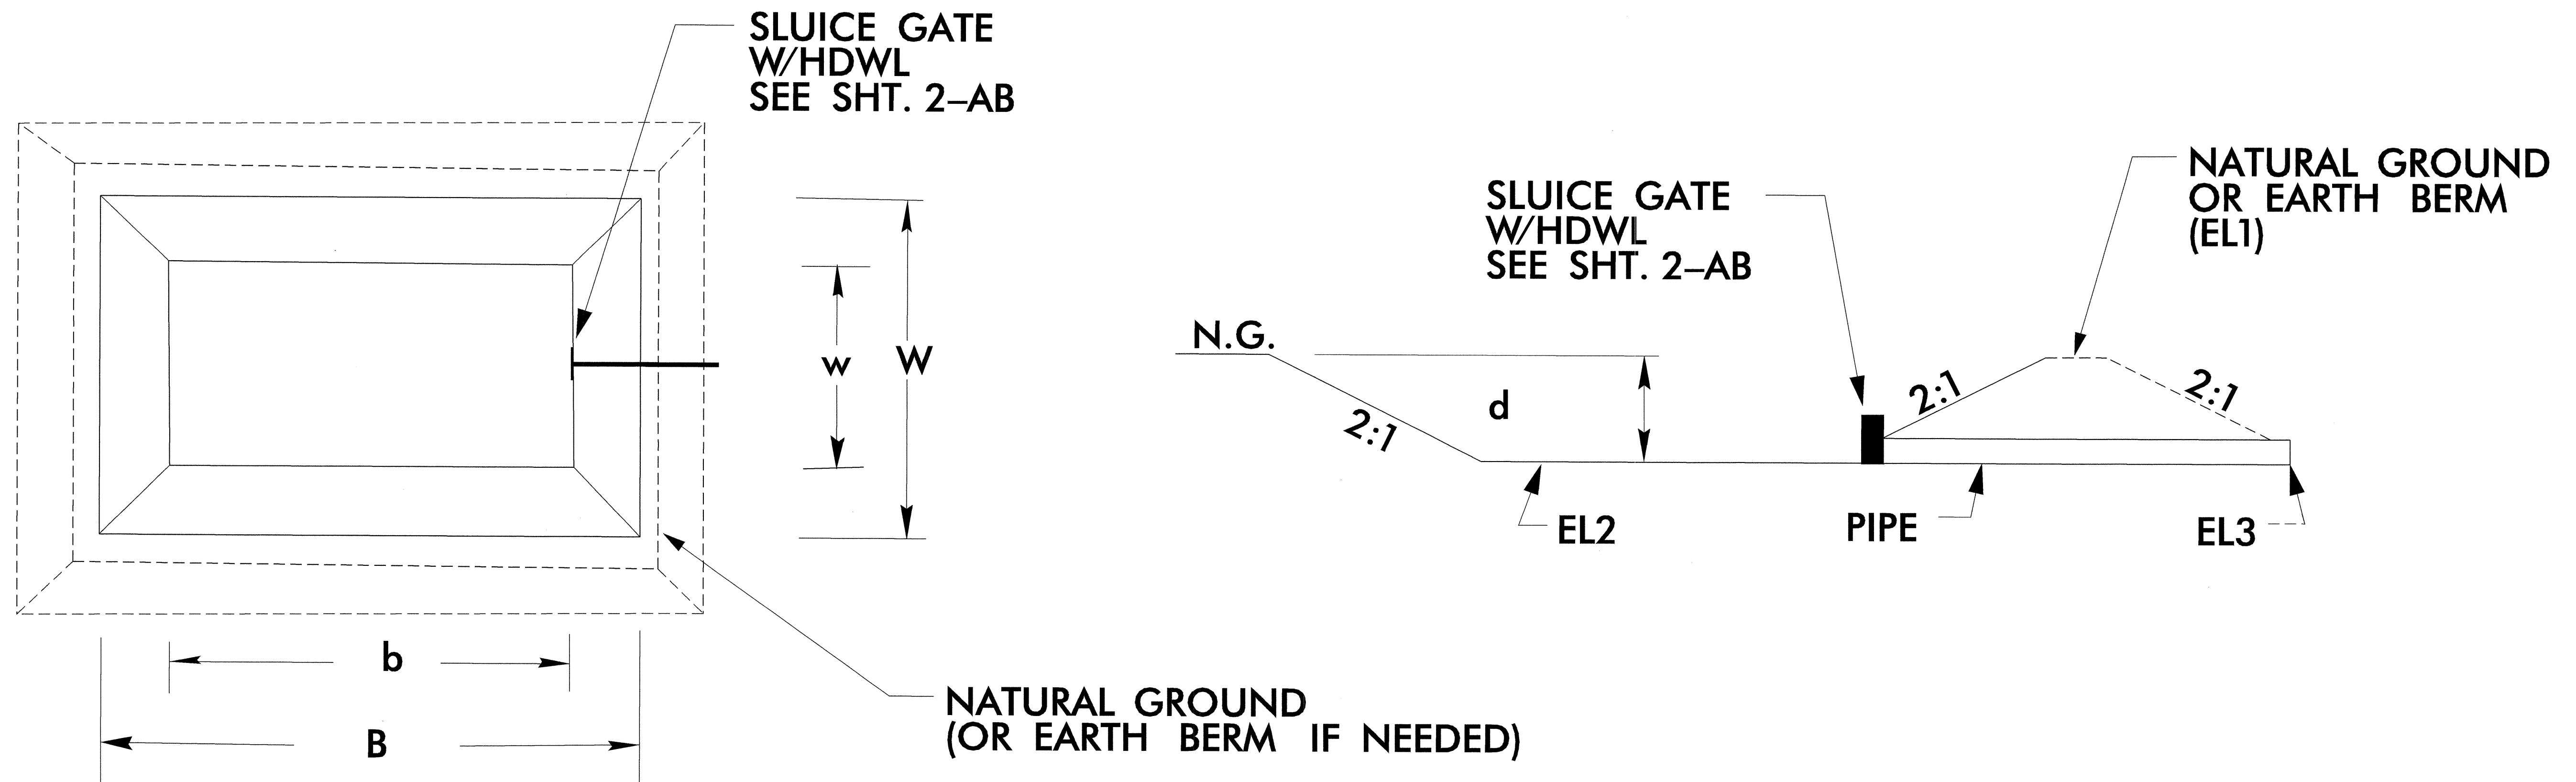SITE LOCATION	PIPE SIZE	b	B	w	W	d	EL1	EL2	EL3	VOL REQ.	VOL PROV.
I1Y1 STA 30+42 RT	600	15.9	21.5	8.2	13.5	1.0	80.00	79.00	77.80	113.0	130.0
I1Y1 STA 32+87 LT	750	24.5	39.5	10.1	20.4	1.2	75.20	74.00	73.50	280.0	280.0
RPD STA 14+00 LT	900	21.0	23.5	15.7	19.0	1.3	78.20	76.90	76.80	350.0	426.0

15-MAR-2005 15:21 J:\pco\interima\basin\_details\_aa.dgn