


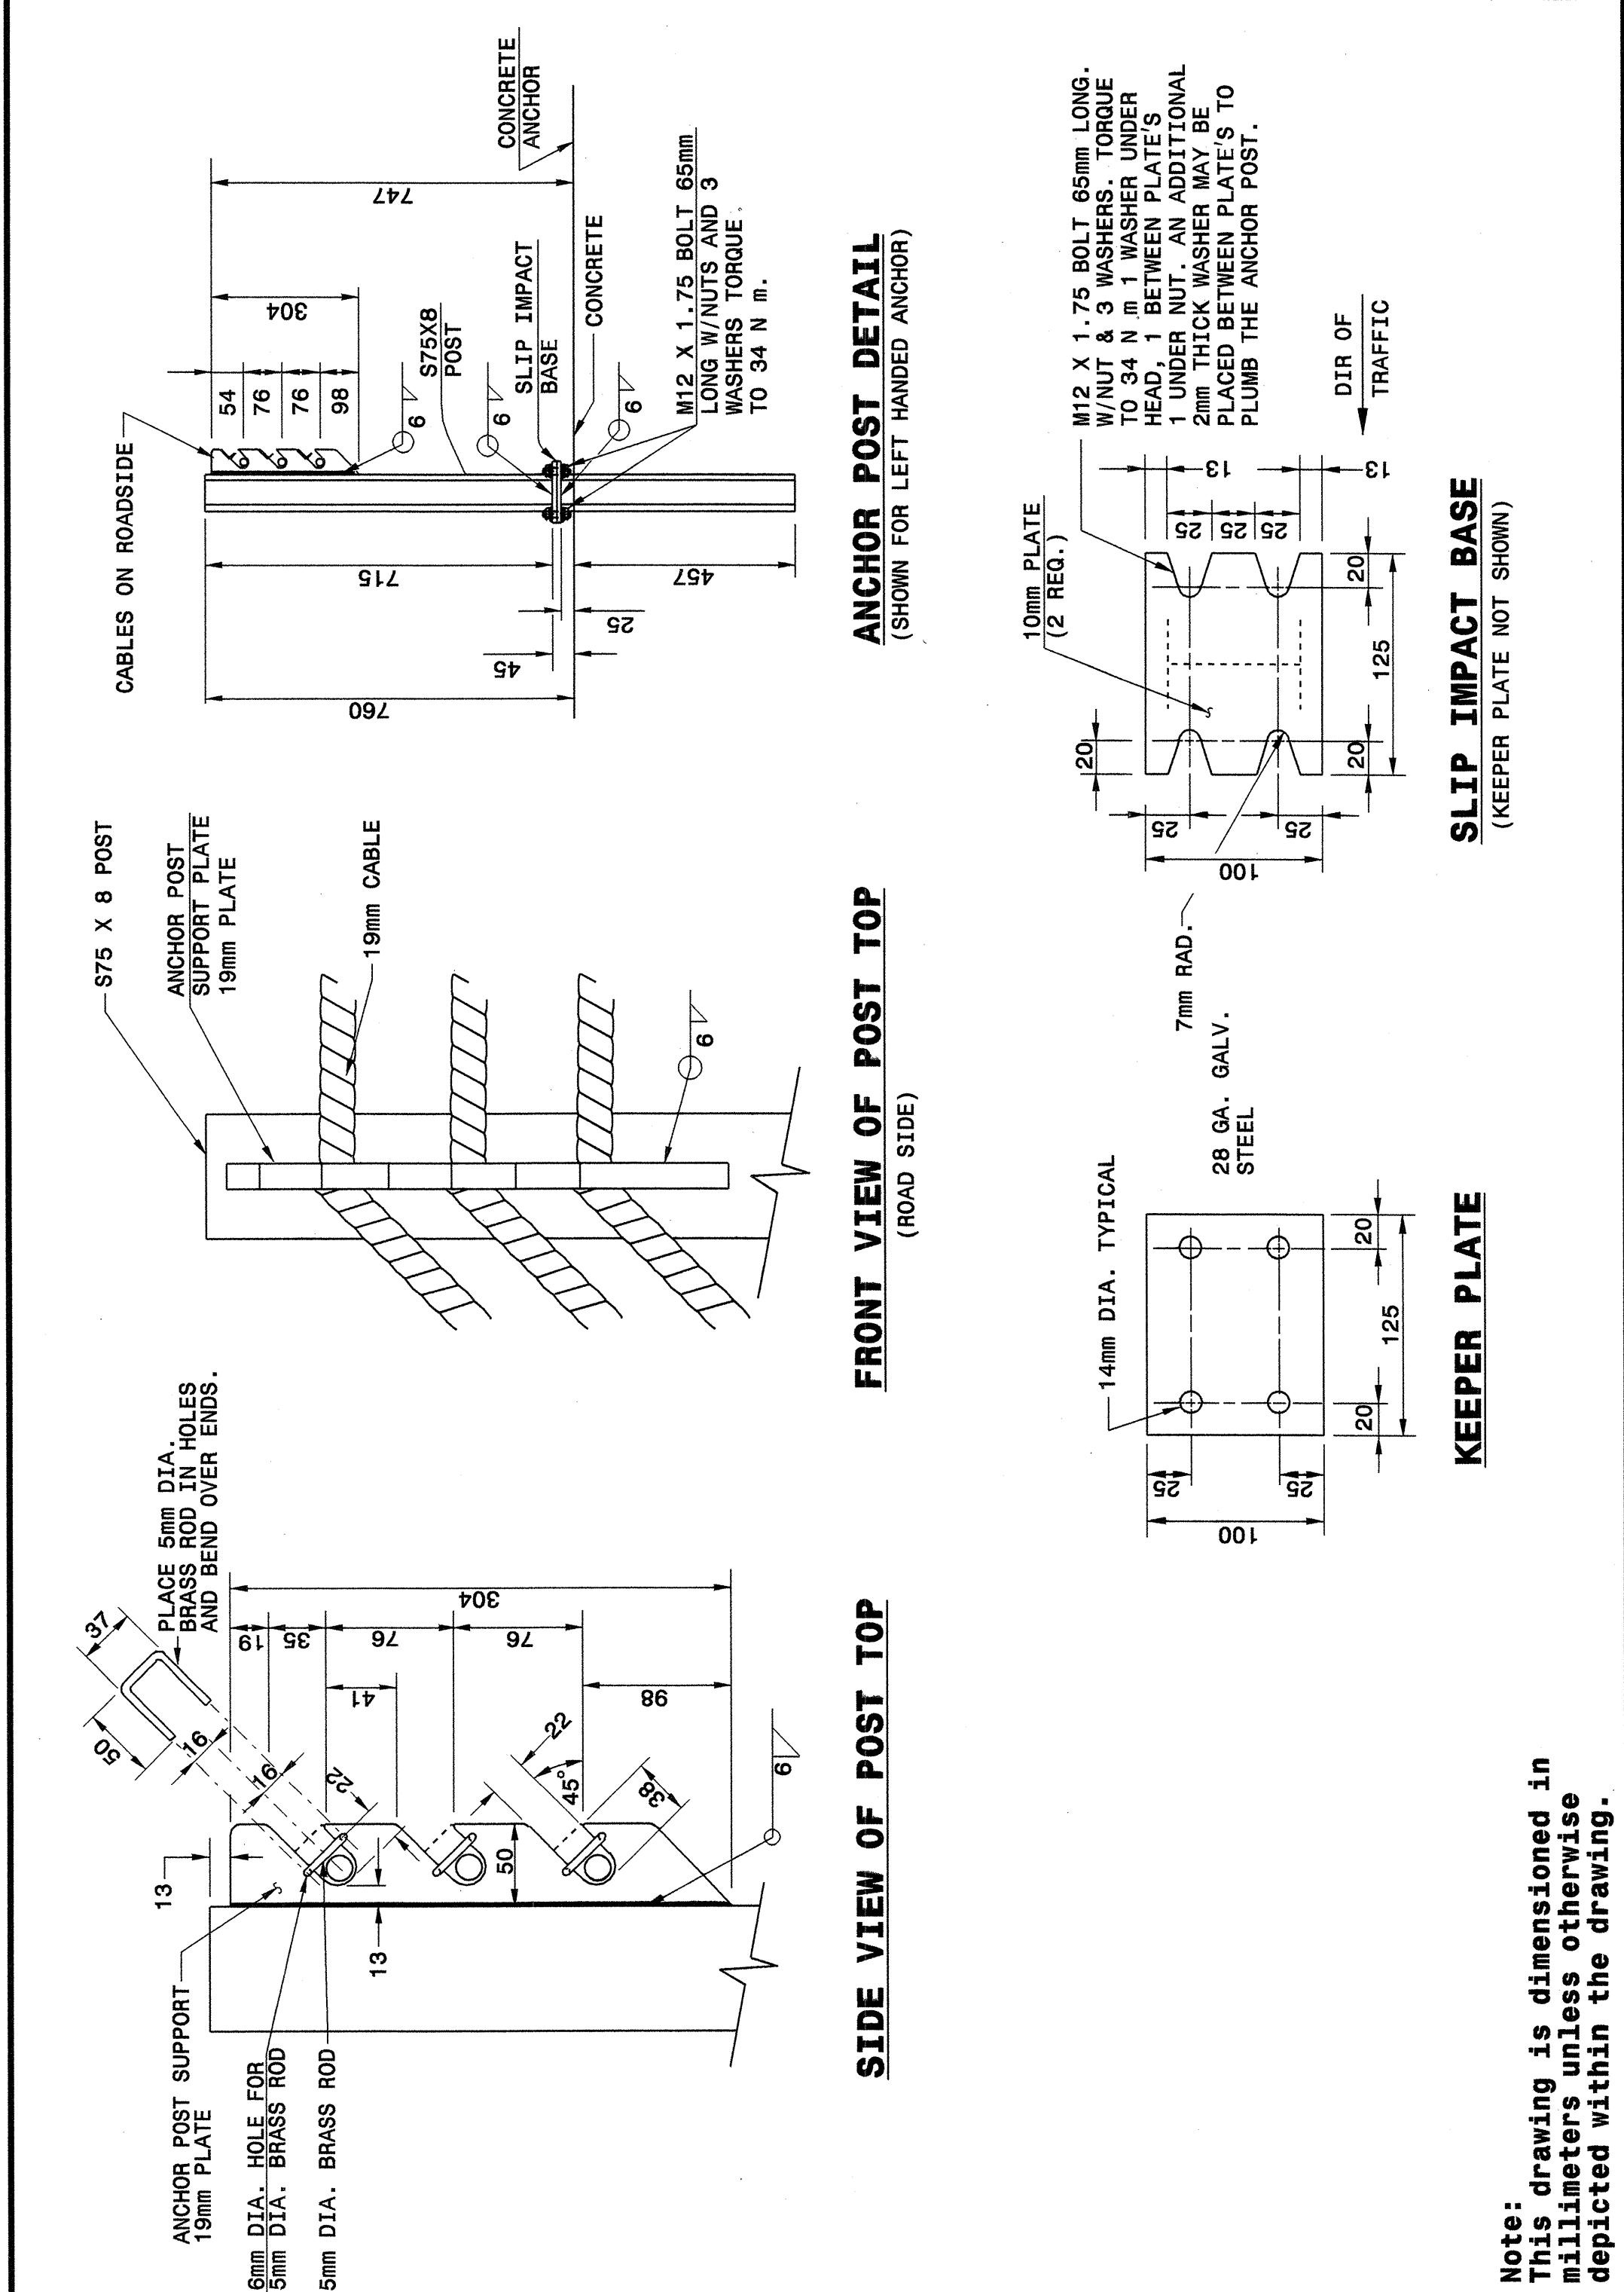

STATE OF NORTH CAROLINA DEPT. OF TRANSPORTATION DIVISION OF HIGHWAYS RALEIGH, N.C.

METRIC DETAIL DRAWING FOR CABLE GUIDERAIL ANCHOR POST DETAILS

SHEET 7 OF 11 865D01



STATE OF NORTH CAROLINA DEPT. OF TRANSPORTATION DIVISION OF HIGHWAYS RALEIGH, N.C.

METRIC DETAIL DRAWING FOR CABLE GUIDERAIL ANCHOR POST DETAILS


SHEET 7 OF 11 865D01

Note: This drawing is dimensioned in millimeters unless otherwise depicted within the drawing.

STATE OF NORTH CAROLINA DEPT. OF TRANSPORTATION DIVISION OF HIGHWAYS RALEIGH, N.C.

METRIC DETAIL DRAWING FOR CABLE GUIDERAIL ANCHOR DETAILS

SHEET 8 OF 11 865D01

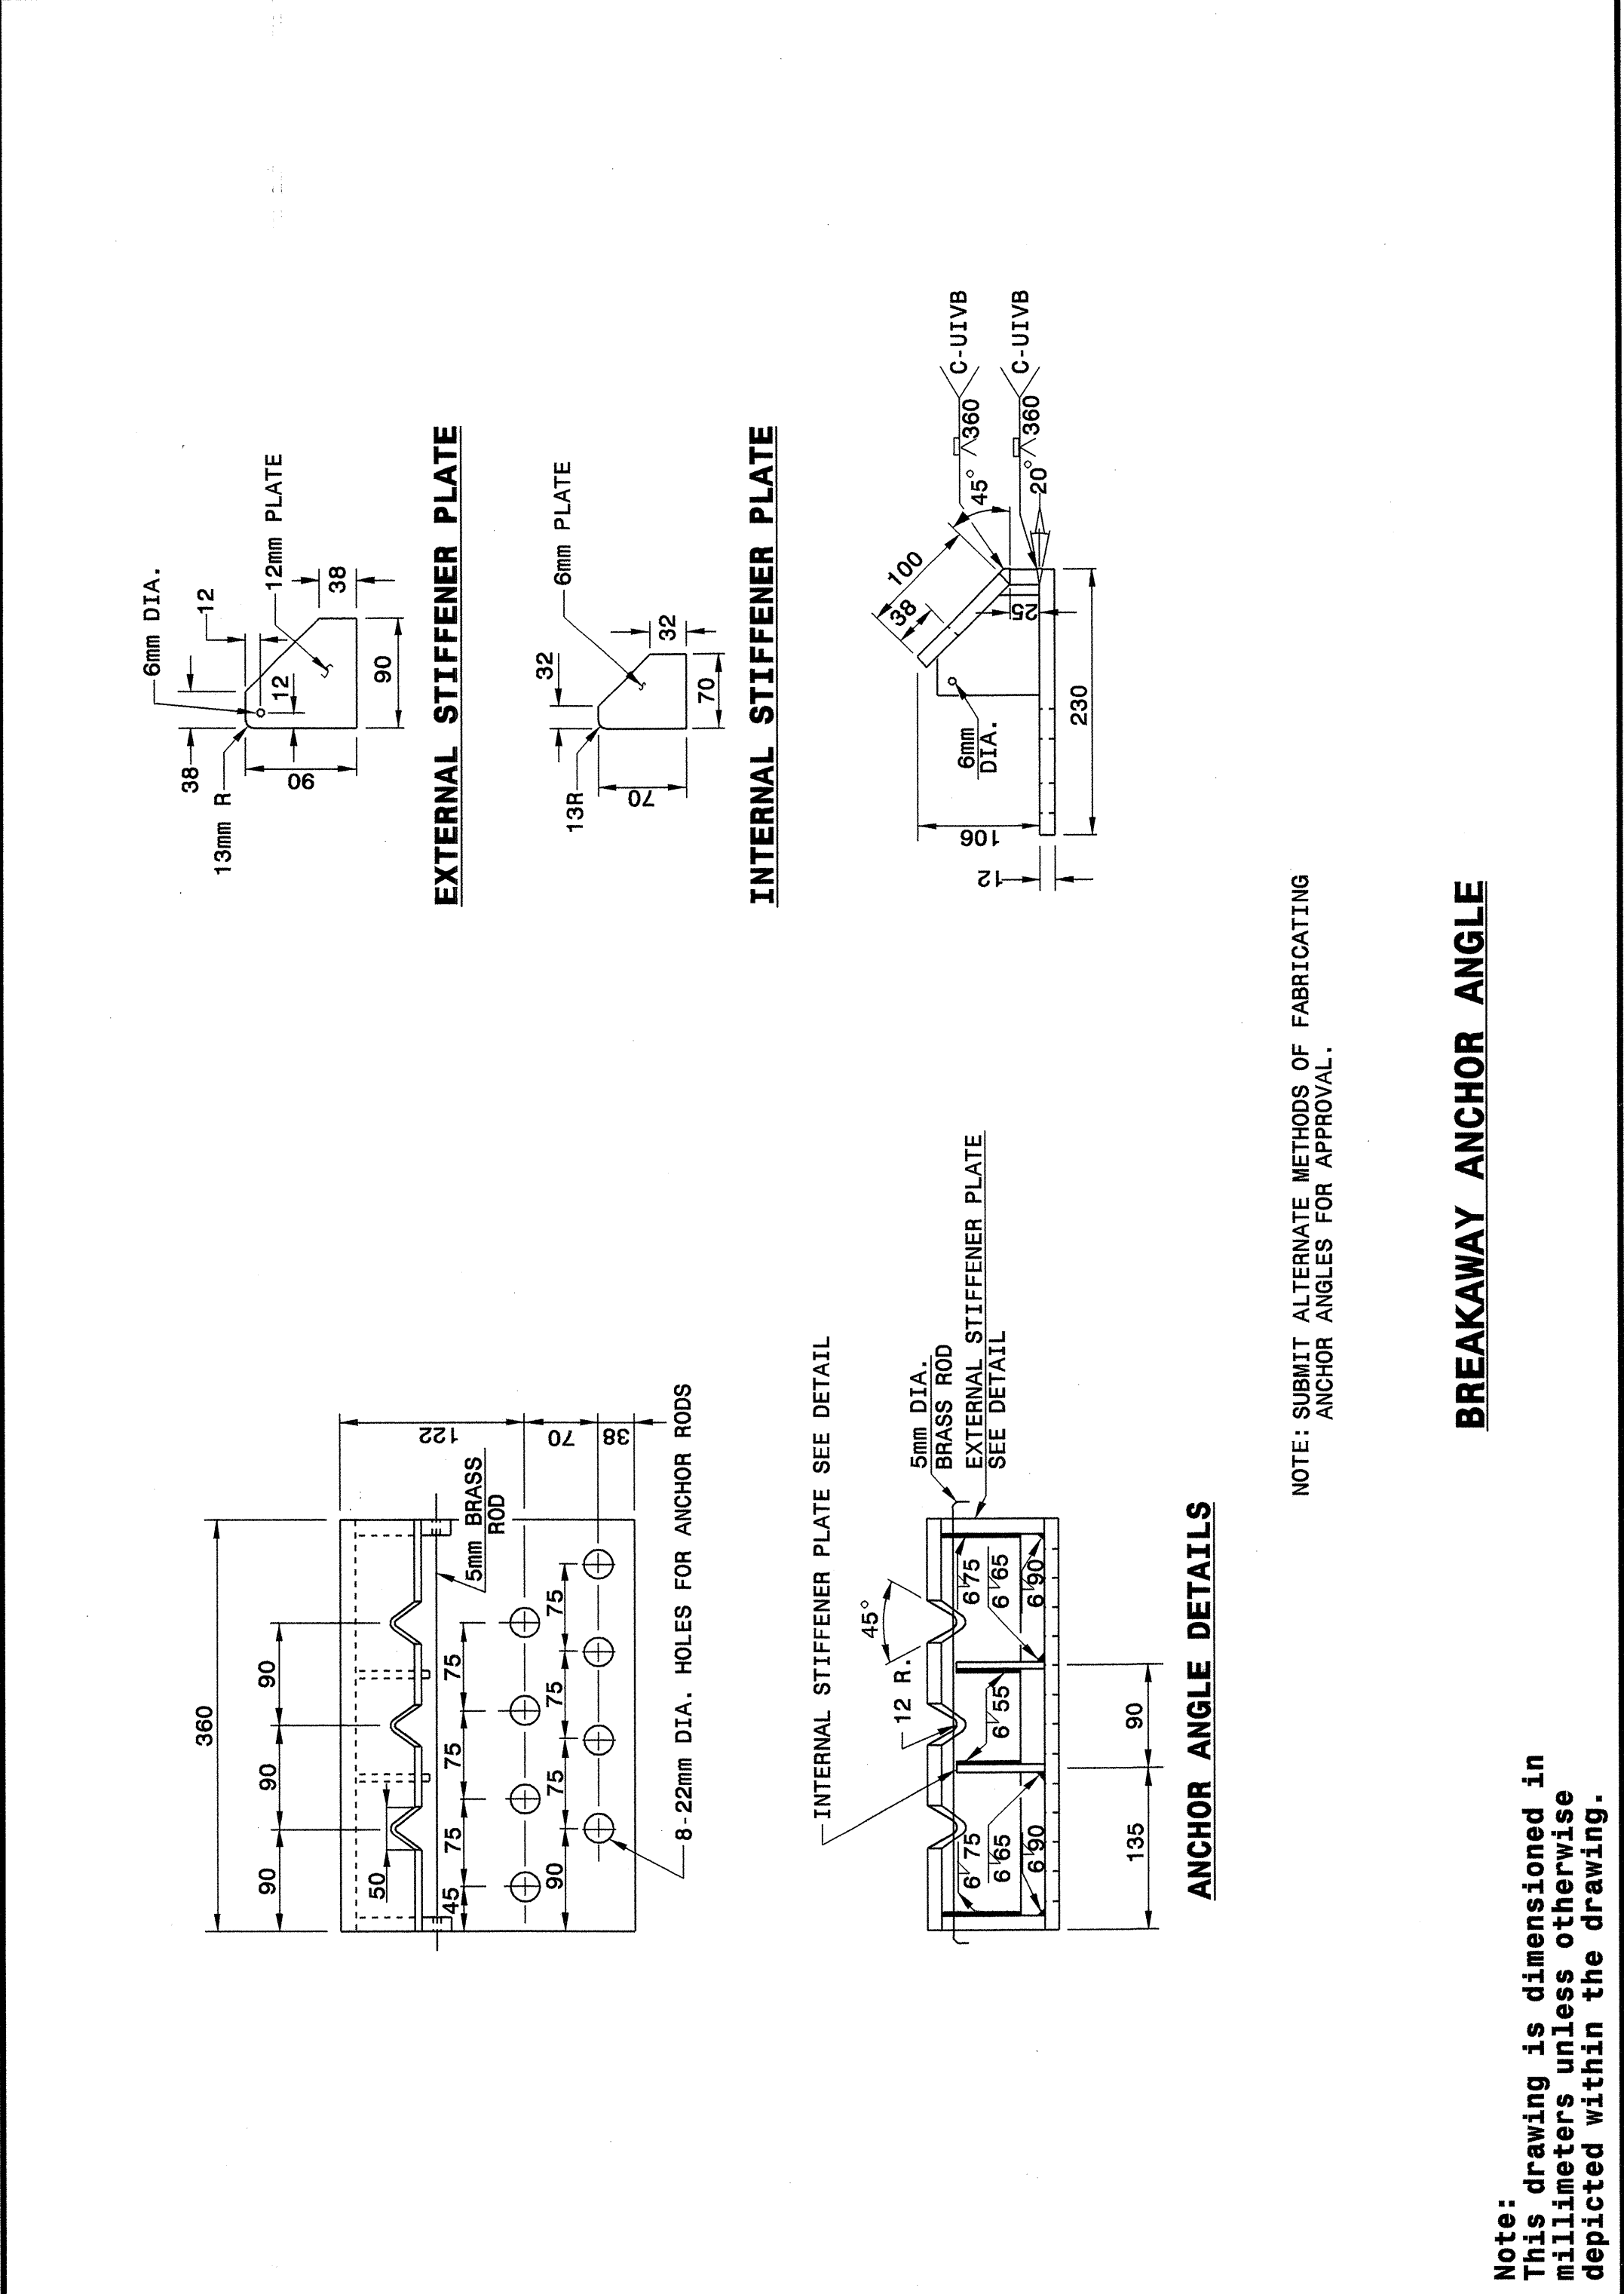

STATE OF NORTH CAROLINA DEPT. OF TRANSPORTATION DIVISION OF HIGHWAYS RALEIGH, N.C.

METRIC DETAIL DRAWING FOR CABLE GUIDERAIL ANCHOR DETAILS

SHEET 8 OF 11 865D01

Note: This drawing is dimensioned in millimeters unless otherwise depicted within the drawing.


NOTE: SUBMIT ALTERNATE METHODS OF FABRICATING ANCHOR ANGLES FOR APPROVAL.

BREAKAWAY ANCHOR ANGLE

DESIGN SERVICES UNIT  
STANDARDS AND SPECIAL DESIGN  
Office 919-250-4128 FAX 919-250-4119

SEE PLATE FOR TITLE

ORIGINAL BY: 2002 STANDARDS DATE: 1-15-02  
MODIFIED BY: E.E. WARD DATE: 4-07-04  
CHECKED BY: C.B. Perry DATE: 4-16-04  
FILE SPEC.: /usr/std/02stds/to\_details/metric/86501/0865d01.dgn

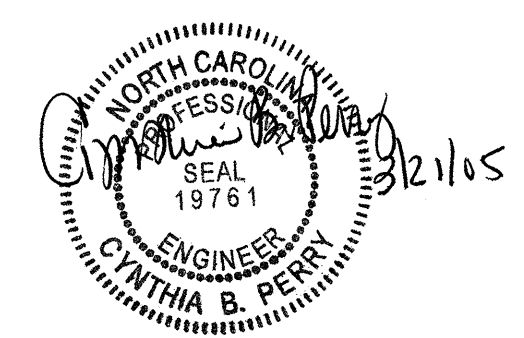

14-APR-2004 08:45 E:\es\ward\stds\02\stds to Special Details\metric\86501\0865d01.mxd