




STATE OF NORTH CAROLINA DEPT. OF TRANSPORTATION DIVISION OF HIGHWAYS RALEIGH, N.C.	METRIC DETAIL DRAWING FOR CABLE GUIDERAIL DOUBLE FACE GUIDERAIL - POST DETAILS	SHEET 5 OF 11 865D01
<p style="text-align: center;">DOUBLE FACE GUIDERAIL INTERMEDIATE POST</p>		
<p style="text-align: center;">REFLECTOR MOUNT DETAIL PLAN VIEW</p>		
<p style="text-align: center;">REFLECTOR MOUNT DETAIL ELEVATION VIEW</p>		
<p style="text-align: center;">HOOK BOLT (ALTERNATES)</p>		
<p style="text-align: center;">DETAIL "A" CENTER POST INTERMEDIATE ANCHORAGE SECTION</p> <p style="text-align: center;">THE CENTER POST IN THE INTERMEDIATE ANCHORAGE SECTION WILL HAVE CABLE WIRE ON BOTH SIDES OF THE MIDDLE STRAND REQUIRING THE USE OF TWO 45mm HOOK BOLTS FOR THIS APPLICATION.</p>		
<p style="text-align: center;">CABLE GUIDERAIL - POST DETAILS</p> <p style="text-align: center;">METRIC DETAIL DRAWING FOR CABLE GUIDERAIL - POST DETAILS</p> <p style="text-align: right;">STATE OF NORTH CAROLINA DEPT. OF TRANSPORTATION DIVISION OF HIGHWAYS RALEIGH, N.C.</p>		

STATE OF NORTH CAROLINA DEPT. OF TRANSPORTATION DIVISION OF HIGHWAYS RALEIGH, N.C.	METRIC DETAIL DRAWING FOR CABLE GUIDERAIL SINGLE FACE GUIDERAIL - POST DETAILS	SHEET 6 OF 11 865D01
<p style="text-align: center;">SINGLE FACE GUIDERAIL INTERMEDIATE POST</p>		
<p style="text-align: center;">REFLECTOR MOUNT DETAIL PLAN VIEW</p>		
<p style="text-align: center;">REFLECTOR MOUNT DETAIL ELEVATION VIEW</p>		
<p style="text-align: center;">HOOK BOLT (ALTERNATES)</p>		
<p style="text-align: center;">SINGLE FACE GUIDERAIL INTERMEDIATE ANCHORAGE SECTION</p> <p style="text-align: center;">THE CENTER POST IN THE INTERMEDIATE ANCHORAGE SECTION WILL HAVE CABLE WIRE ON BOTH SIDES OF THE MIDDLE STRAND REQUIRING THE USE OF TWO 45mm HOOK BOLTS FOR THIS APPLICATION.</p>		
<p style="text-align: center;">CABLE GUIDERAIL - POST DETAILS</p> <p style="text-align: center;">METRIC DETAIL DRAWING FOR CABLE GUIDERAIL - POST DETAILS</p> <p style="text-align: right;">STATE OF NORTH CAROLINA DEPT. OF TRANSPORTATION DIVISION OF HIGHWAYS RALEIGH, N.C.</p>		

14-APR-2004 09:45
 M:\Special Details\newstds\02\stds to Special Details\metric\86501\0865d01m.dgn
 E:\newstds\02\stds to Special Details\metric\86501\0865d01m.dgn

DESIGN SERVICES UNIT
STANDARDS AND SPECIAL DESIGN
Office 919-250-4128 FAX 919-250-4119

SEE PLATE FOR TITLE

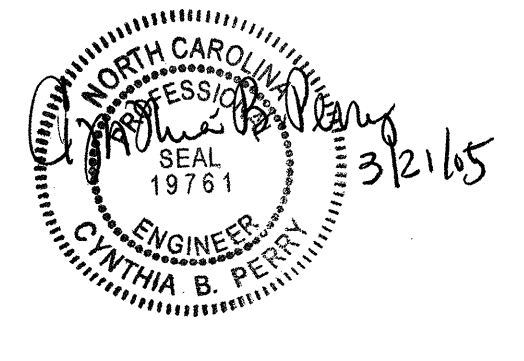

ORIGINAL BY: 2002 STANDARDS DATE: 1-15-02
 MODIFIED BY: E.E. WARD DATE: 4-07-04
 CHECKED BY: C.P. Ward DATE: 4-16-04
 FILE SPEC.: /usr/std/02stds to details/metric/86501/0865d01.dgn