



06-DEC-2004 10:24
 V:\Special Details\erics\stds\02\stds to Special Details\metric\86501\0865d01.mxd
 ericward AT DS2126@

STATE OF NORTH CAROLINA
 DEPT. OF TRANSPORTATION
 DIVISION OF HIGHWAYS
 RALEIGH, N.C.


METRIC DETAIL DRAWING FOR
CABLE GUIDERAIL
 MEDIAN HAZARD GUIDERAIL LAYOUT

SHEET 1 OF 11
865D01

STATE OF NORTH CAROLINA
 DEPT. OF TRANSPORTATION
 DIVISION OF HIGHWAYS
 RALEIGH, N.C.

METRIC DETAIL DRAWING FOR
CABLE GUIDERAIL
 MEDIAN HAZARD GUIDERAIL LAYOUT



SHEET 1 OF 11
865D01

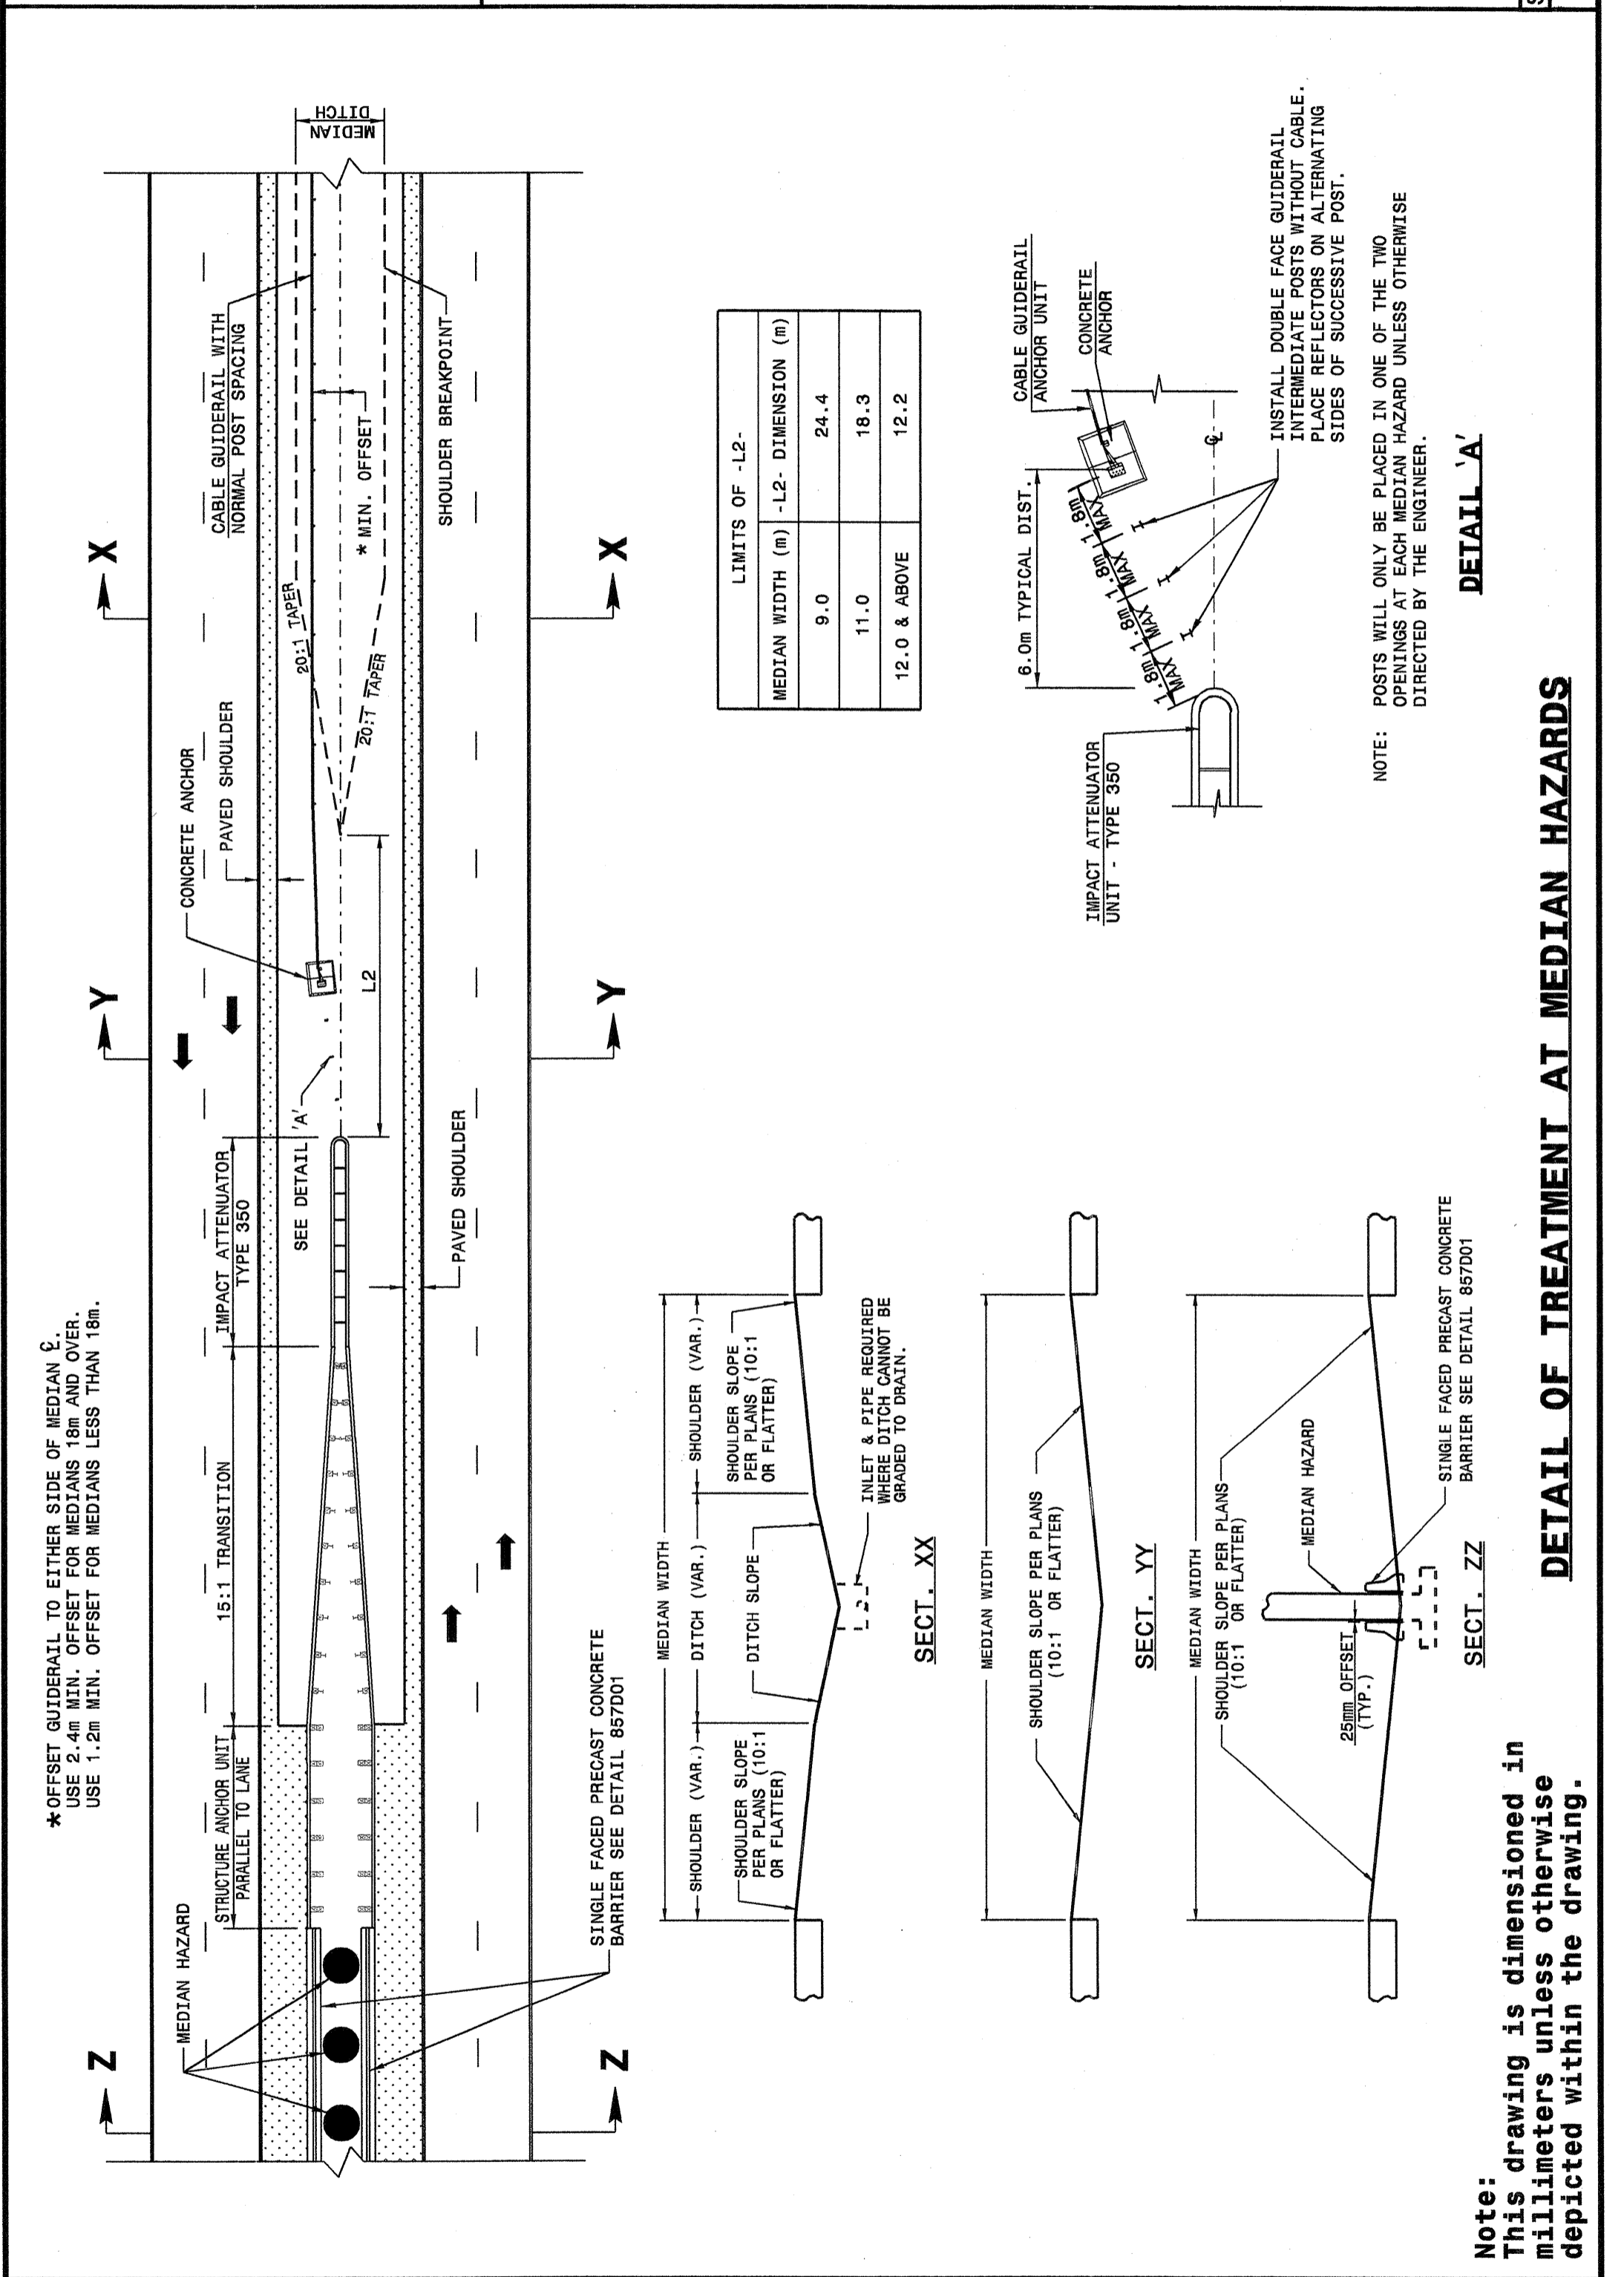

Note: This drawing is dimensioned in millimeters unless otherwise depicted within the drawing.

DETAIL 'A'

NOTE: POSTS WILL ONLY BE PLACED IN ONE OF THE TWO OPENINGS AT EACH MEDIAN HAZARD UNLESS OTHERWISE DIRECTED BY THE ENGINEER.

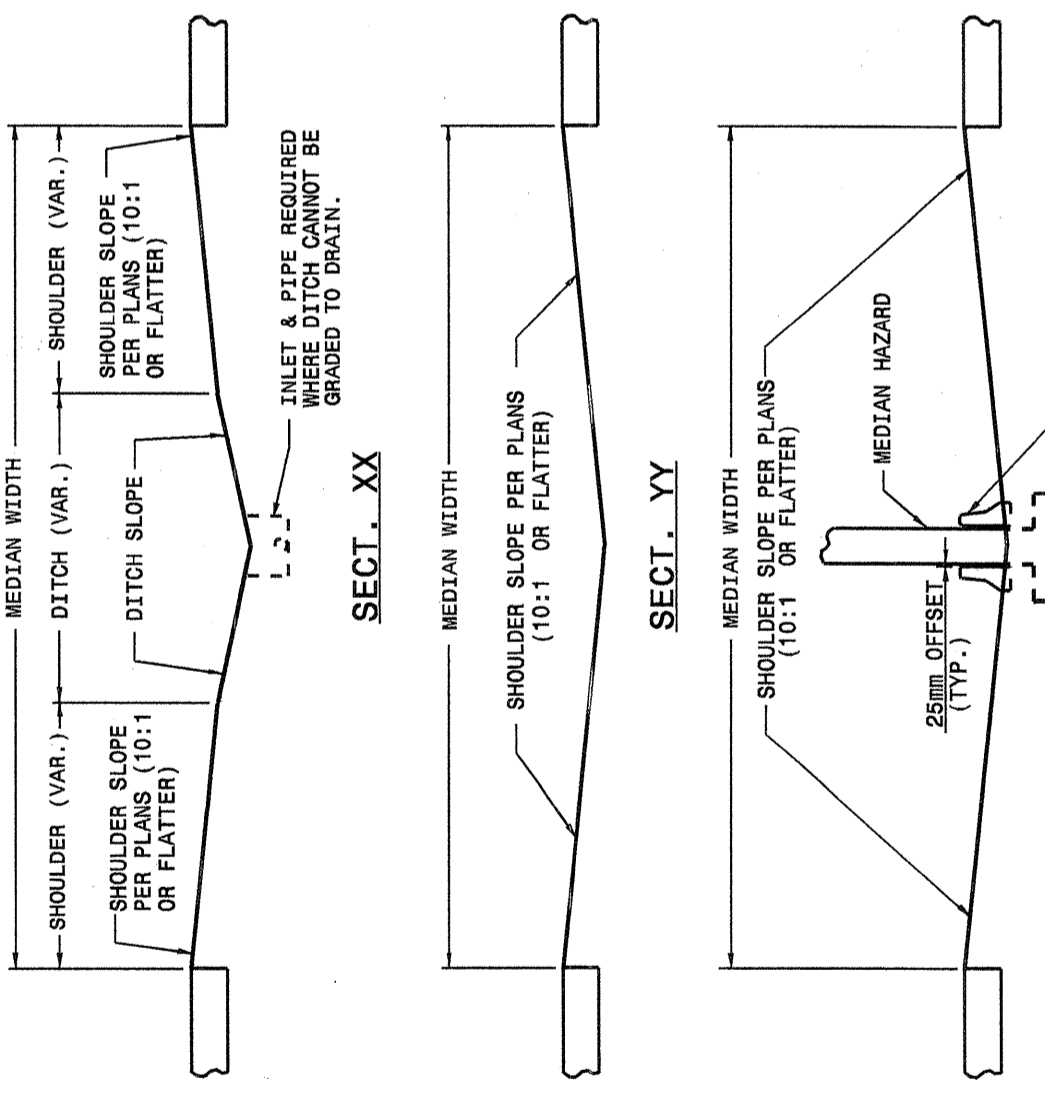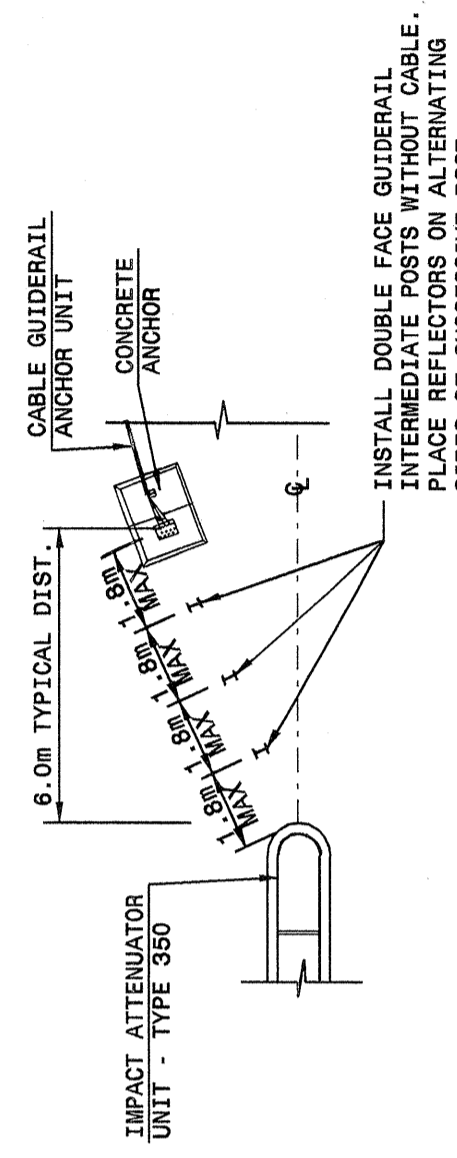

STATE OF NORTH CAROLINA
 DEPT. OF TRANSPORTATION
 DIVISION OF HIGHWAYS
 RALEIGH, N.C.


METRIC DETAIL DRAWING FOR
CABLE GUIDERAIL
 DUAL LANE BRIDGES GUIDERAIL LAYOUT

SHEET 2 OF 11
865D01

STATE OF NORTH CAROLINA
 DEPT. OF TRANSPORTATION
 DIVISION OF HIGHWAYS
 RALEIGH, N.C.

METRIC DETAIL DRAWING FOR
CABLE GUIDERAIL
 DUAL LANE BRIDGES GUIDERAIL LAYOUT

SHEET 2 OF 11
865D01

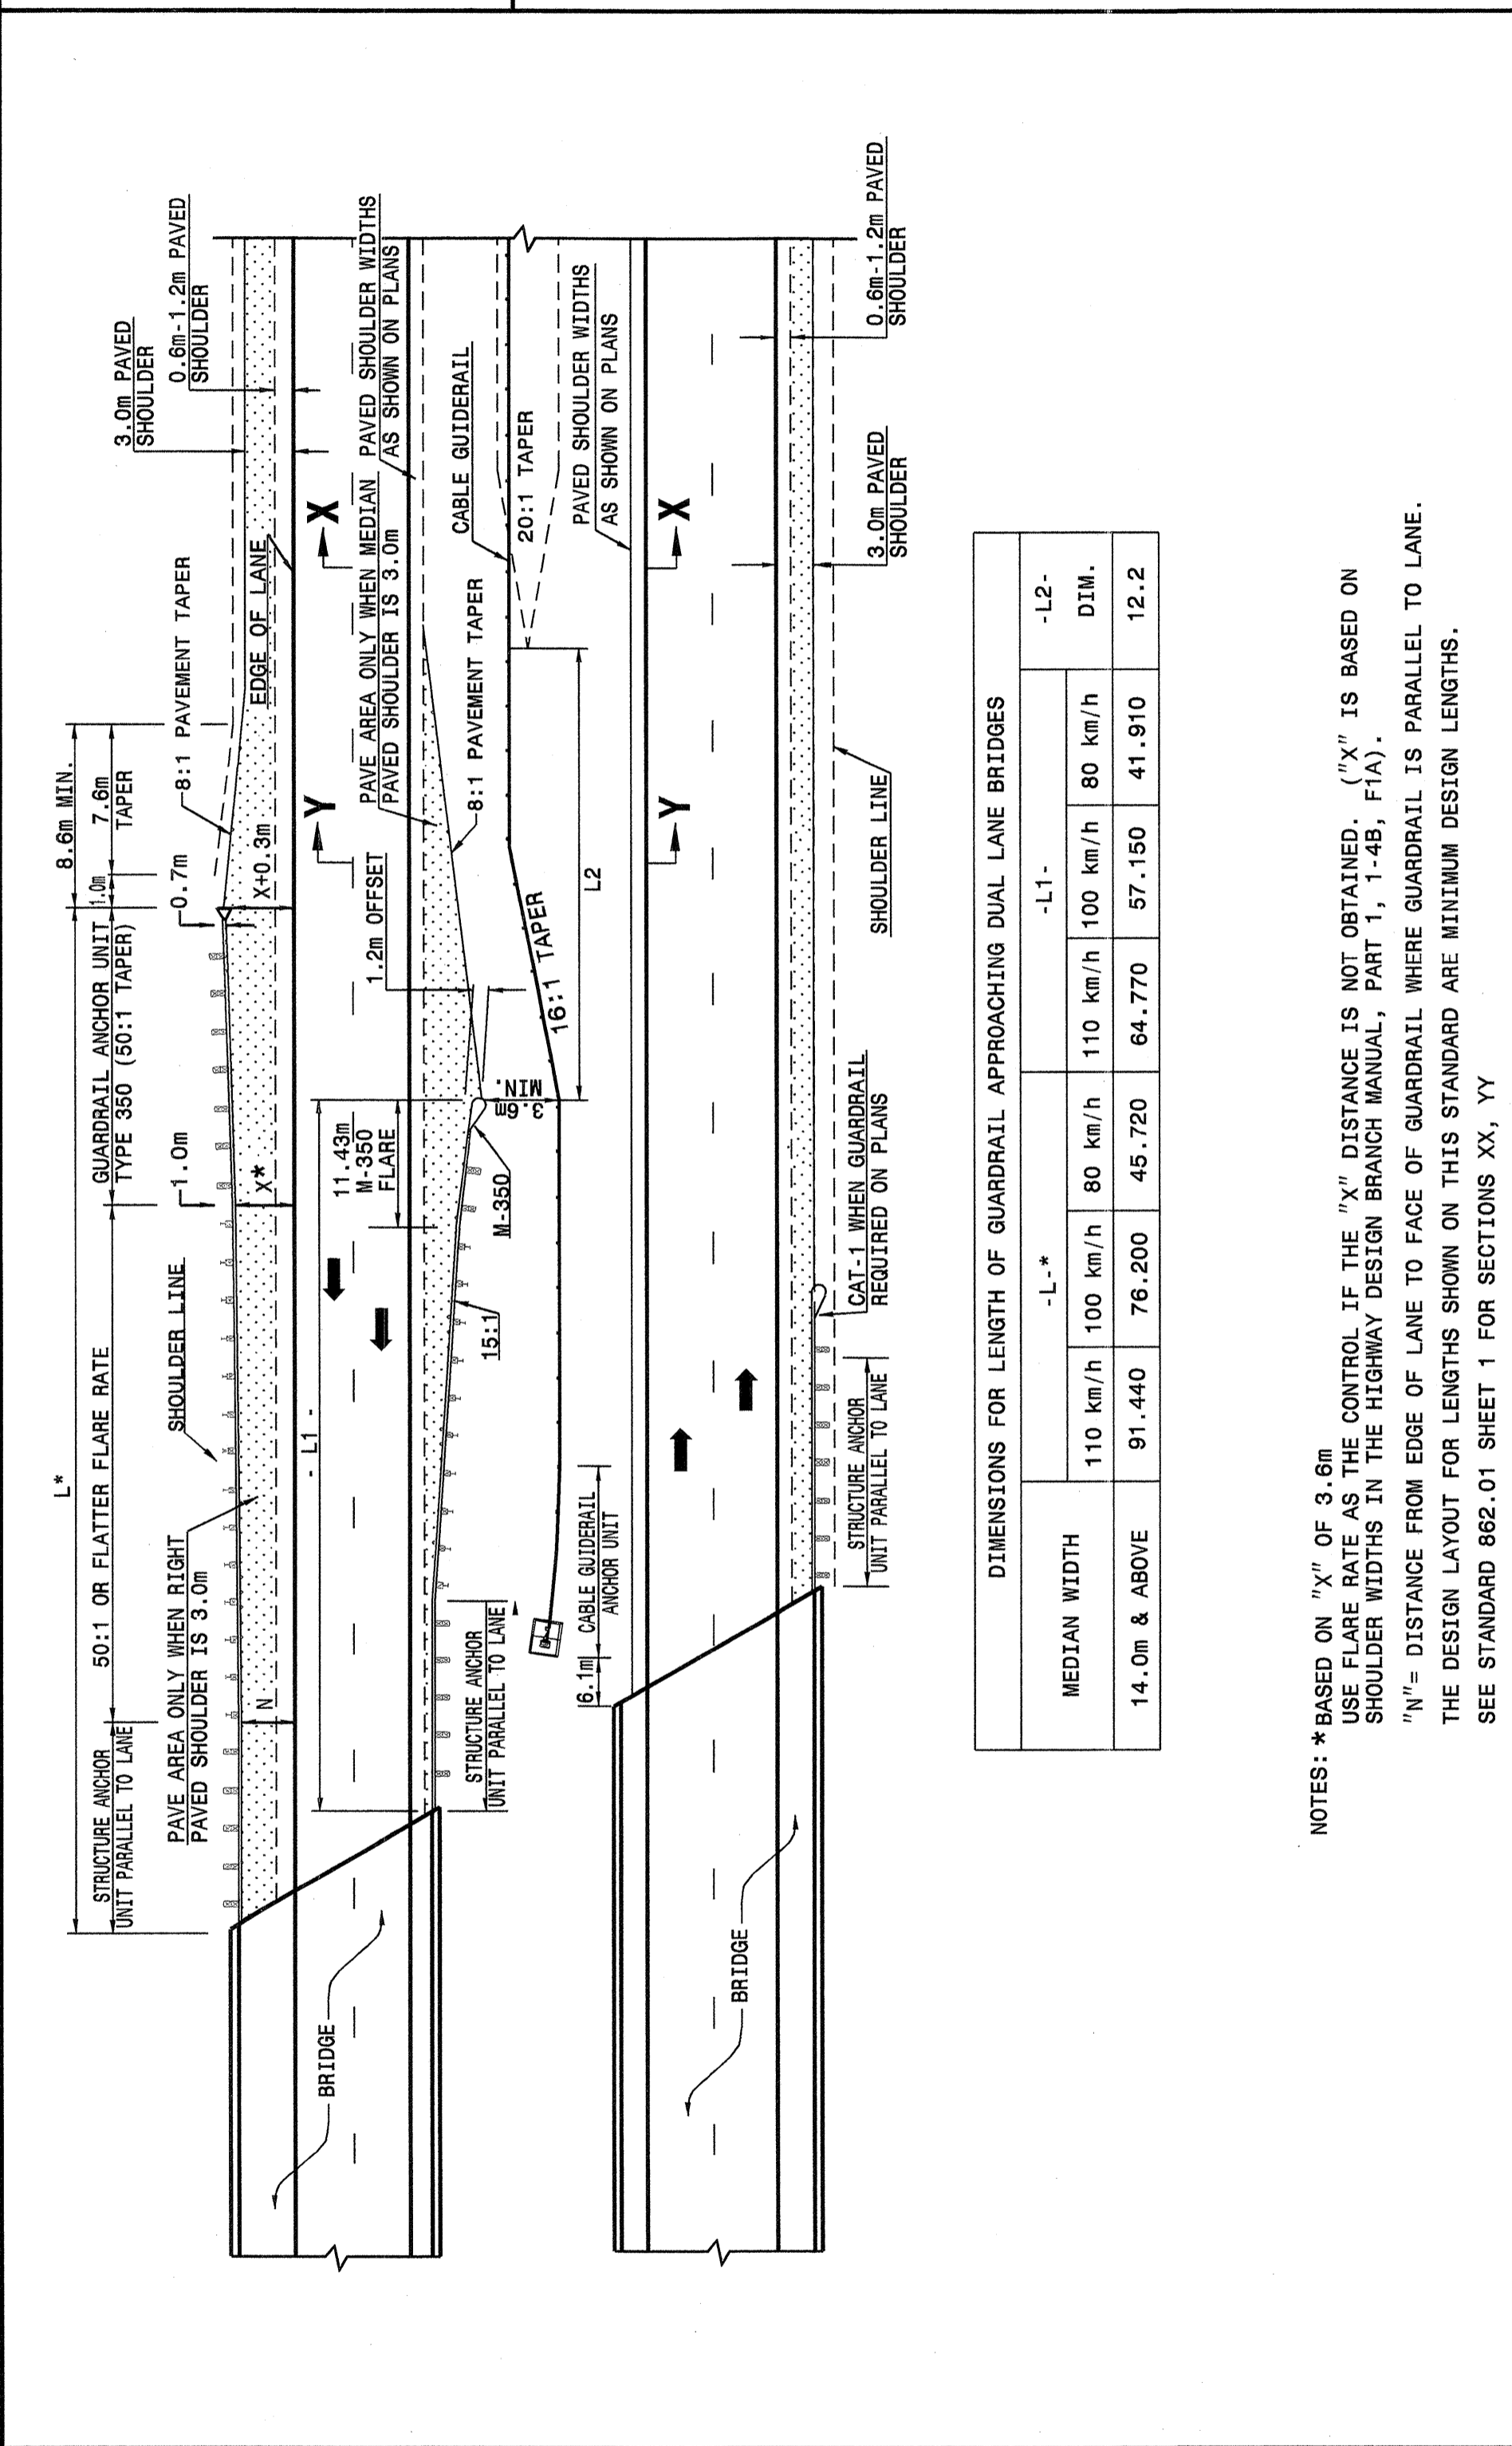

Note: This drawing is dimensioned in millimeters unless otherwise depicted within the drawing.

NOTES: * BASED ON "X" OF 3.6m
 USE FLARE RATE AS THE CONTROL IF THE "X" DISTANCE IS NOT OBTAINED. ("X" IS BASED ON SHOULDER WIDTHS IN THE HIGHWAY DESIGN BRANCH MANUAL, PART 1, 1-4B, F1A).
 "N"= DISTANCE FROM EDGE OF LANE TO FACE OF GUARDRAIL WHERE GUARDRAIL IS PARALLEL TO LANE.
 THE DESIGN LAYOUT FOR LENGTHS SHOWN ON THIS STANDARD ARE MINIMUM DESIGN LENGTHS.
 SEE STANDARD 862.01 SHEET 1 FOR SECTIONS XX, YY
 SEE STD. 862.03 FOR STRUCTURE ANCHOR UNITS

DETAIL OF CABLE GUIDERAIL AT DUAL LANE BRIDGES

PROJECT SERVICES UNIT
 STANDARDS AND SPECIAL DESIGN
 Office 919-250-4128 FAX 919-250-4119

SEE PLATE FOR TITLE

ORIGINAL BY: 2002 STANDARDS DATE: 1-15-02
 MODIFIED BY: E.E. WARD DATE: 11-30-04
 CHECKED BY: Paul S. Hunt DATE: 12/6/04
 FILE SPEC.: lusb7/std/02stds to details/metric/86501/0865d01.dgn

