




METRIC DETAIL DRAWING FOR
**PRECAST REINFORCED
 CONCRETE BARRIER**
 1.0m SINGLE FACED

STATE OF
 NORTH CAROLINA
 DEPT. OF TRANSPORTATION
 DIVISION OF HIGHWAYS
 RALEIGH, N.C.

SHEET 3 OF 8
857D01

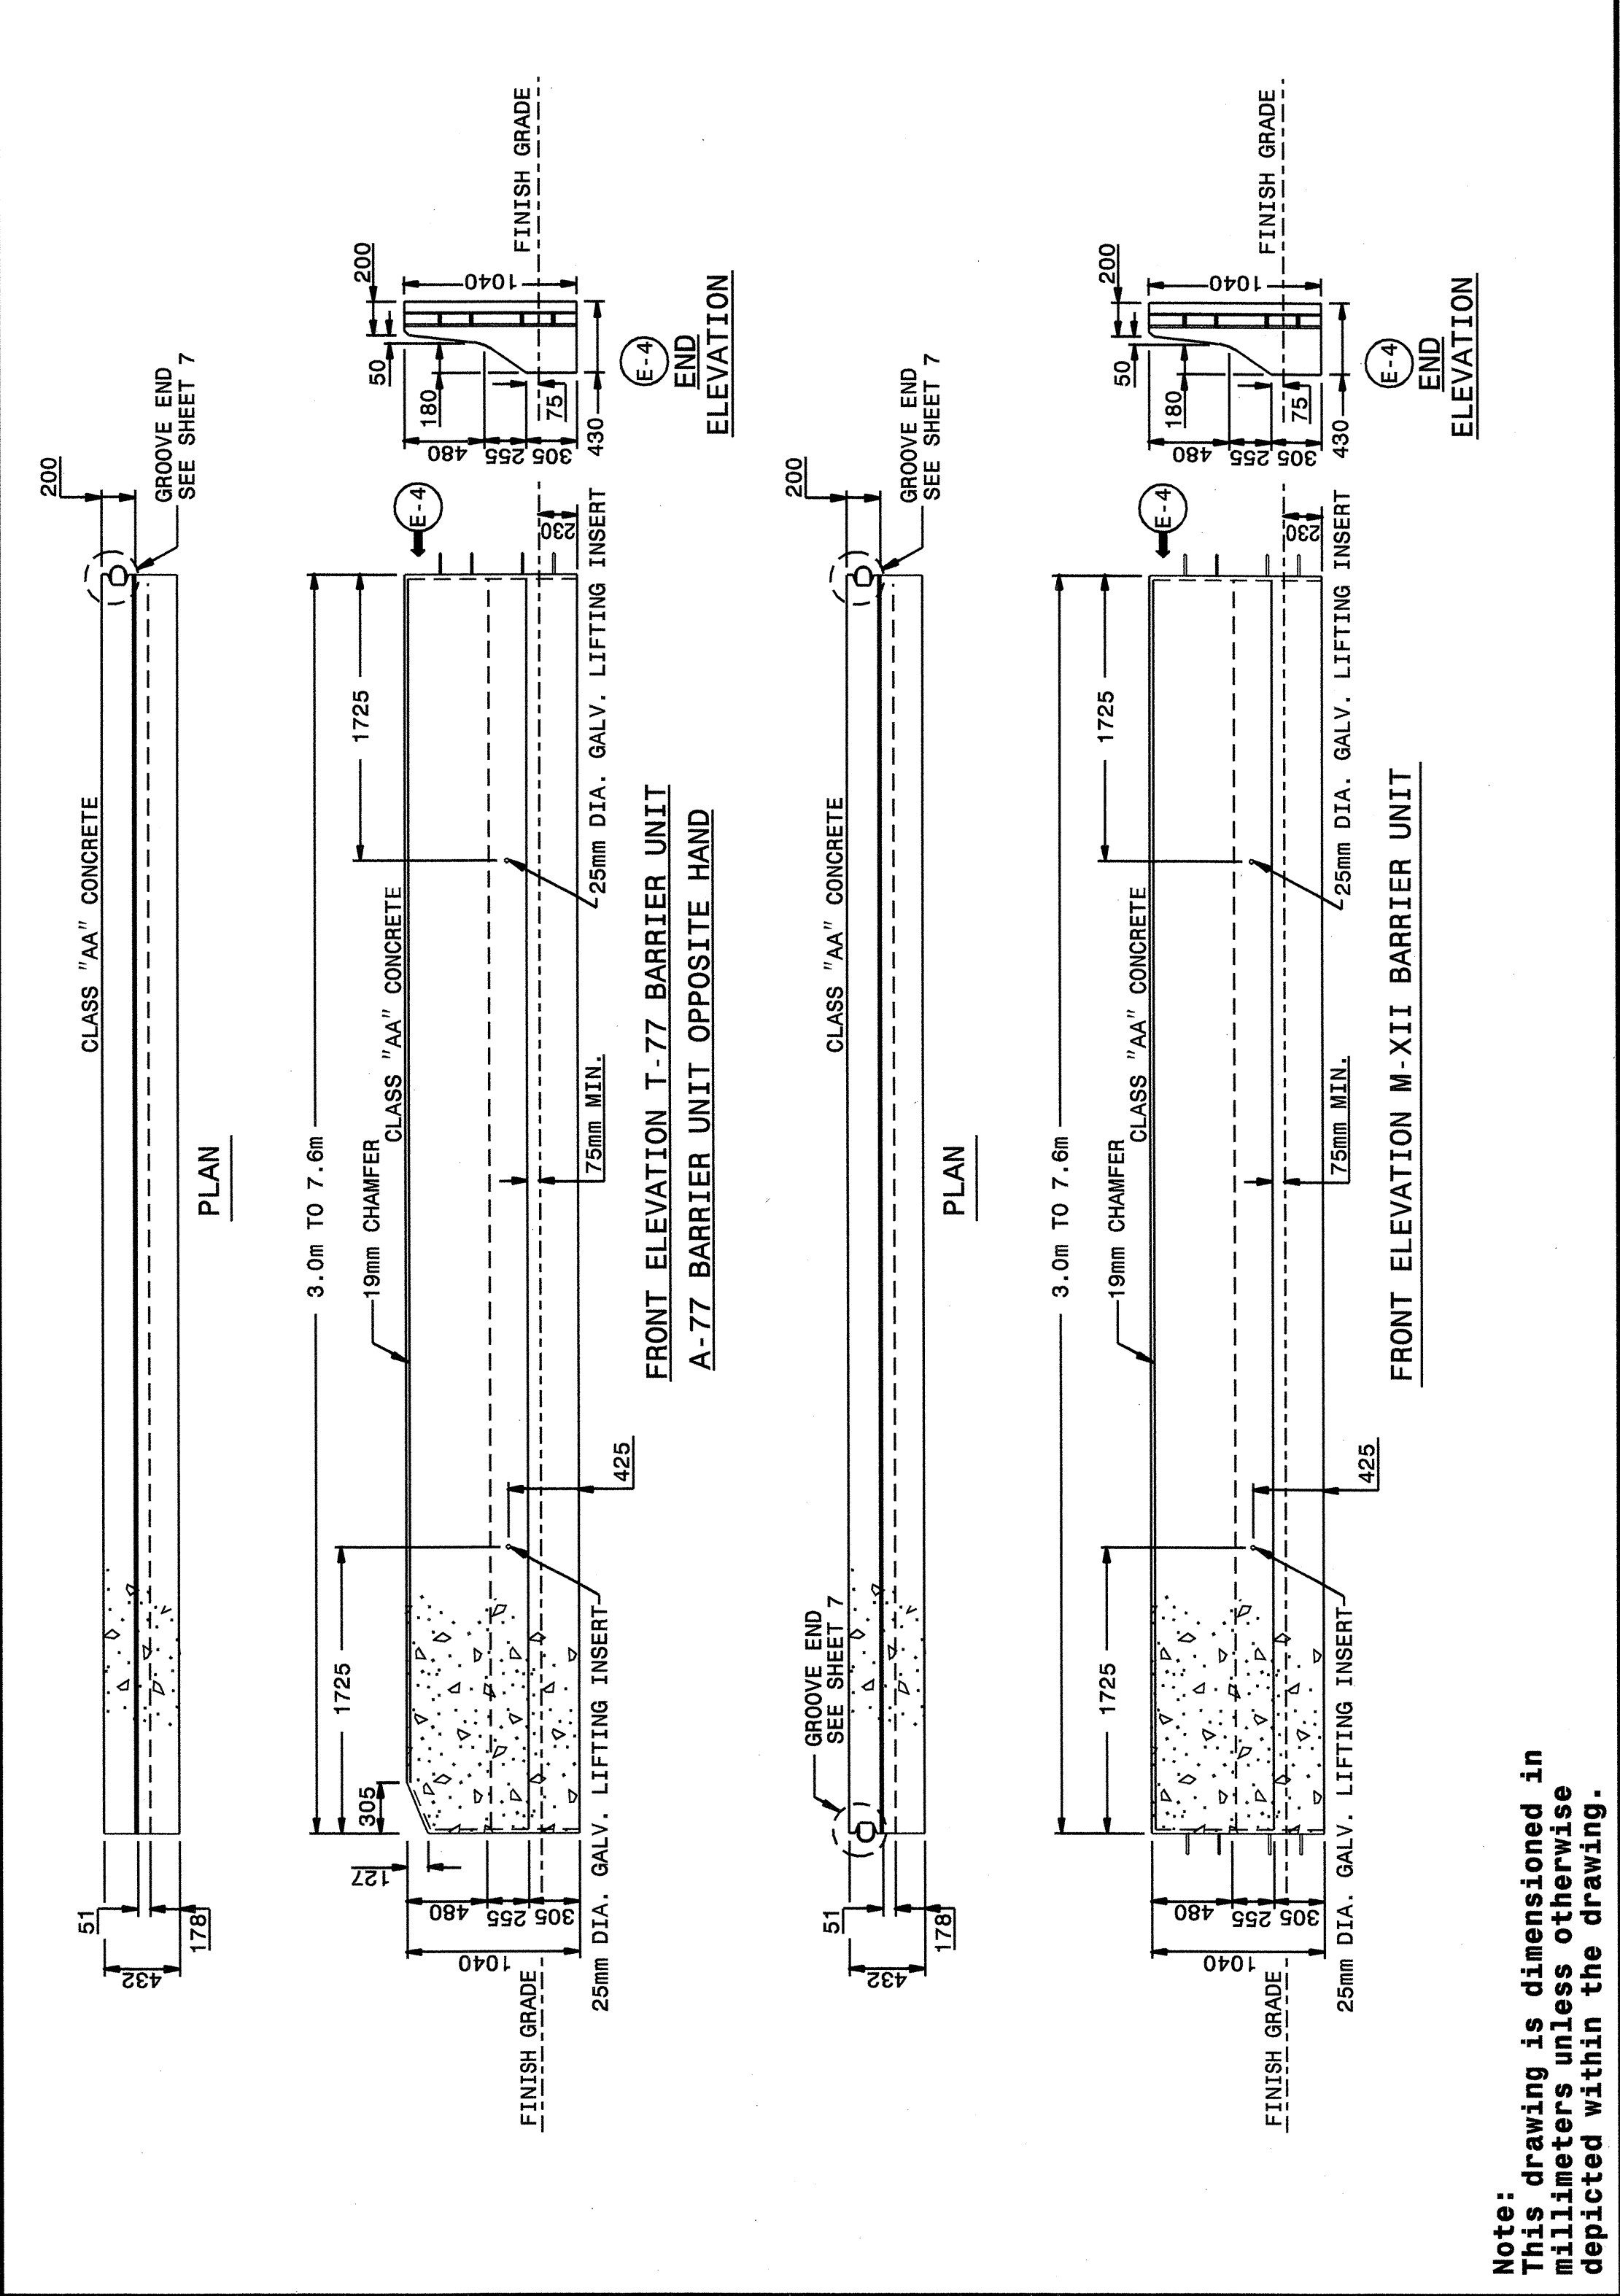

Note:
 This drawing is dimensioned in
 millimeters unless otherwise
 depicted within the drawing.

STATE OF
 NORTH CAROLINA
 DEPT. OF TRANSPORTATION
 DIVISION OF HIGHWAYS
 RALEIGH, N.C.


METRIC DETAIL DRAWING FOR
**PRECAST REINFORCED
 CONCRETE BARRIER**
 1.0m SINGLE FACED

SHEET 3 OF 8
857D01

METRIC DETAIL DRAWING FOR
**PRECAST REINFORCED
 CONCRETE BARRIER**
 1.0m SINGLE FACED

STATE OF
 NORTH CAROLINA
 DEPT. OF TRANSPORTATION
 DIVISION OF HIGHWAYS
 RALEIGH, N.C.

SHEET 4 OF 8
857D01

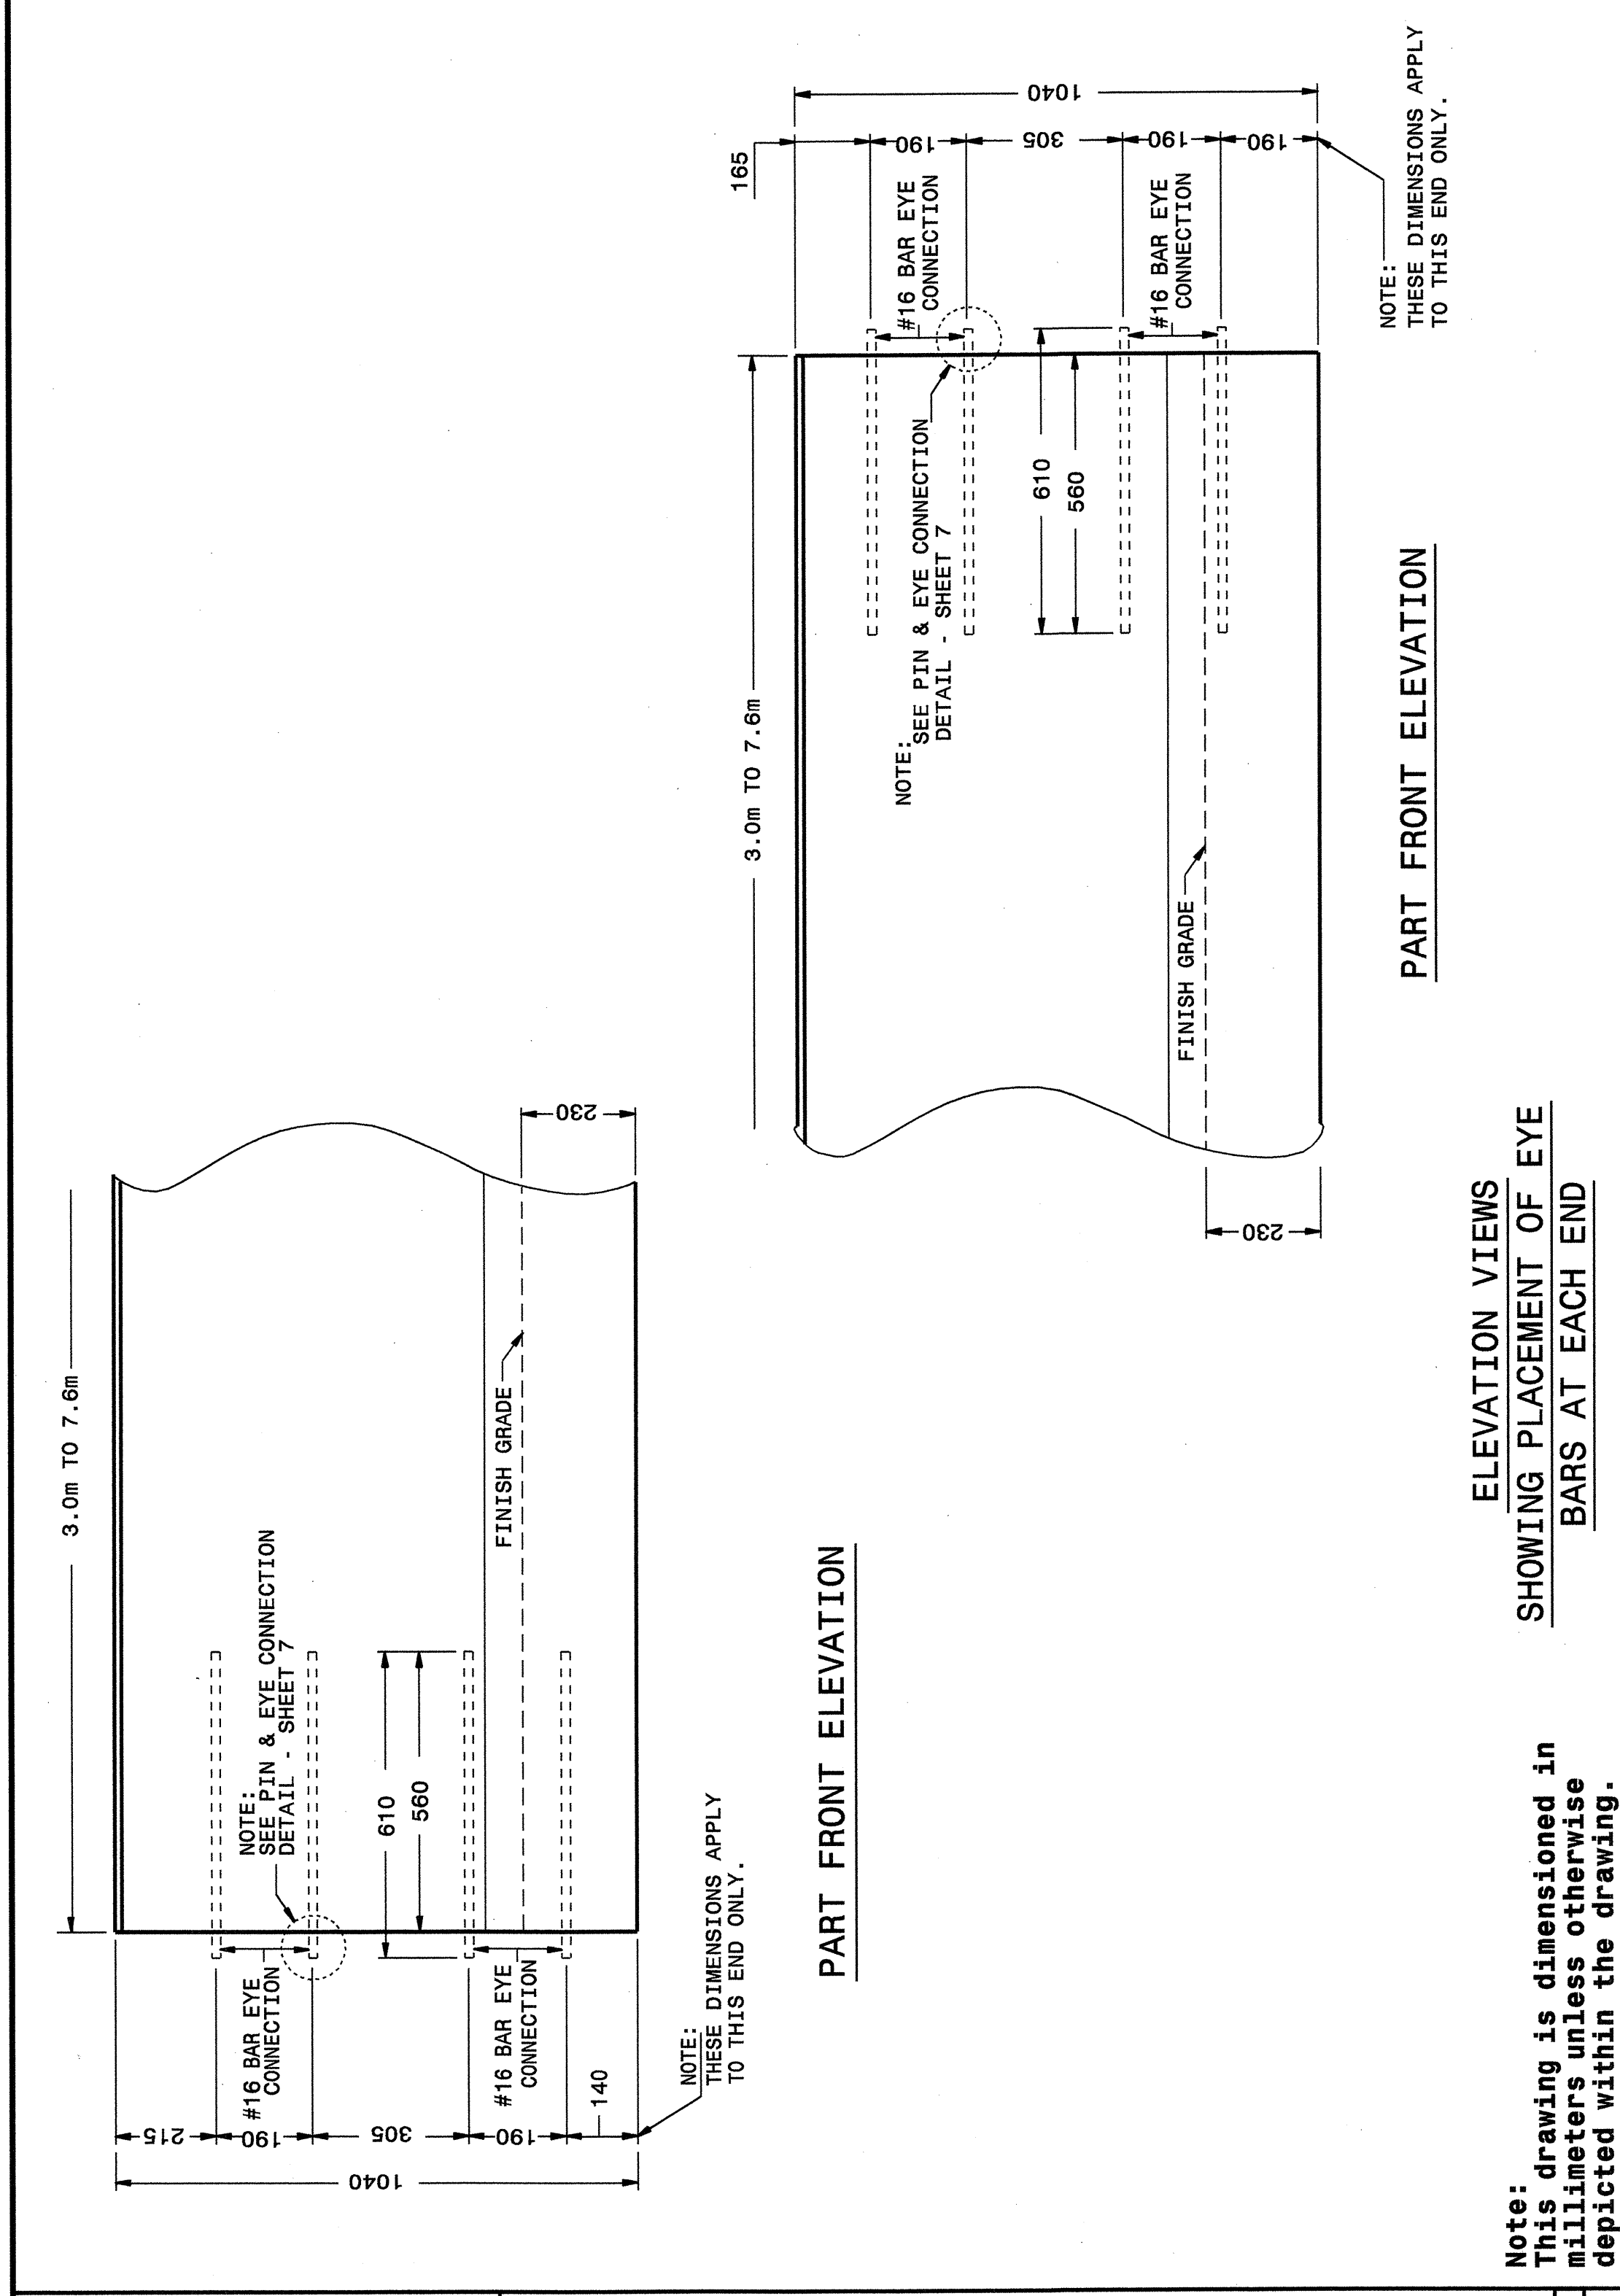


Note:
 This drawing is dimensioned in
 millimeters unless otherwise
 depicted within the drawing.

STATE OF
 NORTH CAROLINA
 DEPT. OF TRANSPORTATION
 DIVISION OF HIGHWAYS
 RALEIGH, N.C.

METRIC DETAIL DRAWING FOR
**PRECAST REINFORCED
 CONCRETE BARRIER**
 1.0m SINGLE FACED

SHEET 4 OF 8
857D01

C:\apps\2004_07259
 M:\Special Details\viewer\dstds\02\stds to Special Details\metric\85701\857d01.mxd
 05/12/04

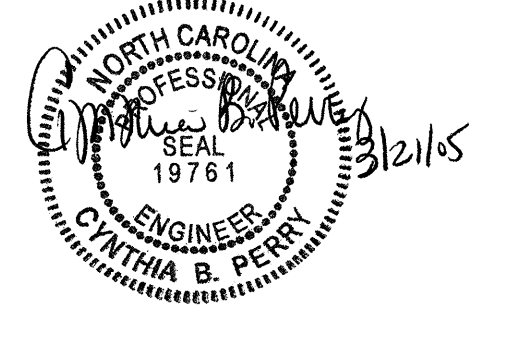

**DESIGN SERVICES UNIT
 STANDARDS AND SPECIAL DESIGN**
 Office 919-250-4128 FAX 919-250-4119

SEE PLATE FOR TITLE

ORIGINAL BY: 2002 STD.857.01 DATE: _____
 MODIFIED BY: E.E. WARD DATE: 7-11-02
 CHECKED BY: C.B. Perry DATE: 4-12-04
 FILE SPEC.: /usr/stds/02stdetail/metric/85701/857d01m.dgn