


# DETAIL OF IMPROVEMENTS TO THE INTERSECTION OF WHITE OAK RD. AND HEBRON CHURCH RD.

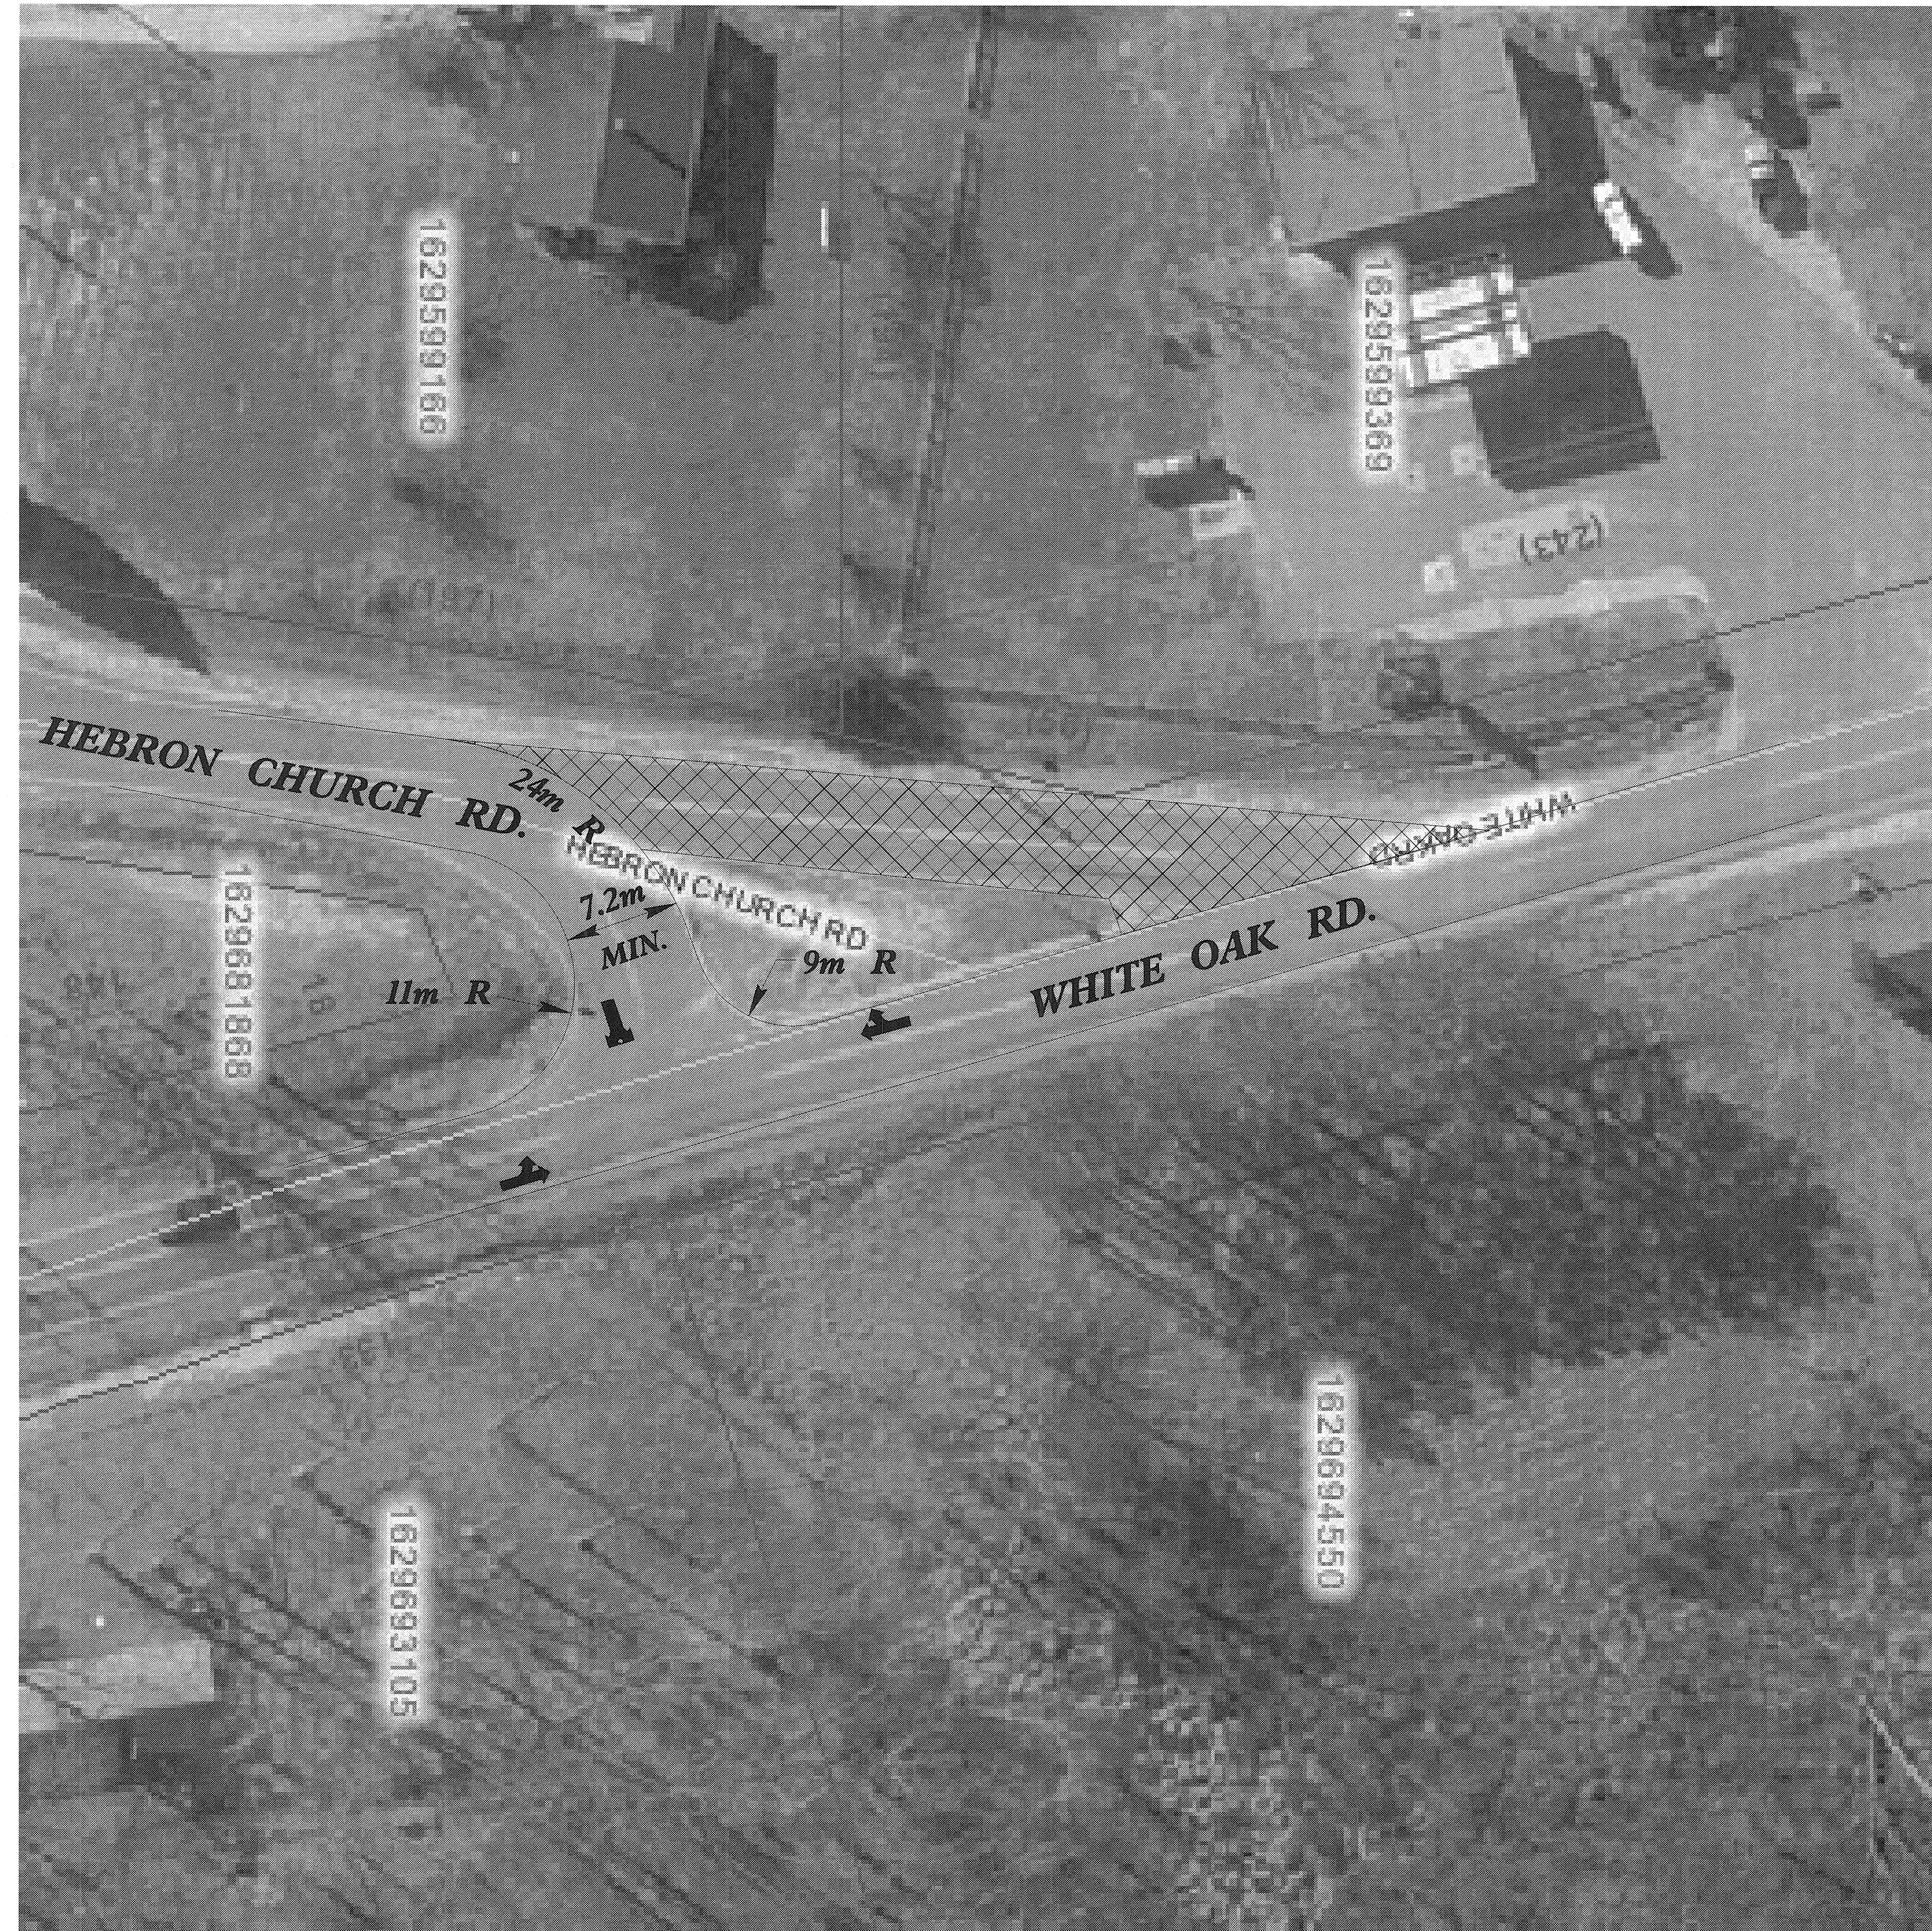

### NOTES:

- 1.) PAVEMENT REMOVAL
- 2.) CURVE RADII ARE APPROXIMATE
- 3.) NOT TO SCALE