
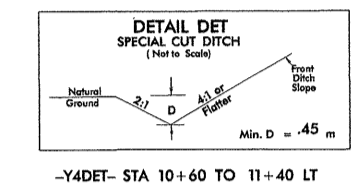


NO.	DESCRIPTION

-Y4- DETOUR (CORNWALLIS RD.)

	PROJECT REFERENCE NO. R-255244	SHEET NO. 2-K
	1/4" = 100' SHEET NO.	
CONST. REV.		
R/W REV.		

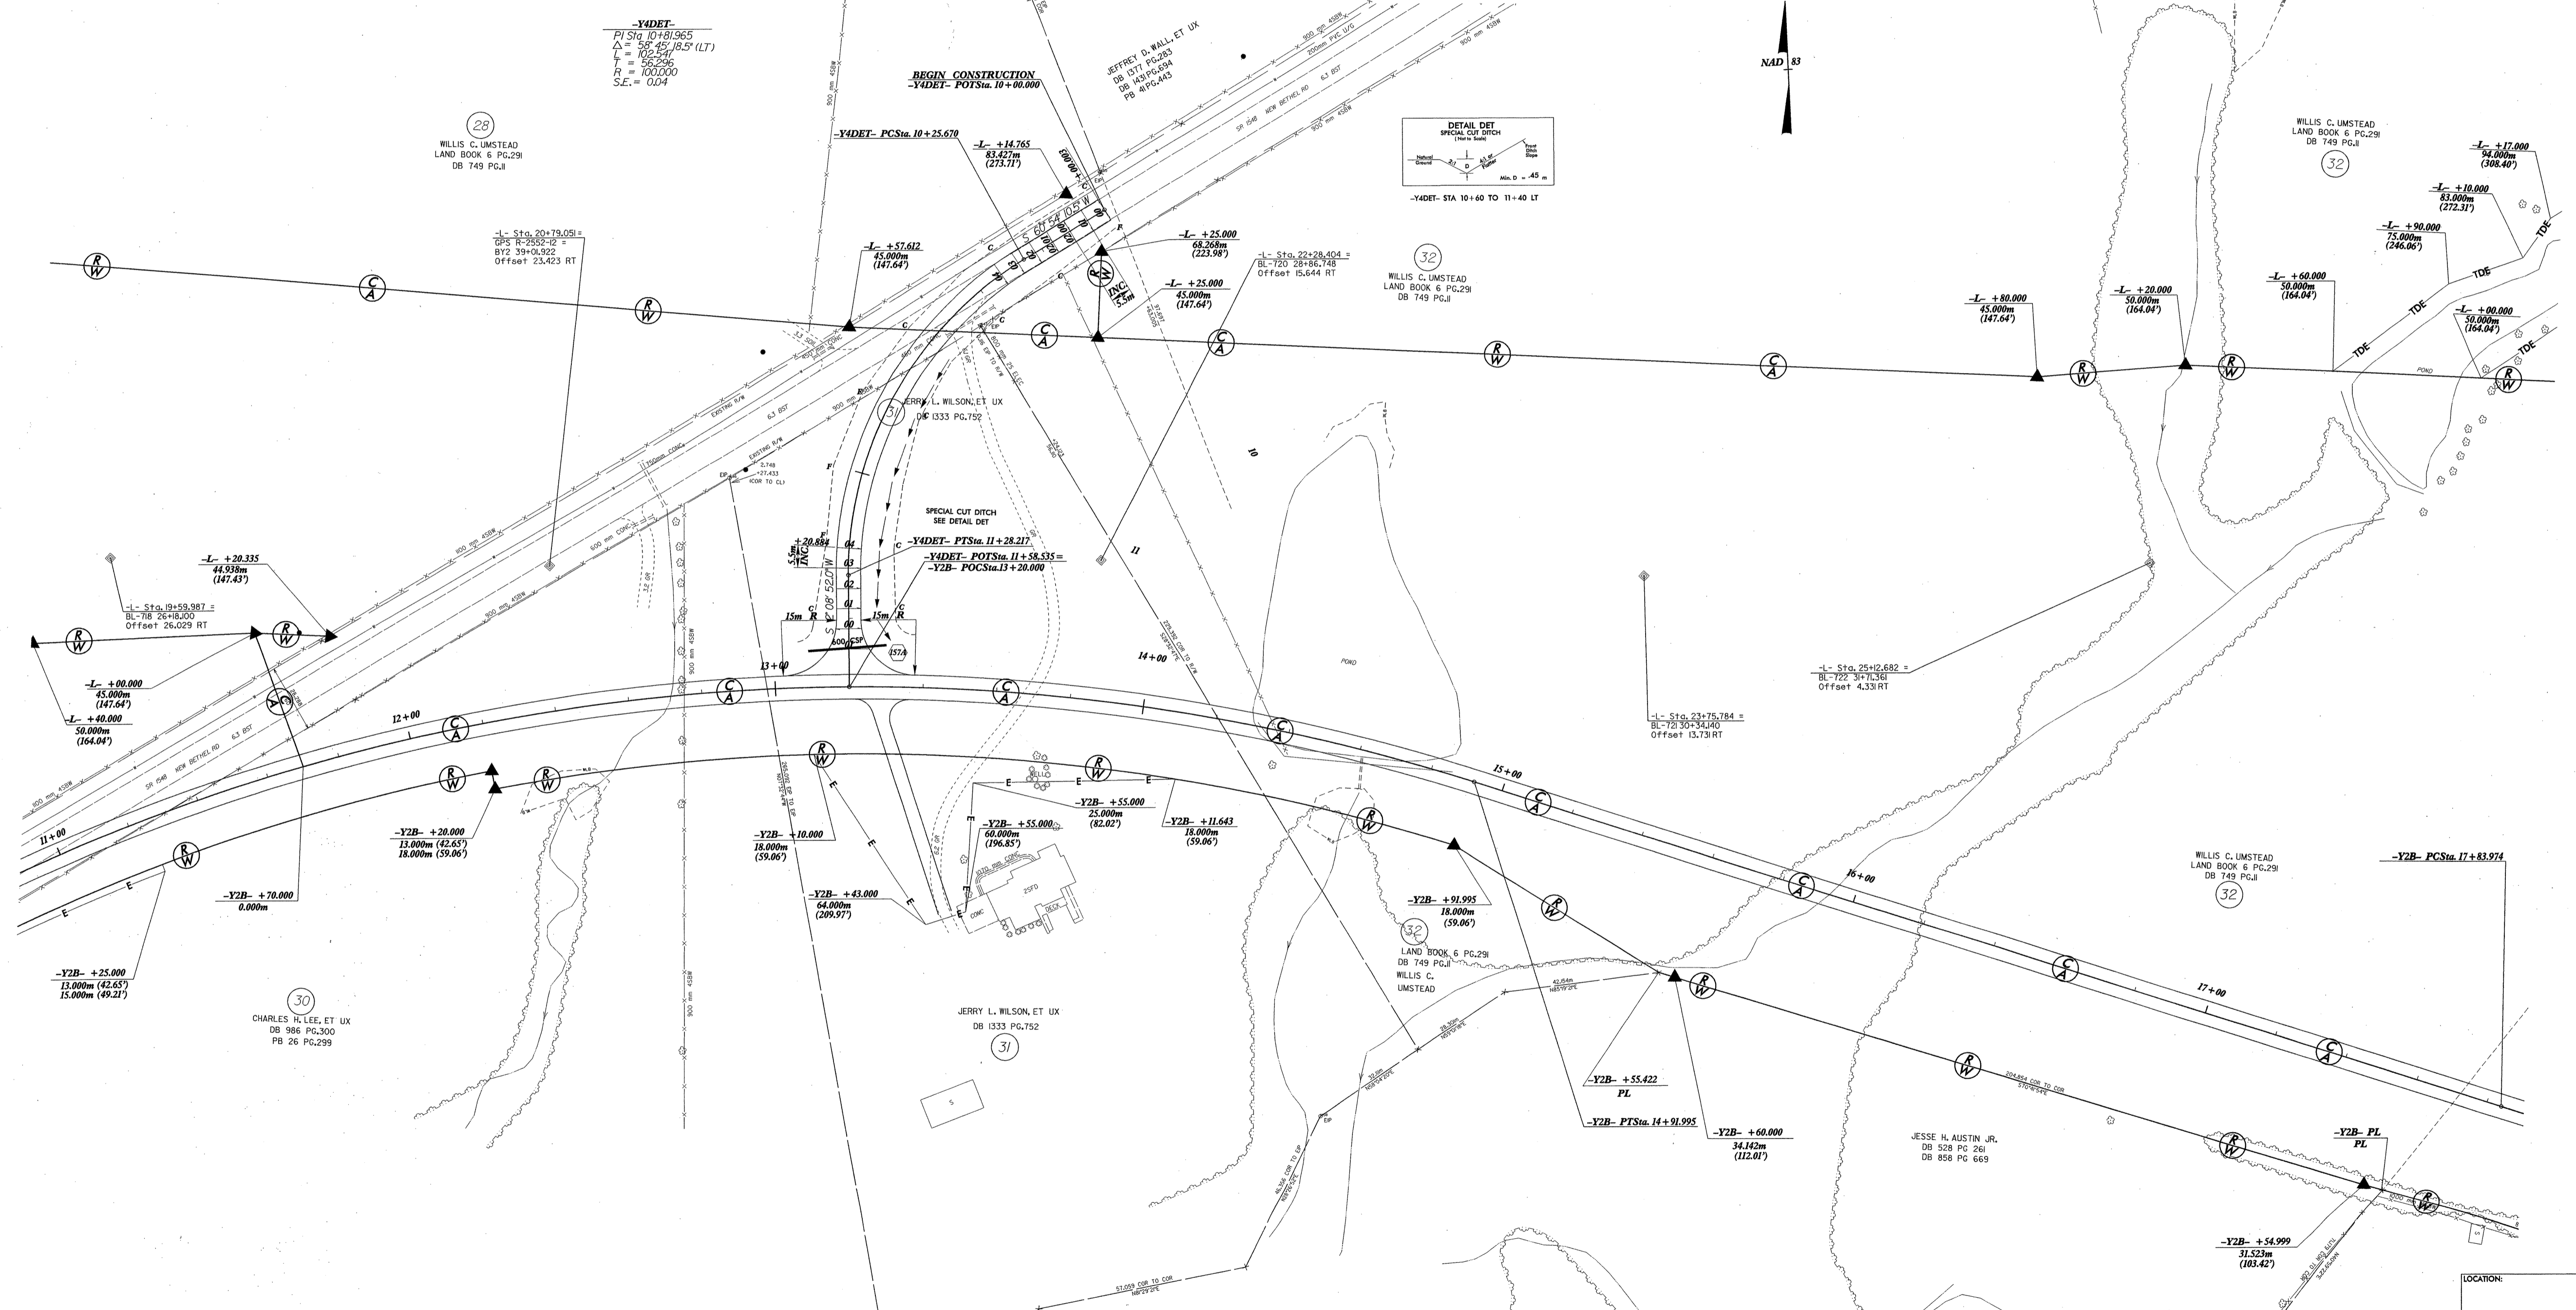

NOTE:
 (1) SEE SHEET 43 FOR -Y4DET- PROFILE
 (2) SEE SHEET 11 FOR -L- ALIGNMENT

LOCATION:	
TIP NO.:	COUNTY:
DESIGNED BY:	DATE:
CHECKED BY:	DATE:

17:44:00 2005 03/17 17:44:00
 RD223230 Thursday March 17 2005 Interim\02.m JL Teague rd\06ccs34