




Plans prepared by:  
**KO & ASSOCIATES, P.C.**  
Consulting Engineers  
101 SCHAUB DR., SUITE #202  
RALEIGH, N.C. 27606  
For Division of Highways

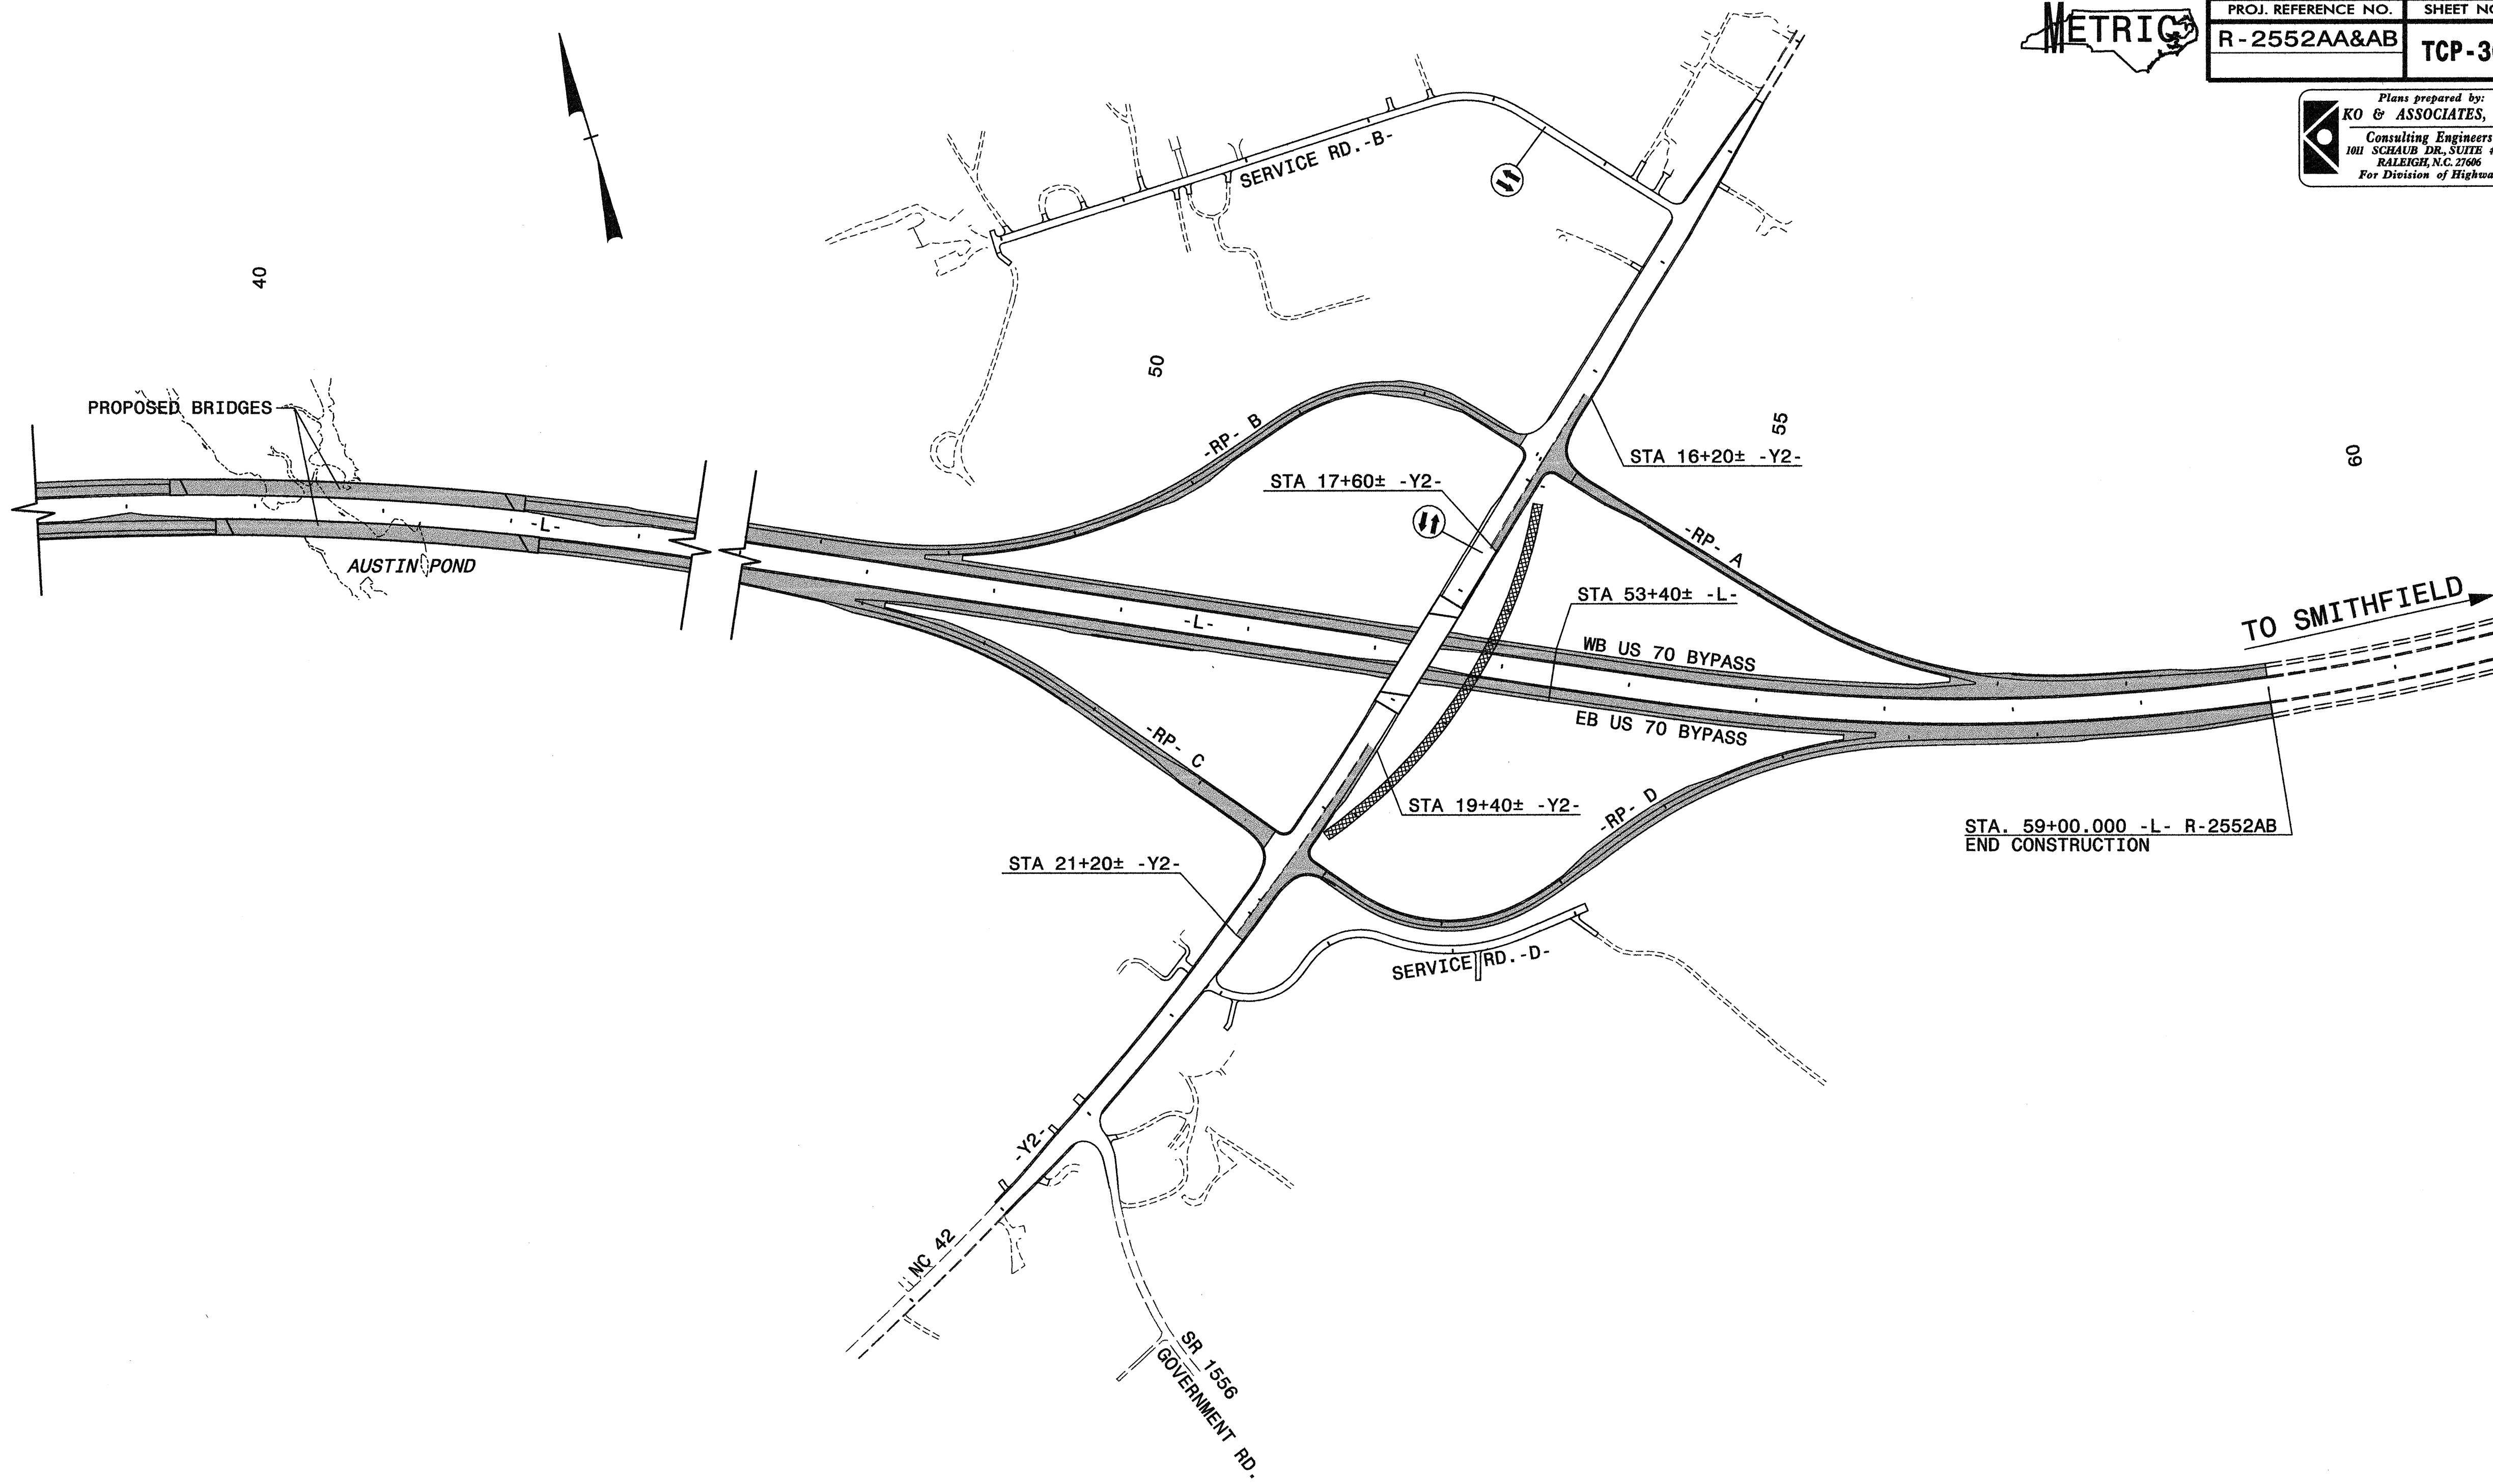

APPROVED: <i>Michael T. Ryznar</i> DATE: 1-21-05	<b>PHASE III OVERVIEW SHEET 4 OF 4</b>										
	SCALE: NONE										
	DATE: 1-05										
	DWG. BY: MTR										
	DESIGN BY: MTR										
	REVIEWED BY: MSA										
<table border="1" style="width: 100%;"> <thead> <tr> <th colspan="2">REVISIONS</th> </tr> </thead> <tbody> <tr> <td> </td> <td> </td> </tr> <tr> <td> </td> <td> </td> </tr> <tr> <td> </td> <td> </td> </tr> </tbody> </table>		REVISIONS								<table border="1" style="width: 100%;"> <tr> <td>CADD FILE</td> </tr> </table>	CADD FILE
REVISIONS											
CADD FILE											

STIMES  
STIMES