



MATCHLINE STA. 10+80 -FLYLWREV-
SEE SHEET TCP-35

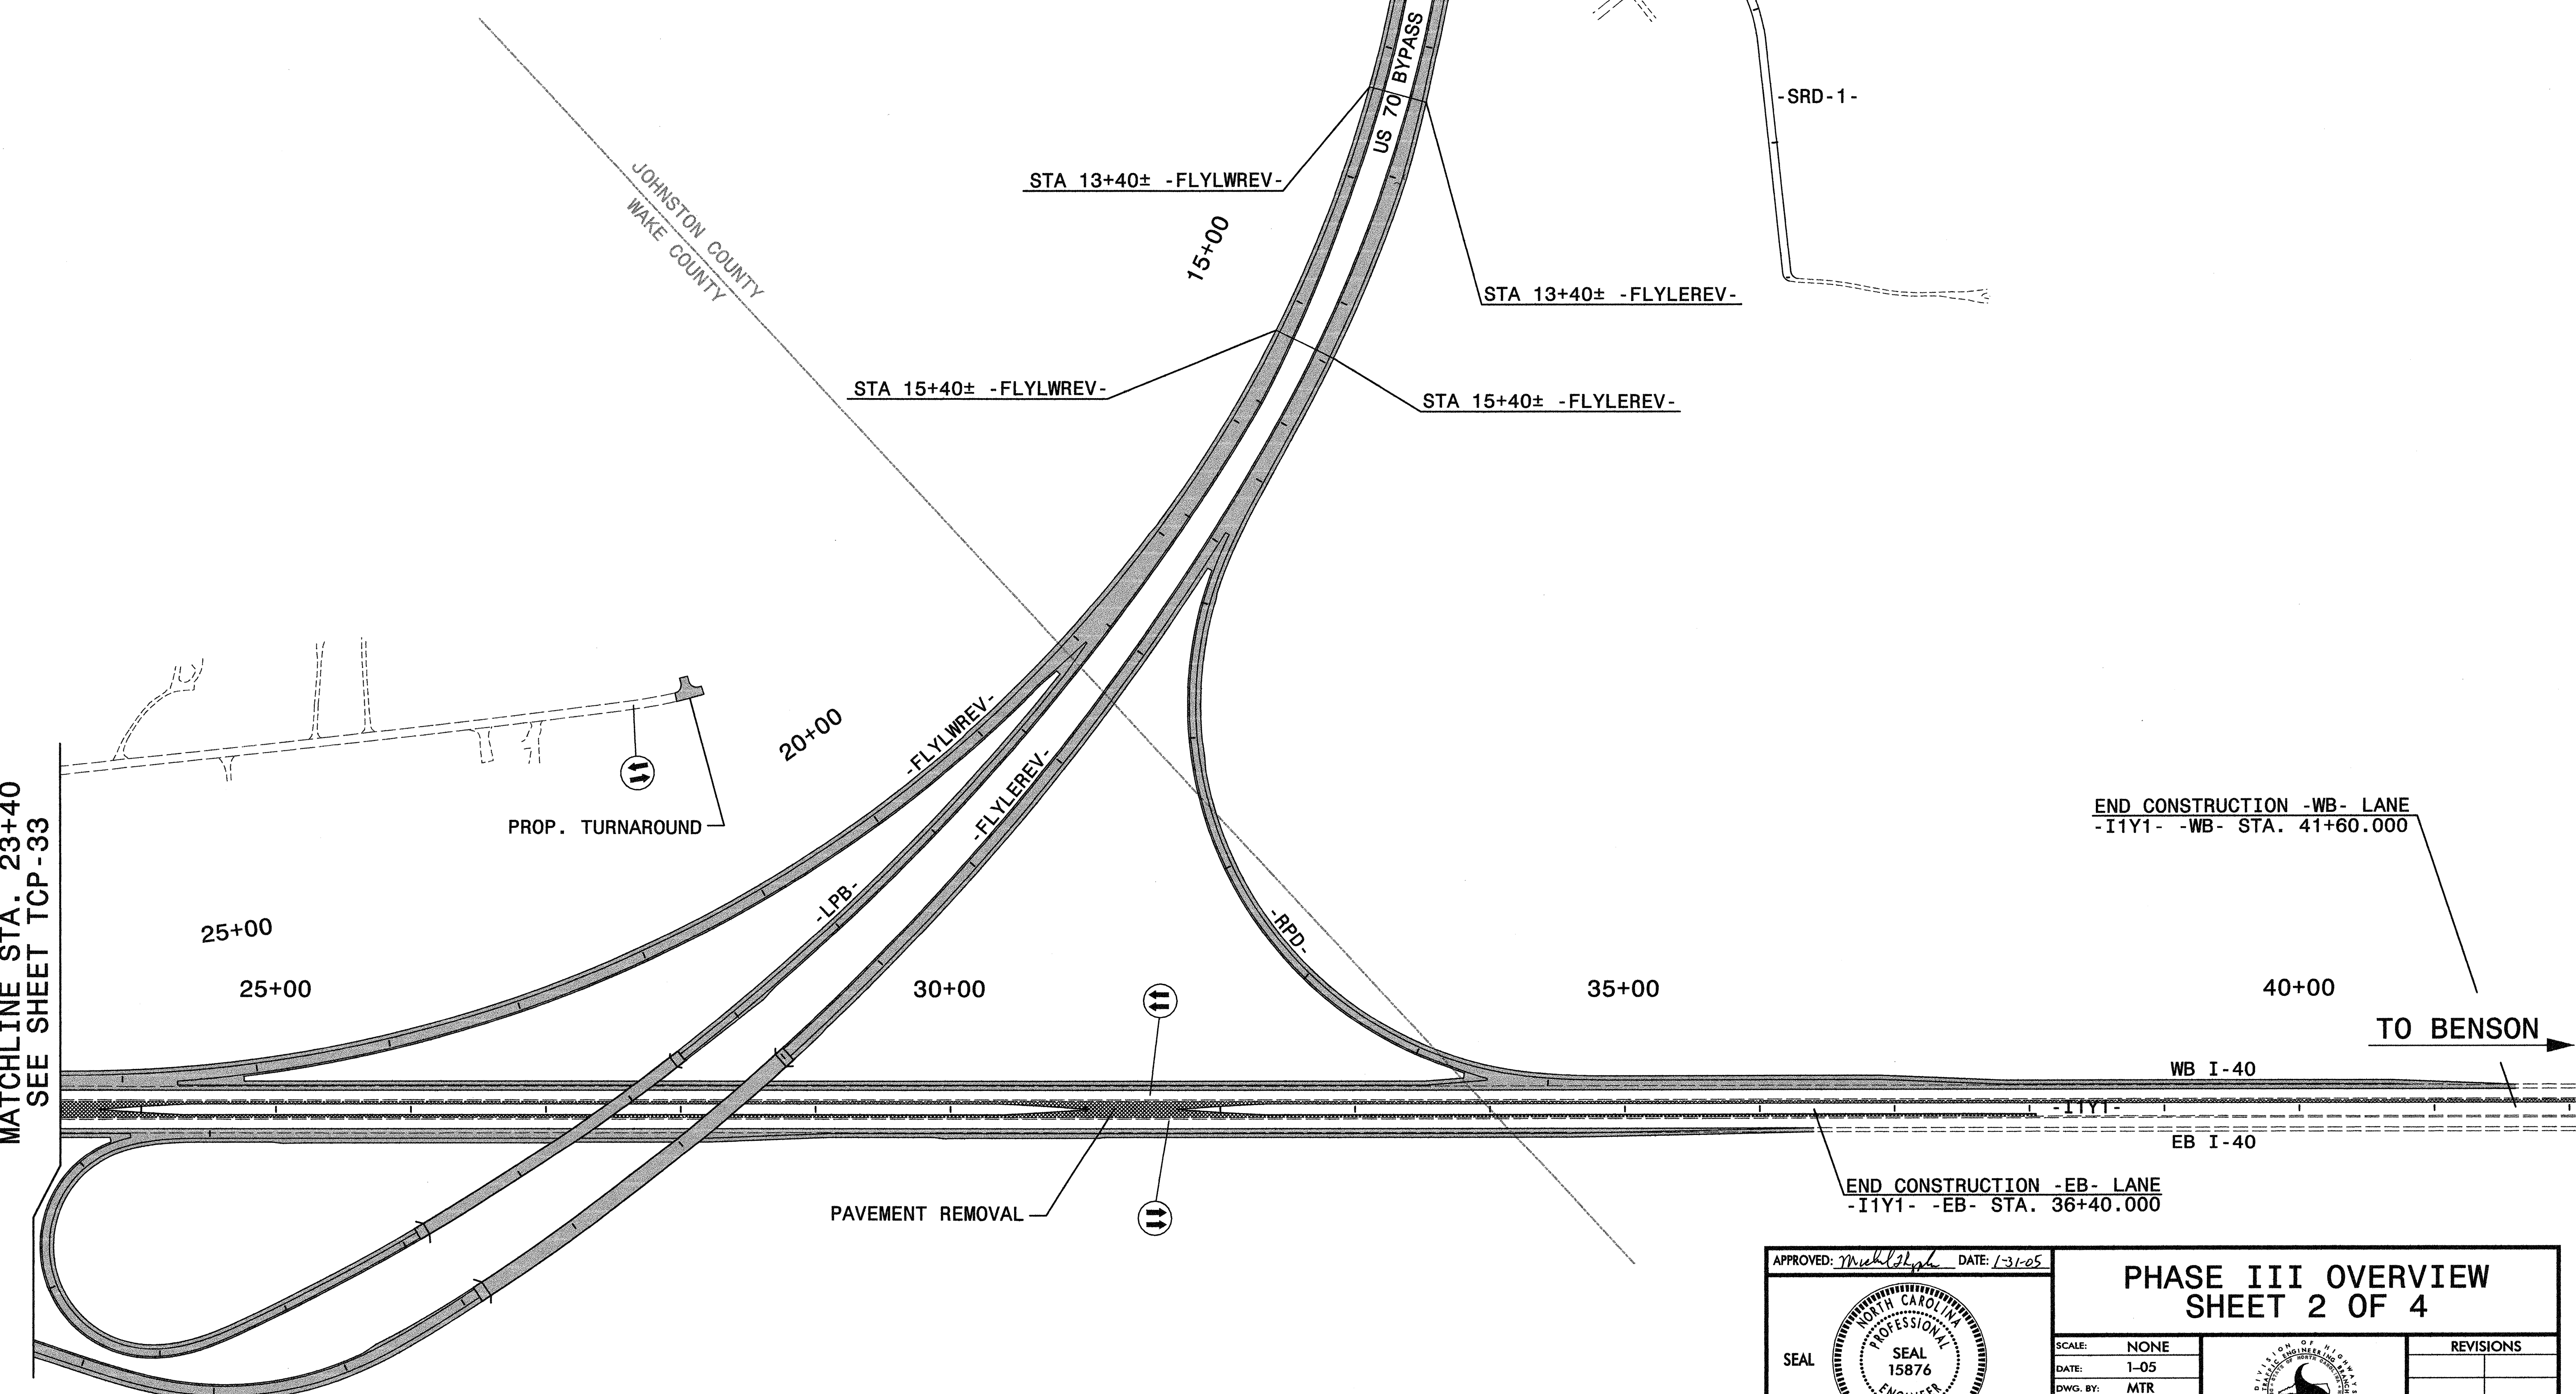

| | |
|------------------------------------|---------------------|
| PROJ. REFERENCE NO. R-2552AA&AB | SHEET NO. TCP-34 |
|------------------------------------|---------------------|

Plans prepared by:
KO & ASSOCIATES, P.C.
Consulting Engineers
1011 SCHAUB DR., SUITE #202
RALEIGH, N.C. 27606
For Division of Highways

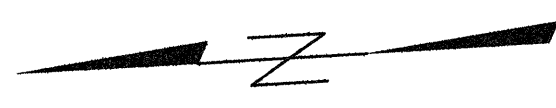


MATCHLINE STA. 23+40
SEE SHEET TCP-33

END CONSTRUCTION -WB- LANE
-I1Y1- -WB- STA. 41+60.000

END CONSTRUCTION -EB- LANE
-I1Y1- -EB- STA. 36+40.000

TO BENSON

APPROVED: *Michael T. Riepen* DATE: 1-31-05

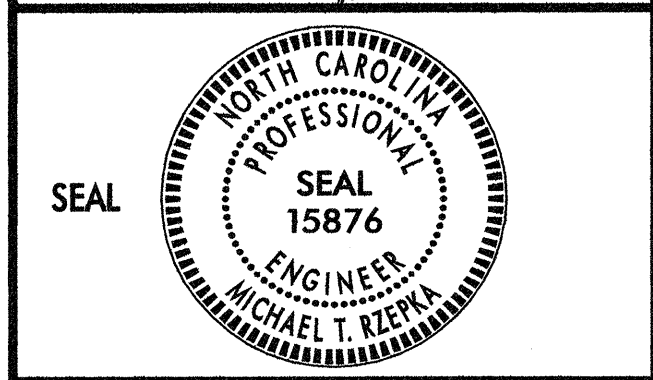

**PHASE III OVERVIEW
SHEET 2 OF 4**

| | | |
|------------------|--|-----------|
| SCALE: NONE | | REVISIONS |
| DATE: 1-05 | | |
| DWG. BY: MTR | | |
| DESIGN BY: MTR | | |
| REVIEWED BY: MSA | | |

\$FILE\$
\$DATE\$