



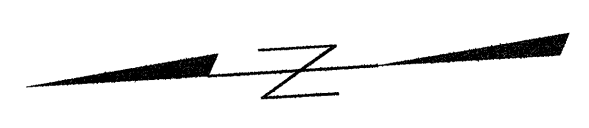

Plans prepared by:  
**KO & ASSOCIATES, P.C.**  
 Consulting Engineers  
 1011 SCHAUH DR., SUITE #202  
 RALEIGH, N.C. 27606  
 For Division of Highways

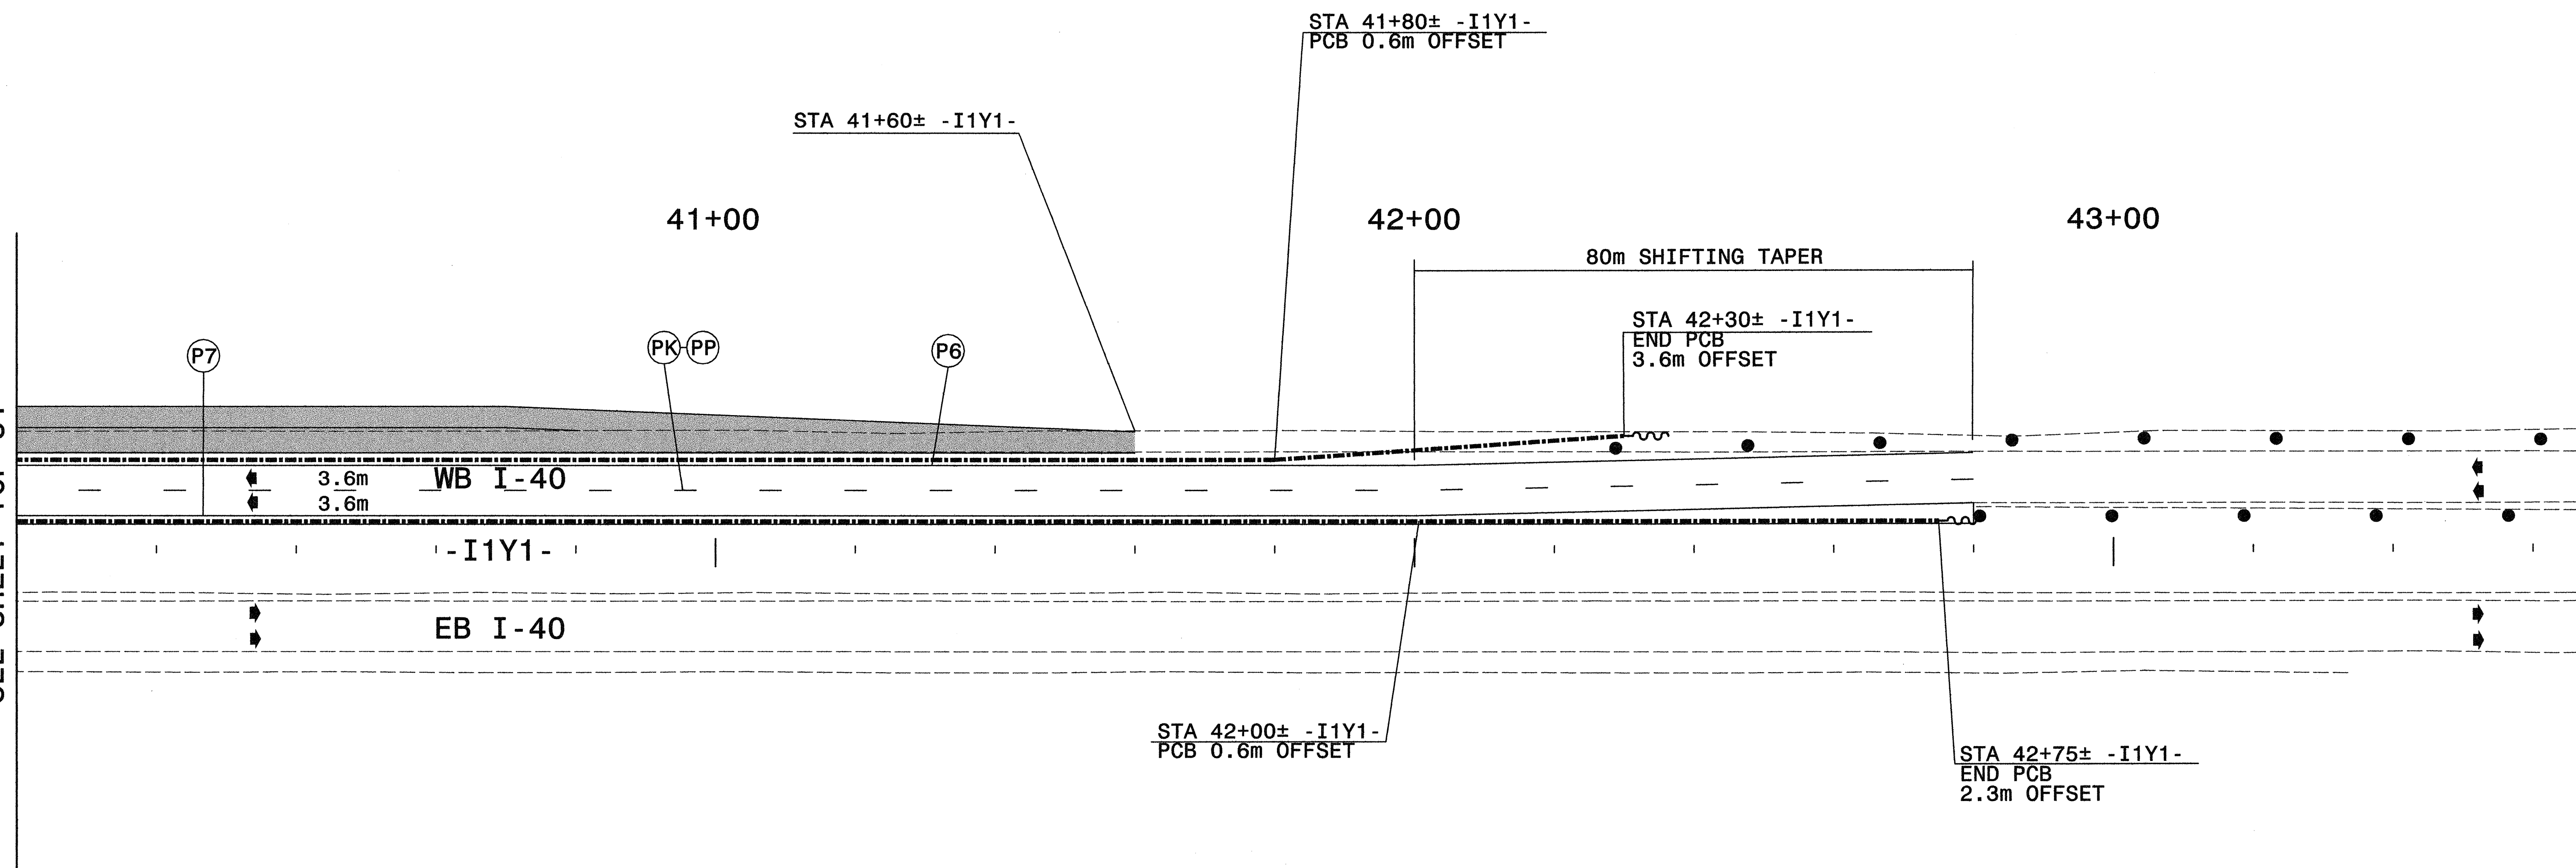


MATCHLINE STA. 40+00  
SEE SHEET TCP-31



\$FILE\$  
\$DATE\$  
\$TIME\$

APPROVED: *Michael T. Kierka* DATE: 1-31-05

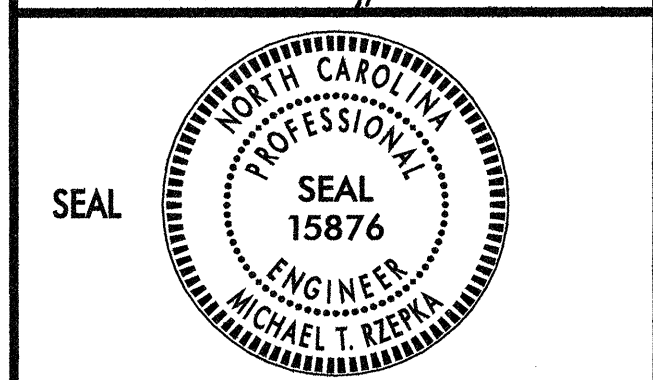

## PHASE II DETAIL

SCALE: NONE		REVISIONS	
DATE: 1-05			
DWG. BY: MTR			
DESIGN BY: MTR			
REVIEWED BY: MSA			

CADD  
FILE