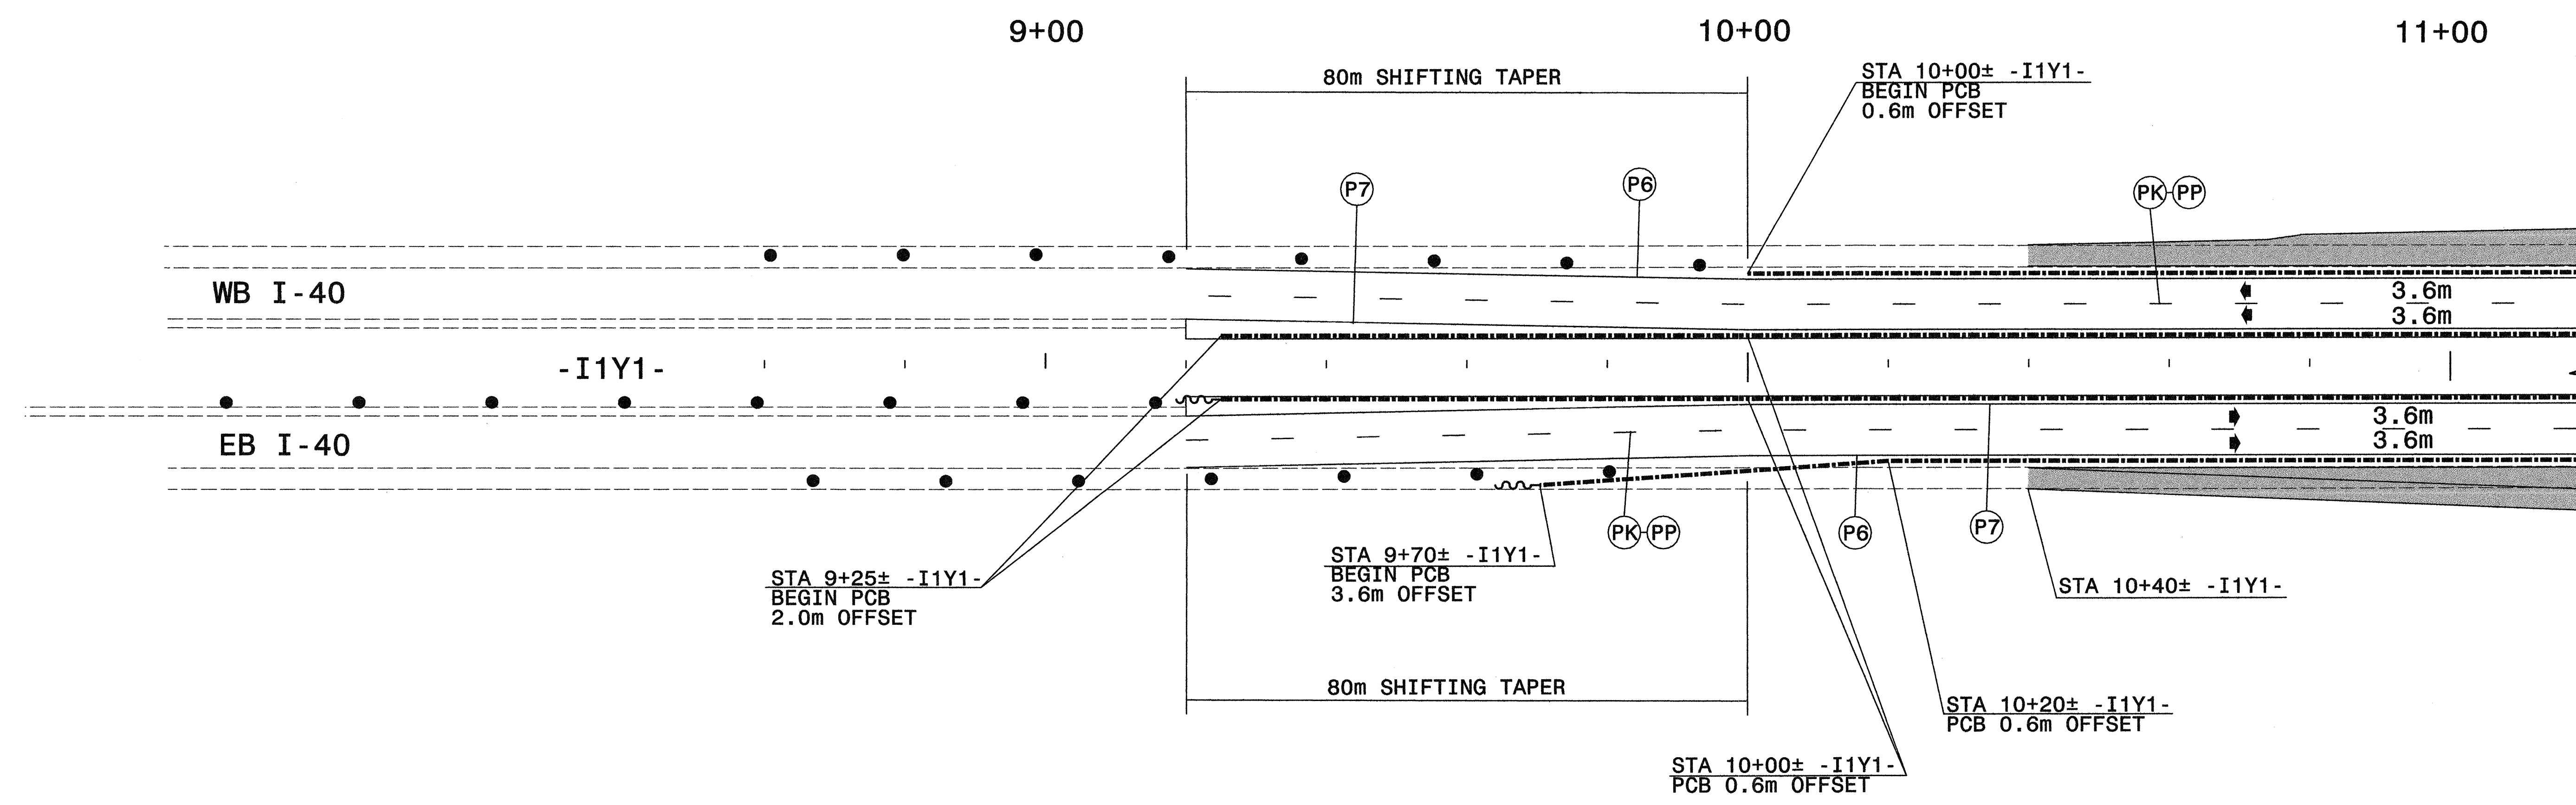
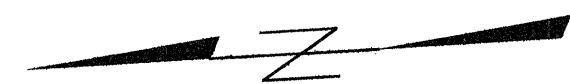

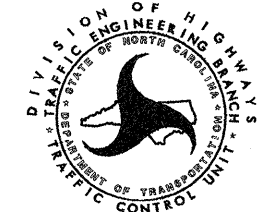




Plans prepared by:  
**KO & ASSOCIATES, P.C.**  
 Consulting Engineers  
 1011 SCHEUB DR., SUITE #202  
 RALEIGH, N.C. 27606  
 For Division of Highways



APPROVED: <i>Michael J. ...</i> DATE: 1-31-05	<b>PHASE II DETAIL</b>	
		
SCALE: NONE		REVISIONS
DATE: 1-05		
DWG. BY: MTR		
DESIGN BY: MTR		
REVIEWED BY: MSA		CARD FILE

\$FILES\$  
 \$DATES\$