




Plans prepared by:
KO & ASSOCIATES, P.C.
 Consulting Engineers
 101 SCHAUH DR., SUITE #202
 RALEIGH, N.C. 27606
 For Division of Highways

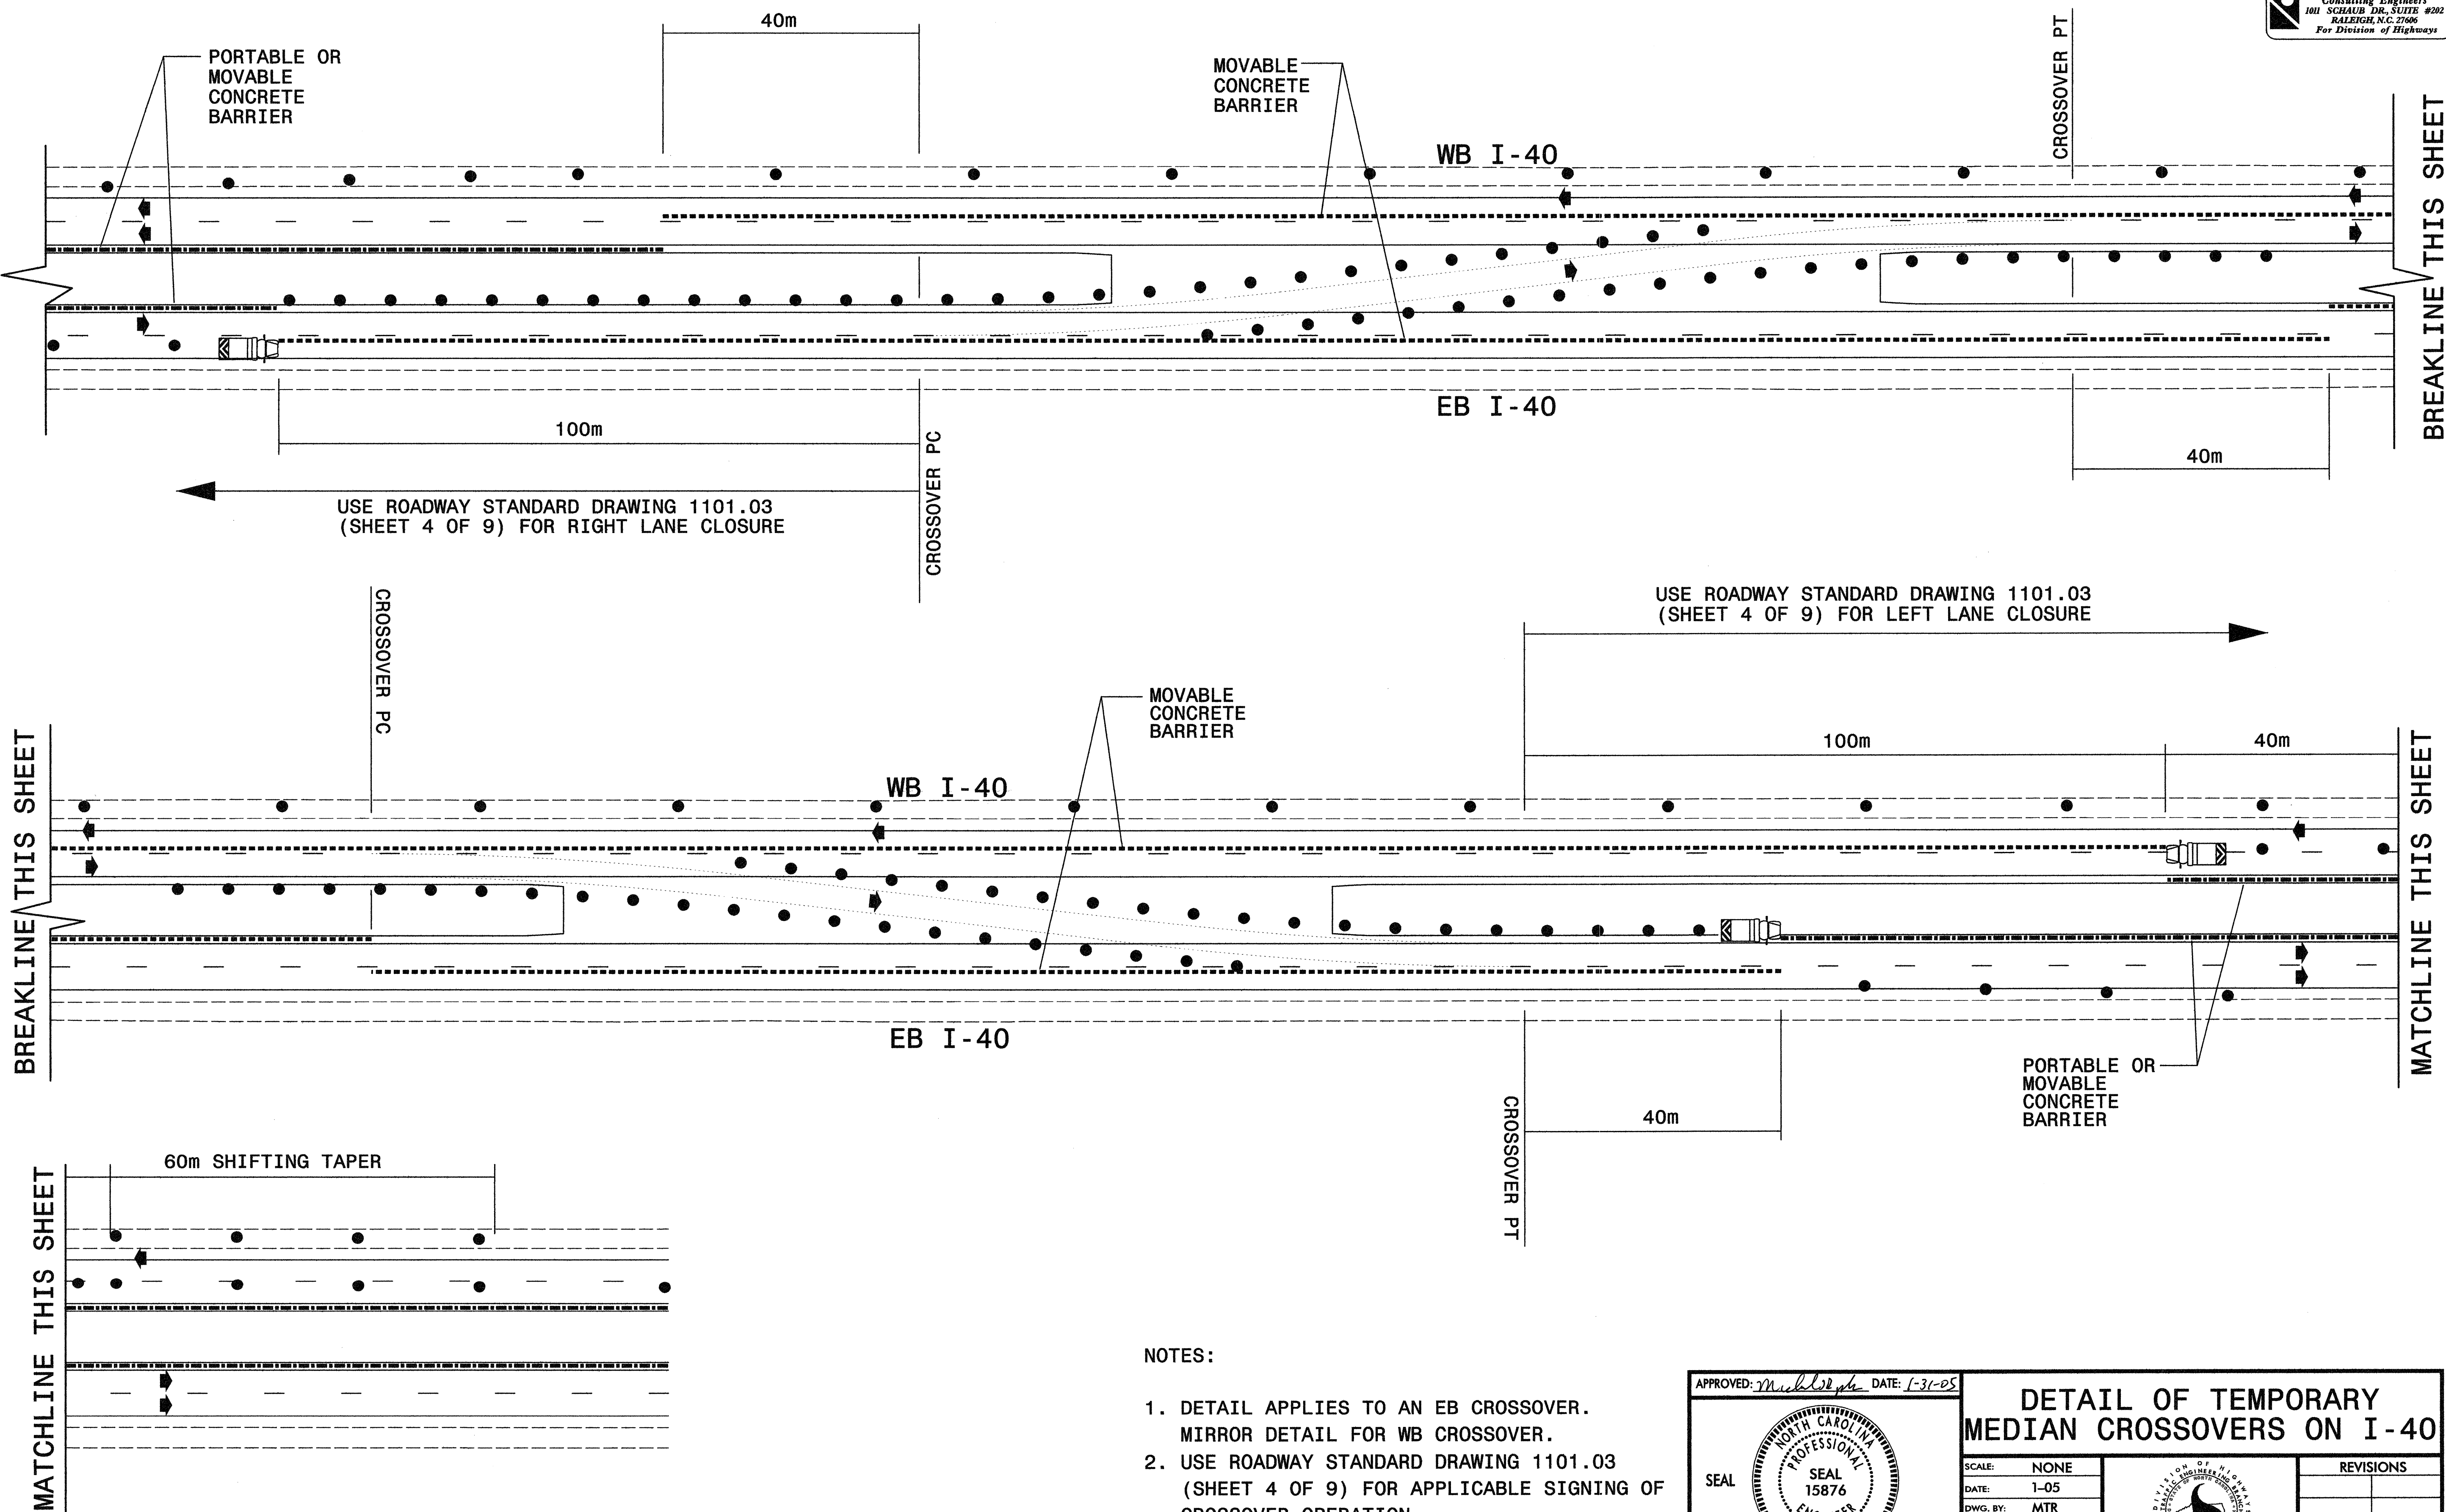

- NOTES:
1. DETAIL APPLIES TO AN EB CROSSOVER. MIRROR DETAIL FOR WB CROSSOVER.
 2. USE ROADWAY STANDARD DRAWING 1101.03 (SHEET 4 OF 9) FOR APPLICABLE SIGNING OF CROSSOVER OPERATION.
 3. USE TMIA IF CRASH CUSHIONS ARE NOT USED.

APPROVED: *Michael T. Keppel* DATE: 1-31-05

**DETAIL OF TEMPORARY
 MEDIAN CROSSOVERS ON I-40**

SCALE:	NONE		REVISIONS
DATE:	1-05		
DWG. BY:	MTR		
DESIGN BY:	MTR		
REVIEWED BY:	MSA		

\$FILES\$ \$TIMES\$ \$DATE\$