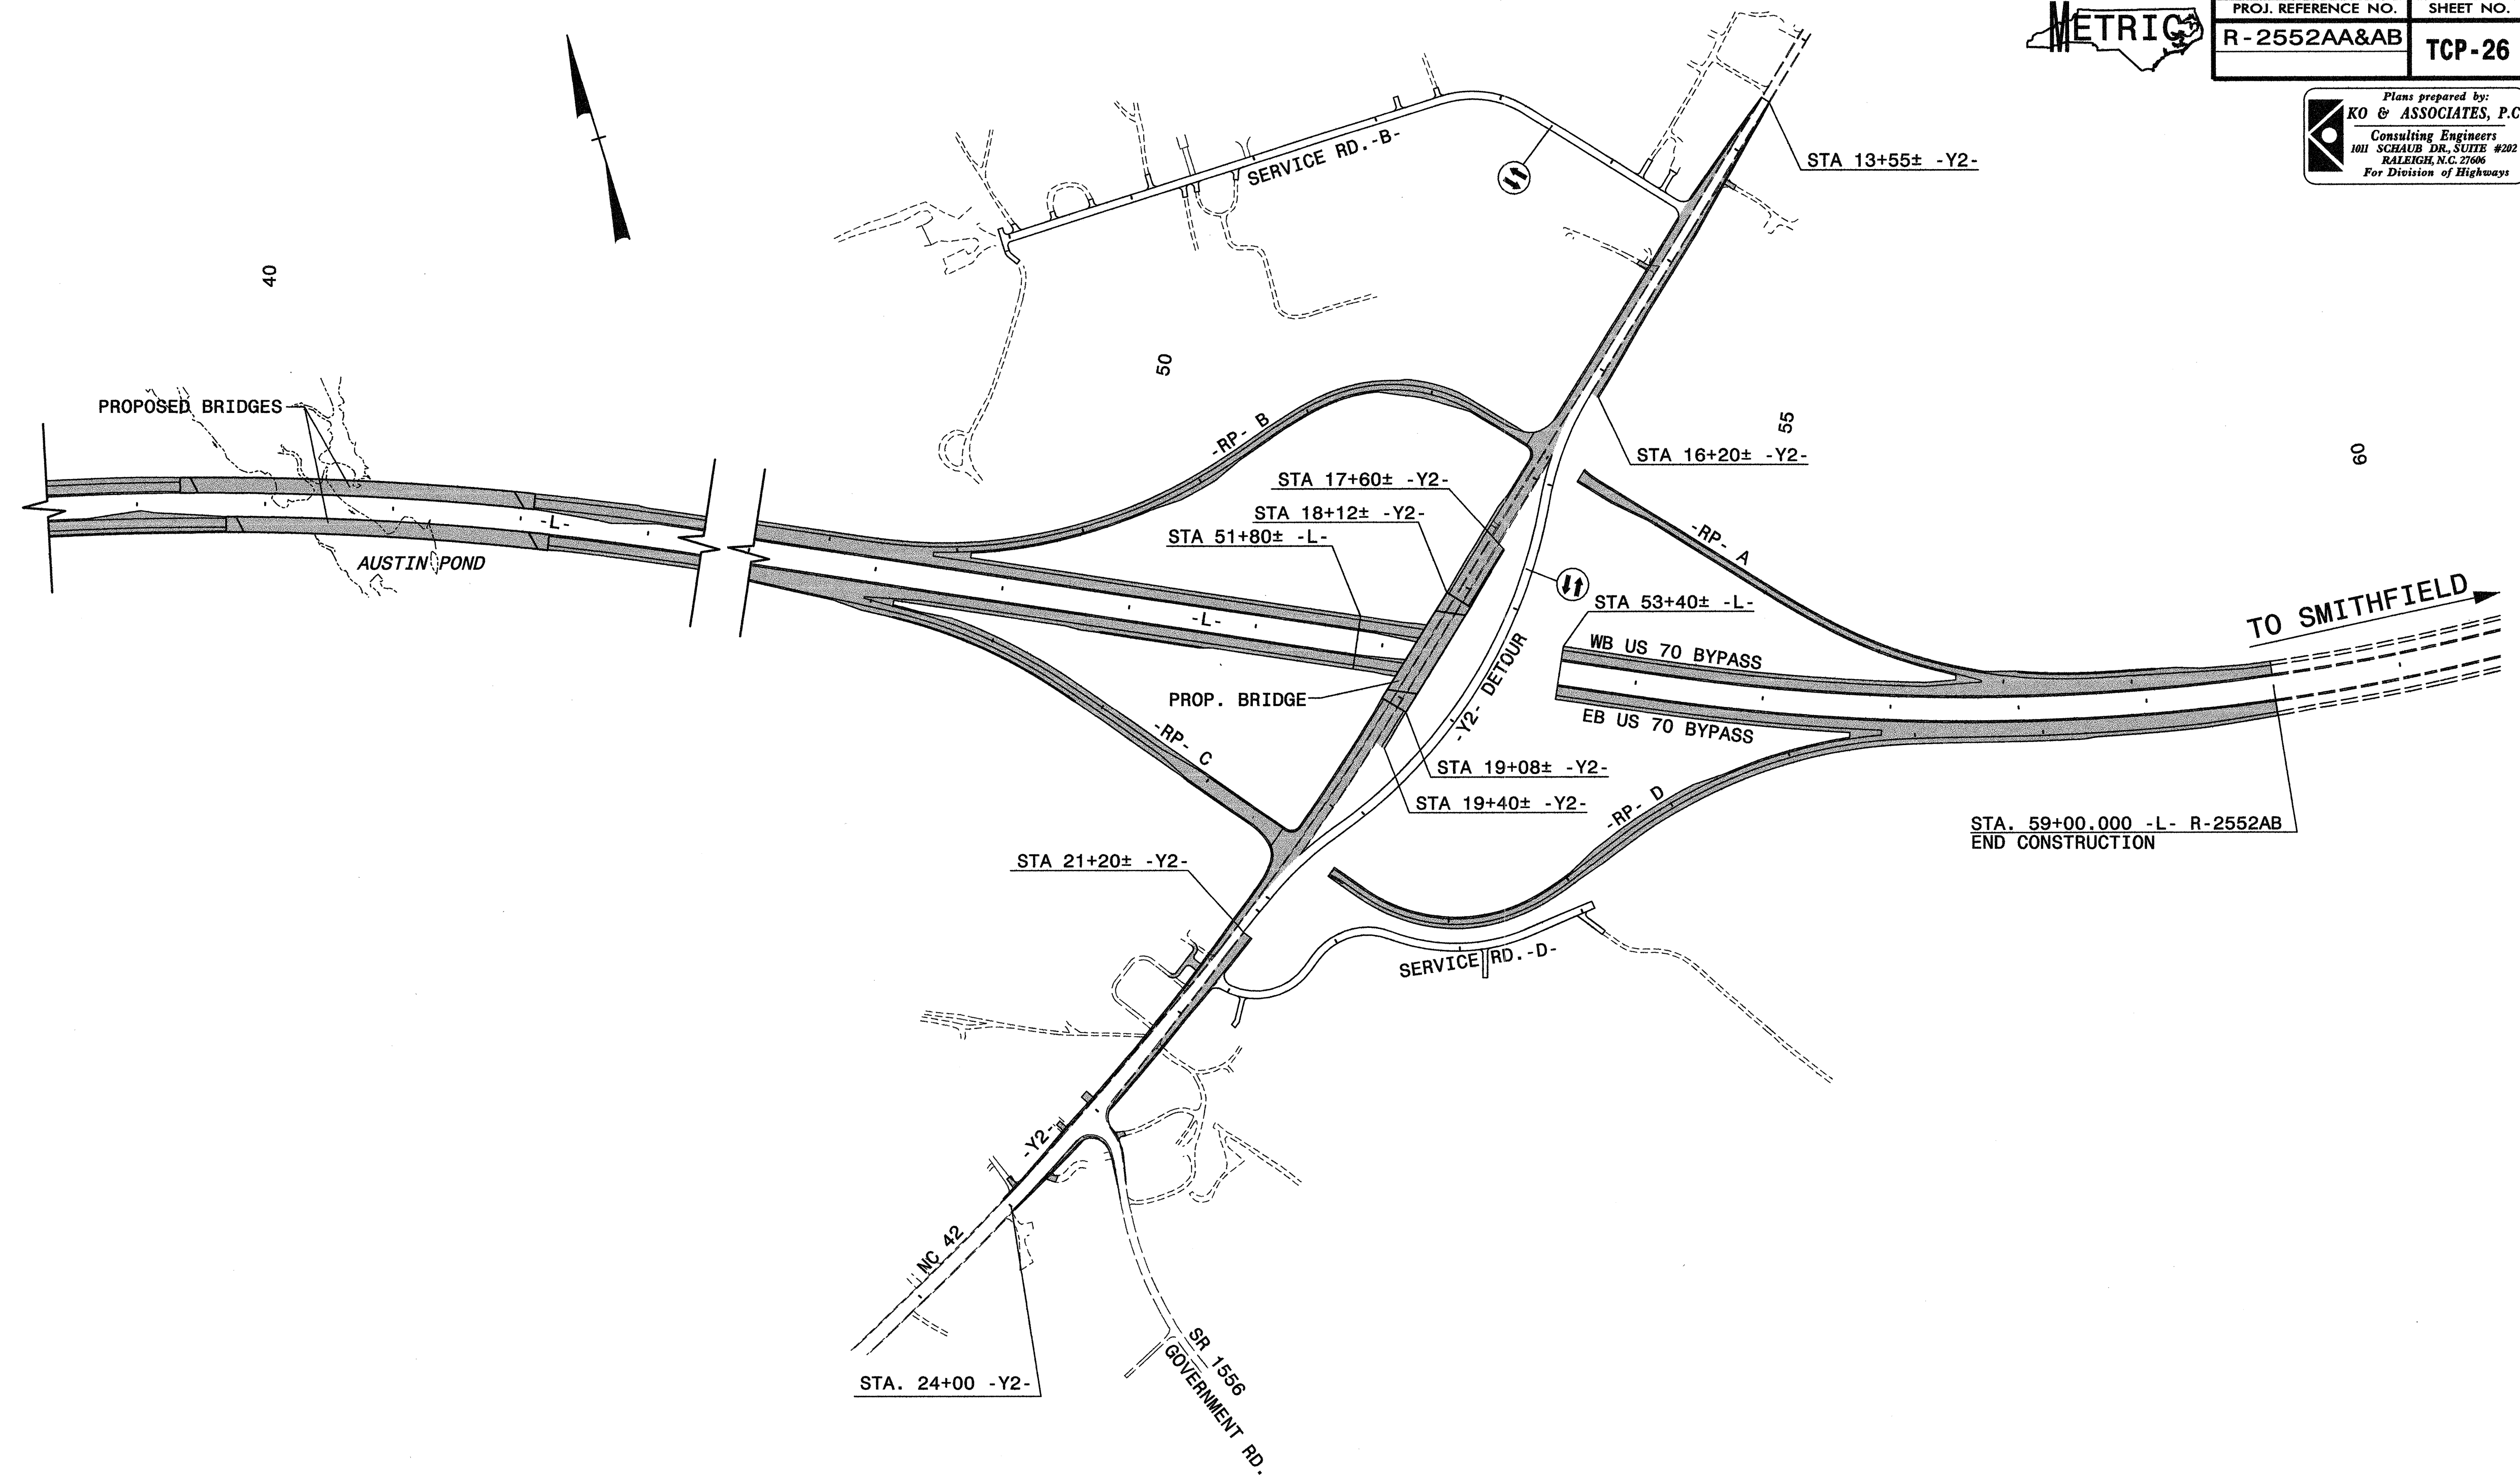

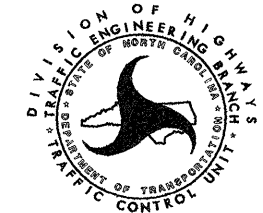




Plans prepared by:
KO & ASSOCIATES, P.C.
 Consulting Engineers
 1011 SCHEUB DR., SUITE #202
 RALEIGH, N.C. 27606
 For Division of Highways



APPROVED: <i>Michael Rzepka</i> DATE: 1-31-05	PHASE II OVERVIEW SHEET 4 OF 4	
		
SCALE: NONE		REVISIONS
DATE: 1-05		
DWG. BY: MTR		
DESIGN BY: MTR		
REVIEWED BY: MSA		CARD FILE

\$FILES\$
 \$DTIME\$
 \$DATE\$