



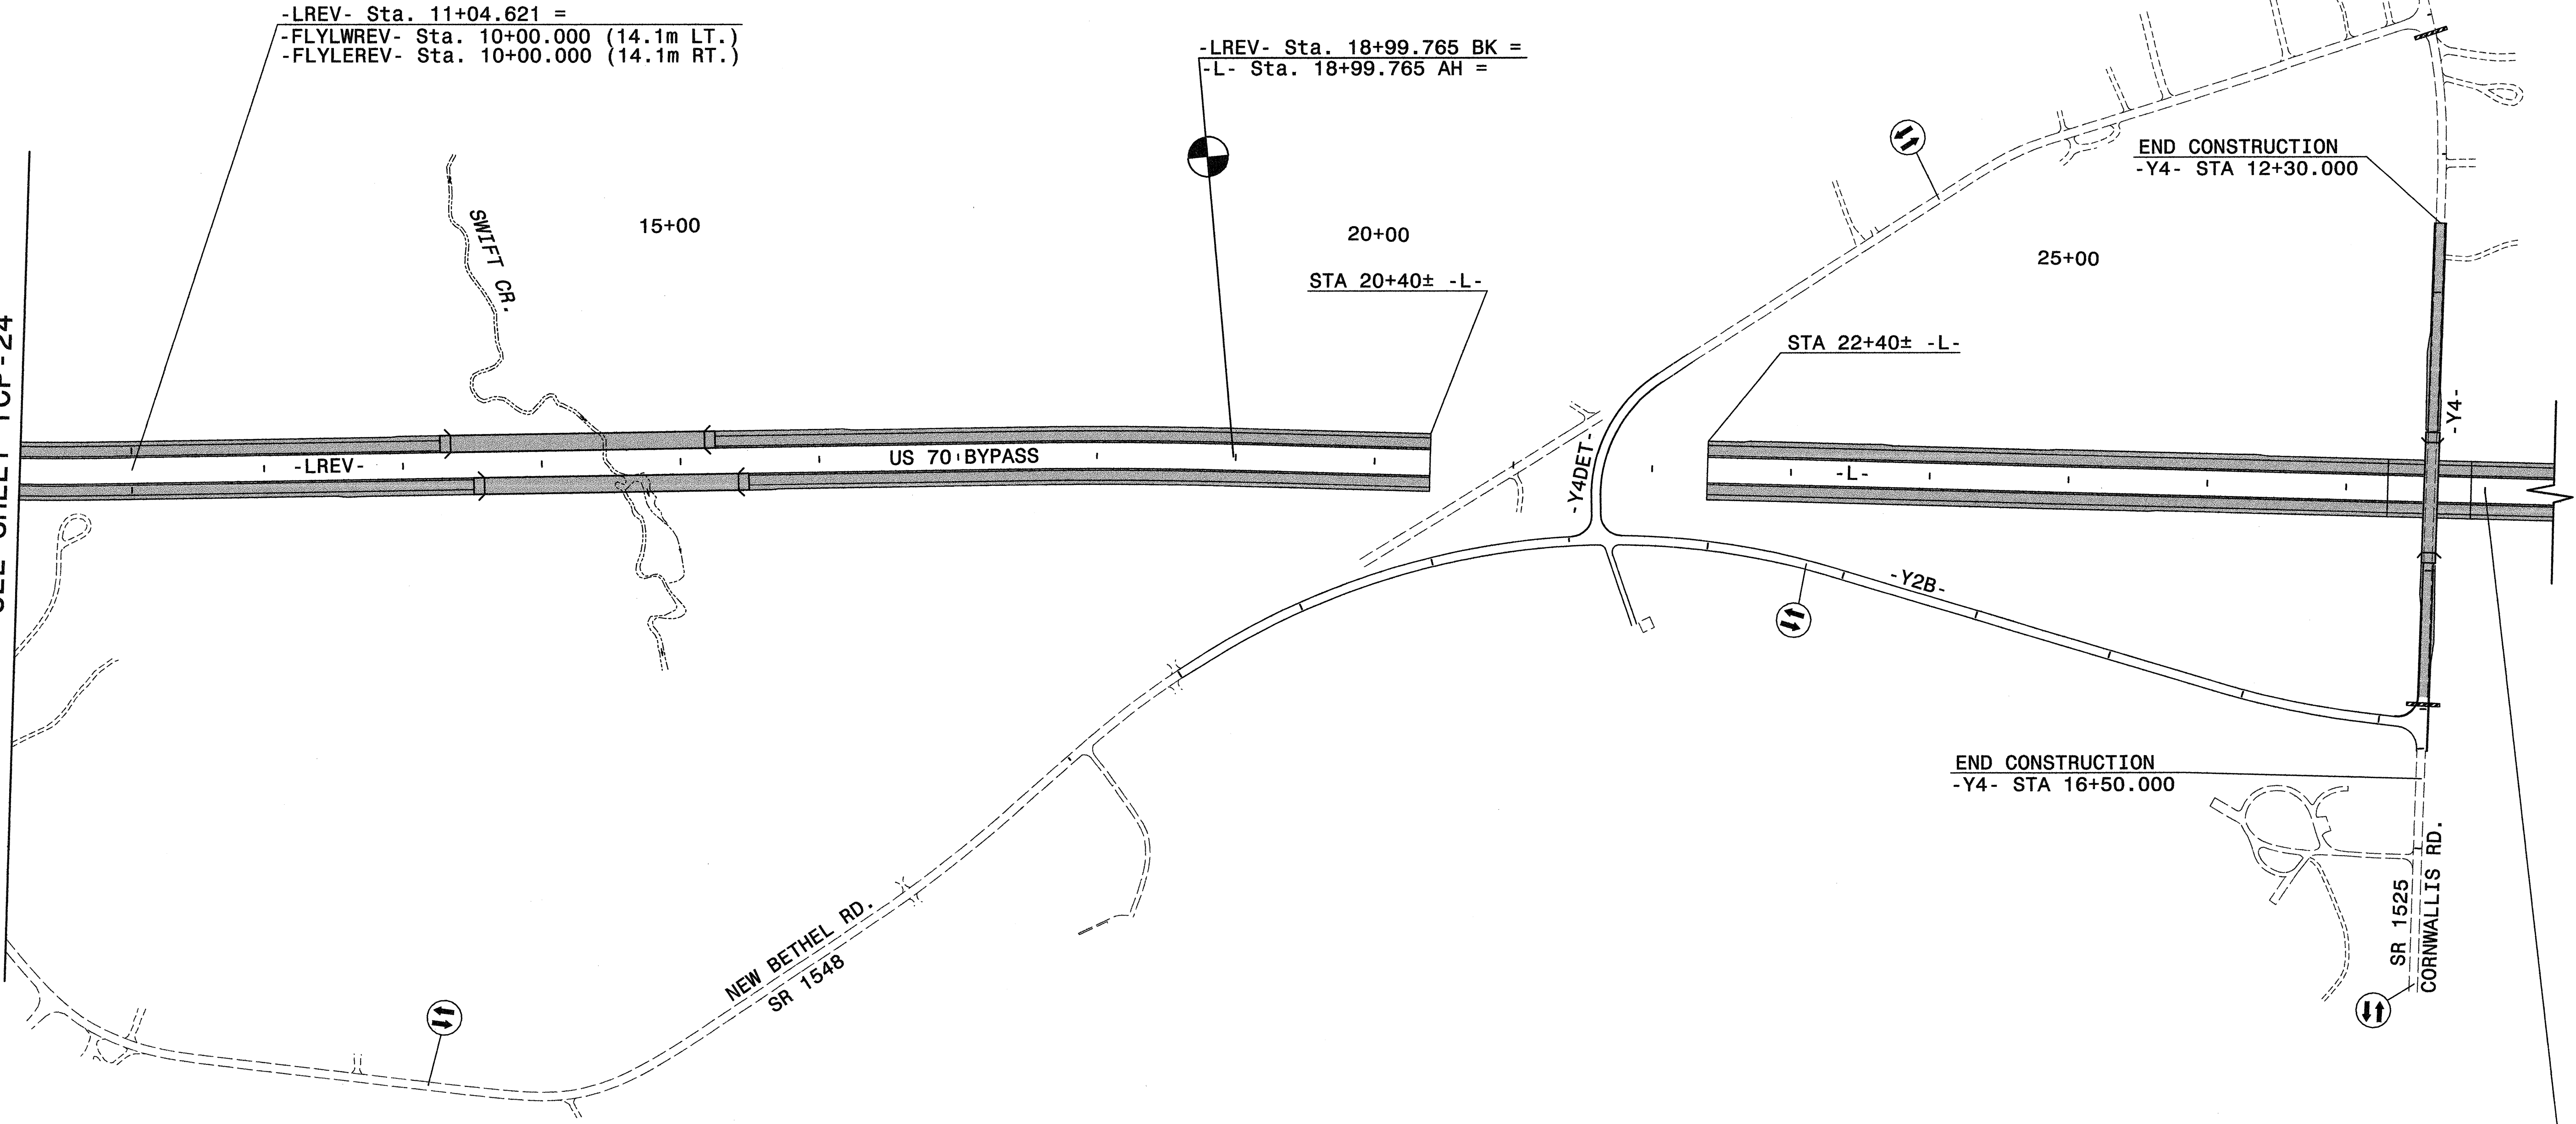
Plans prepared by:
KO & ASSOCIATES, P.C.
 Consulting Engineers
 101 SCHUB DR. SUITE #202
 RALEIGH, N.C. 27606
 For Division of Highways



MATCHLINE STA. 10+80 -FLYLWREV -
SEE SHEET TCP-24

-LREV- Sta. 11+04.621 =
 -FLYLWREV- Sta. 10+00.000 (14.1m LT.)
 -FLYLREVE- Sta. 10+00.000 (14.1m RT.)

-LREV- Sta. 18+99.765 BK =
 -L- Sta. 18+99.765 AH =

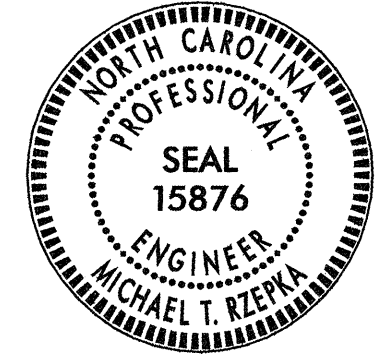
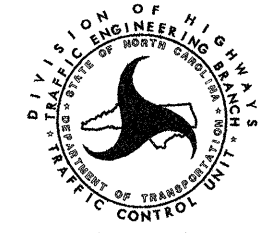


END CONSTRUCTION
 -Y4- STA 16+50.000

END CONSTRUCTION
 -Y4- STA 12+30.000

END CONSTRUCTION R-2552AA
 BEGIN CONSTRUCTION R-2552AB
 -L- STA 28+00.000

\$FILES\$
\$DATES\$
\$TIMES\$

APPROVED: <i>Michael T. Reppa</i> DATE: 1-31-05	PHASE II OVERVIEW SHEET 3 OF 4	
		
SCALE: NONE		REVISIONS
DATE: 1-05		
DWG. BY: MTR		
DESIGN BY: MTR		
REVIEWED BY: MSA		CADD FILE