



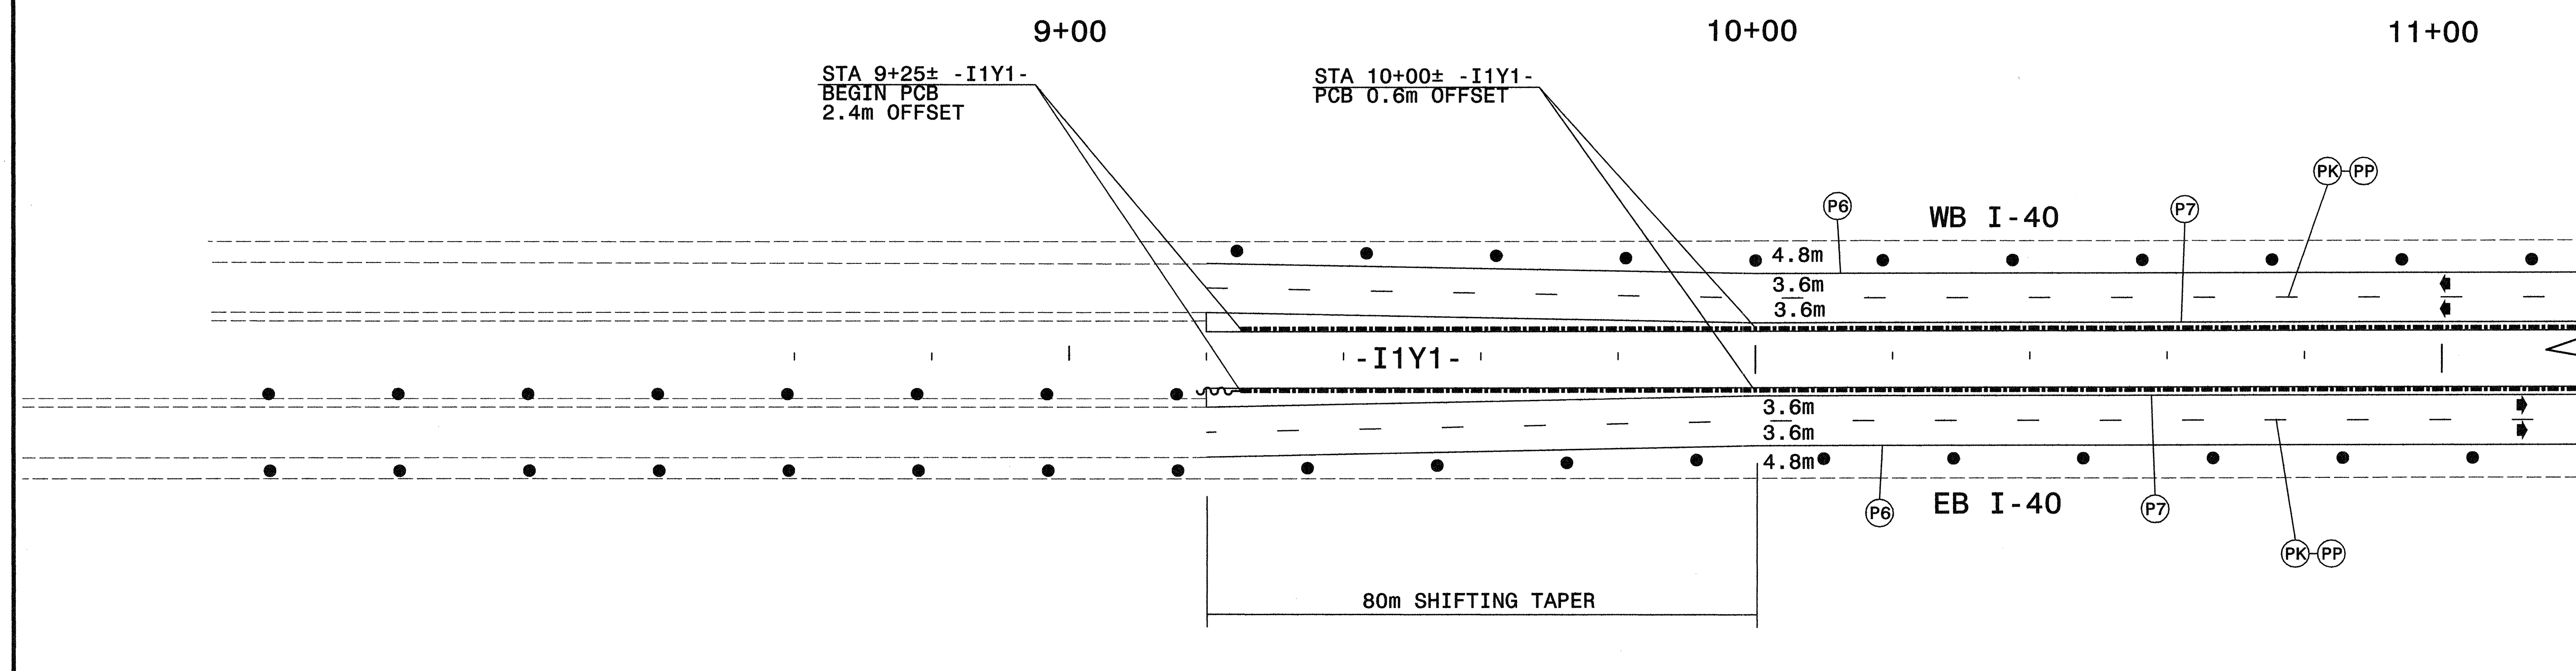

Plans prepared by:
KO & ASSOCIATES, P.C.
 Consulting Engineers
 1011 SCHAUH DR., SUITE #202
 RALEIGH, N.C. 27606
 For Division of Highways

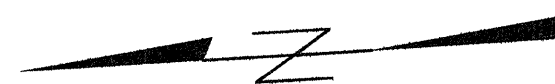

\$FILE\$
 \$DATE\$
 \$TIME\$

APPROVED: <i>Michael Rzepka</i> DATE: 1/31/05	PHASE I, STEP 4 DETAIL									
	SCALE: NONE									
	DATE: 1-05									
	DWG. BY: MTR									
	DESIGN BY: MTR									
	REVIEWED BY: MSA									
		<table border="1"> <thead> <tr> <th colspan="2">REVISIONS</th> </tr> </thead> <tbody> <tr> <td> </td> <td> </td> </tr> <tr> <td> </td> <td> </td> </tr> <tr> <td> </td> <td> </td> </tr> </tbody> </table>	REVISIONS							
REVISIONS										