



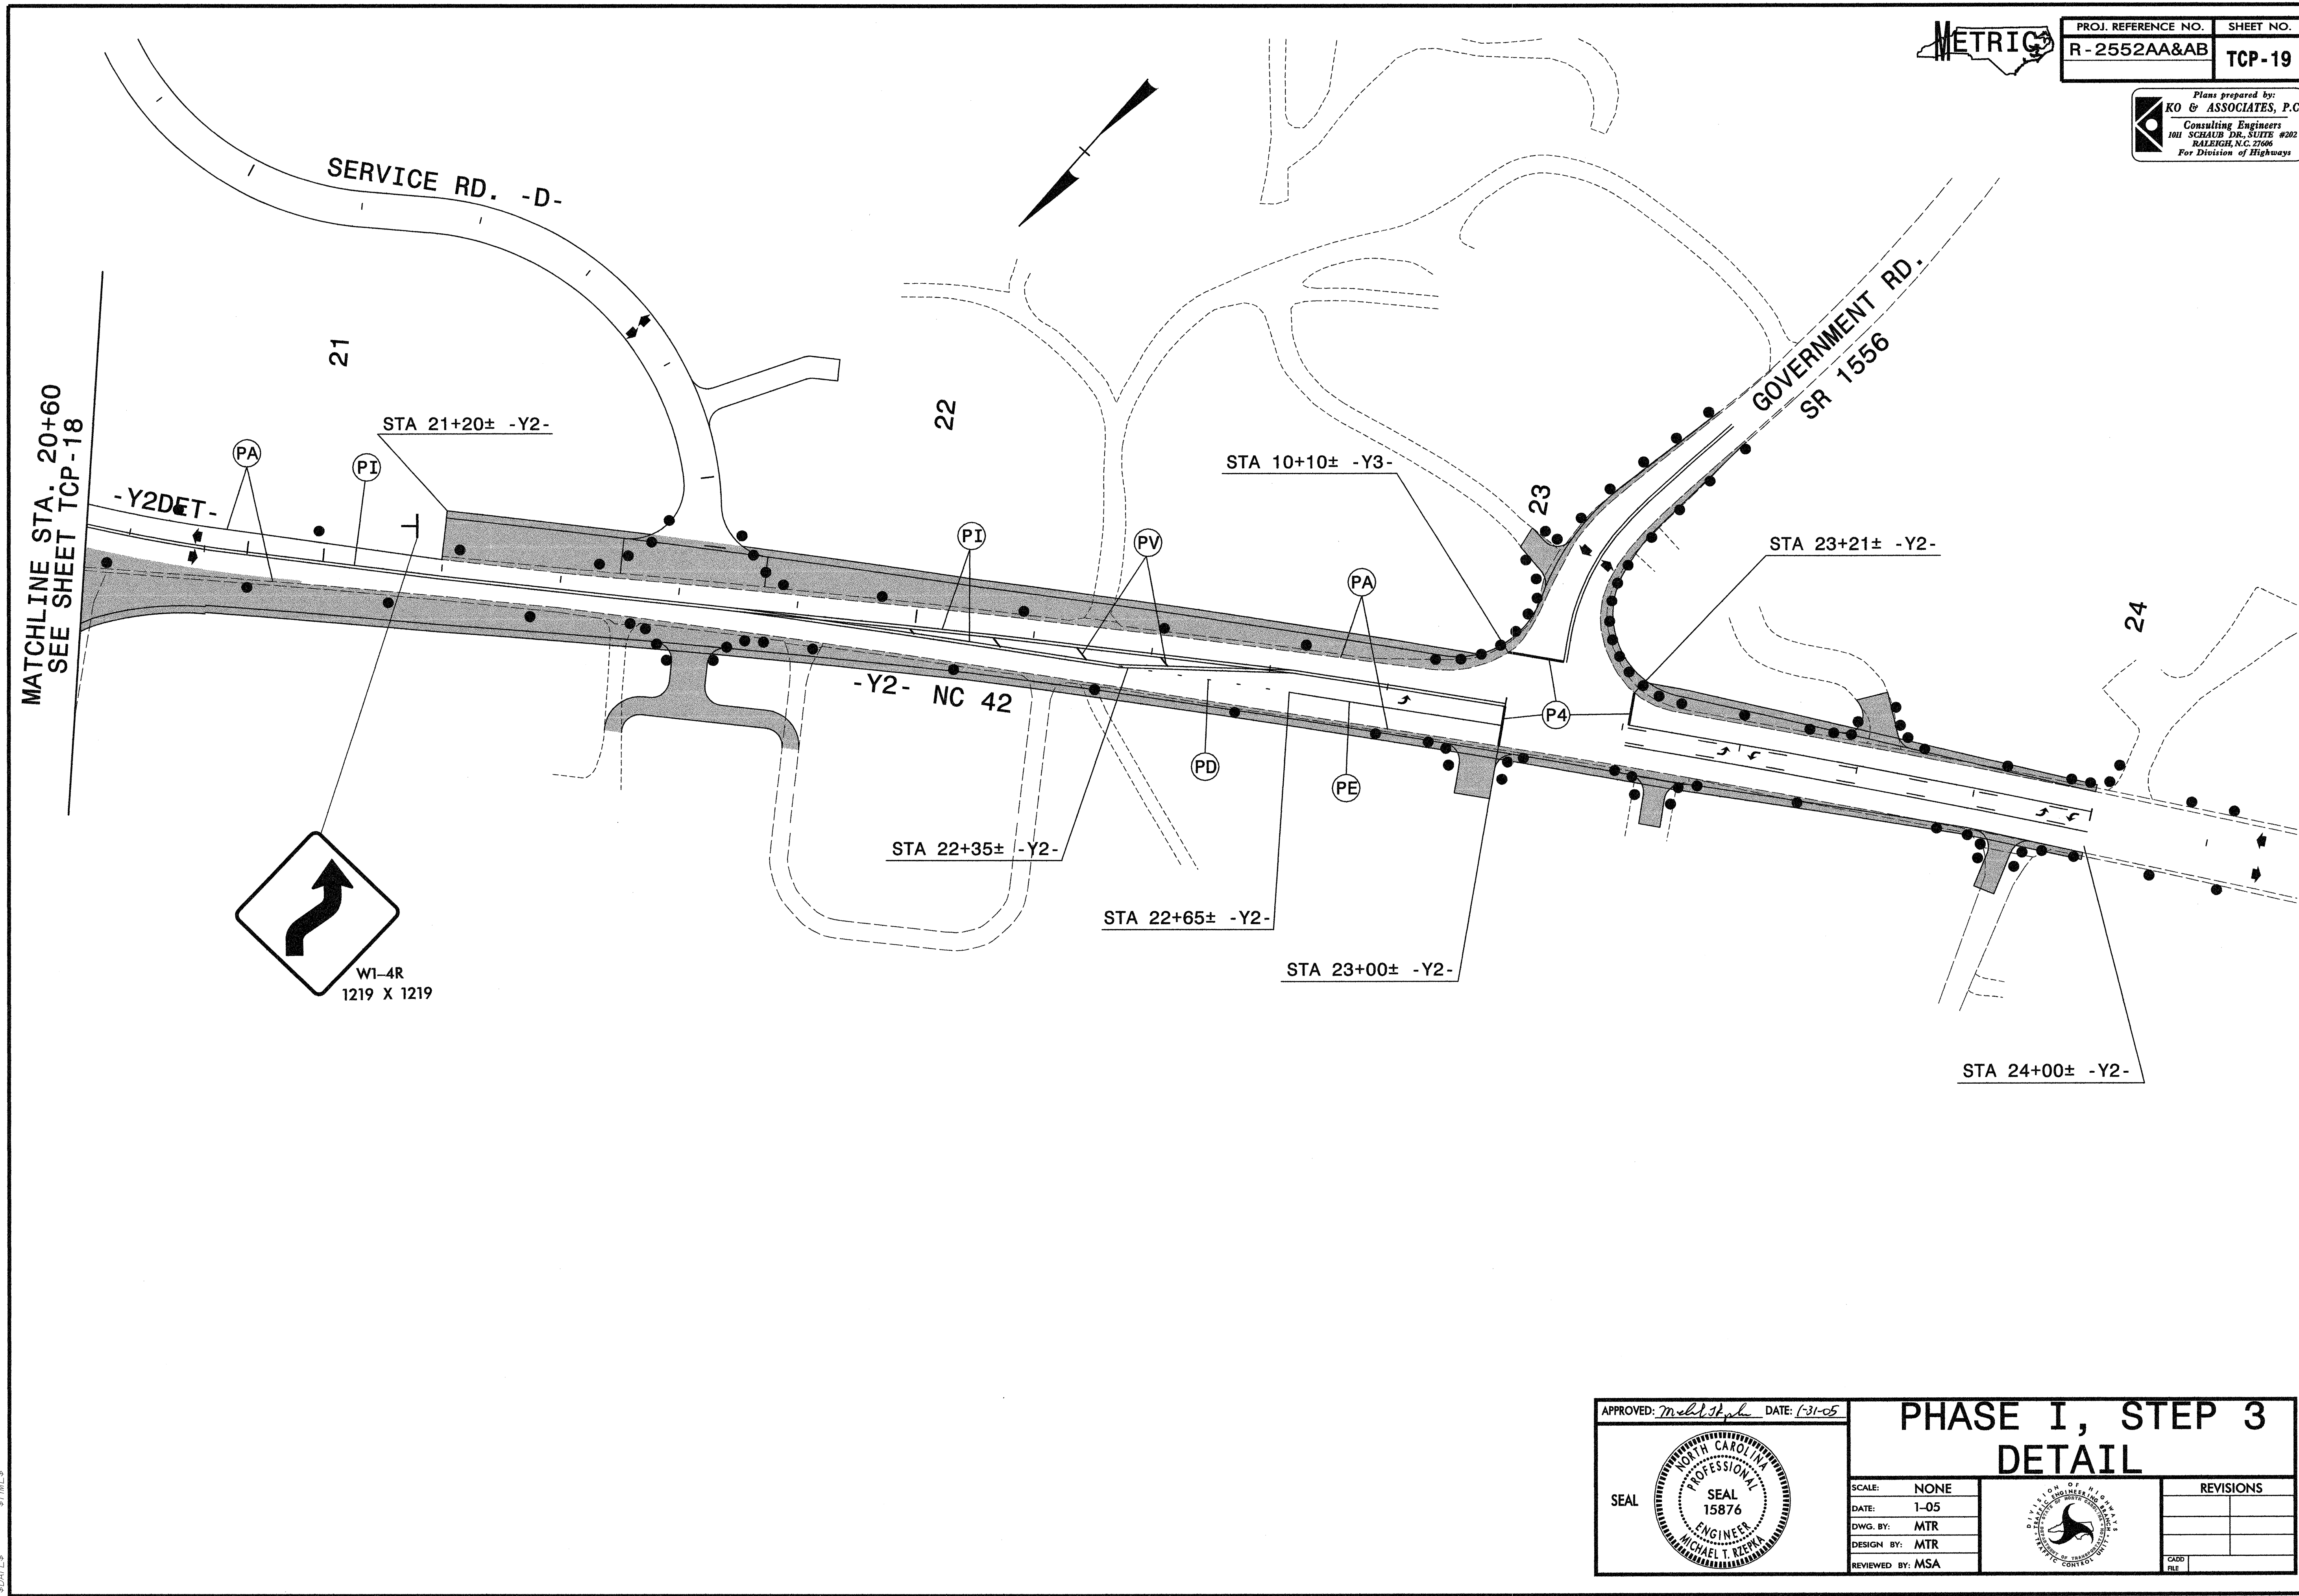


Plans prepared by:
KO & ASSOCIATES, P.C.
 Consulting Engineers
 1011 SCHLAUB DR., SUITE #202
 RALEIGH, N.C. 27606
 For Division of Highways

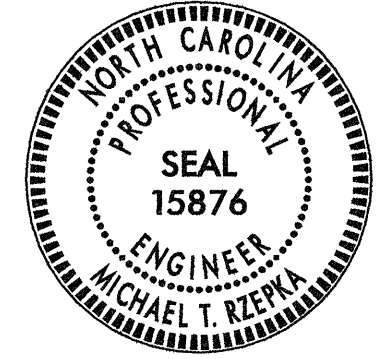

| | | |
|---|---|-----------|
| APPROVED: <i>Michael T. Kreppl</i> DATE: 1-31-05 | PHASE I, STEP 3 DETAIL | |
|  | | |
| SCALE: NONE |  | REVISIONS |
| DATE: 1-05 | | |
| DWG. BY: MTR | | |
| DESIGN BY: MTR | | |
| REVIEWED BY: MSA | | CADD FILE |

\$FILES\$
 \$DATES\$
 \$TIMES\$