




Plans prepared by:
KO & ASSOCIATES, P.C.
Consulting Engineers
1011 SCHAUB DR., SUITE #202
RALEIGH, N.C. 27606
For Division of Highways

54

STA 53+40± -L-



W1-4R
1219 X 1219

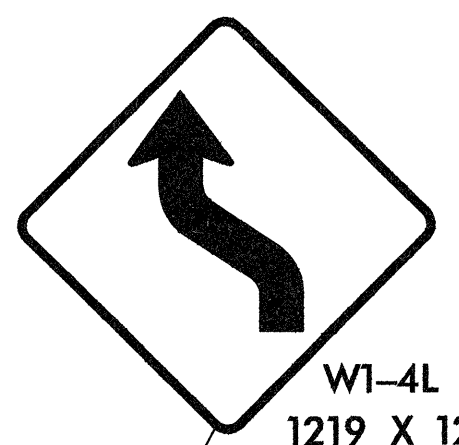

W1-4L
1219 X 1219

-Y2DET-

3.6m
3.6m

PA

PI

53
18

19

20

16

STA 17+60± -Y2-

STA 18+12± -Y2-

STA 19+08± -Y2-

STA 19+40± -Y2-

MATCHLINE STA. 17+00
SEE SHEET TCP-17

NC 42

-Y2-

MATCHLINE STA. 20+60
SEE SHEET TCP-19


PROP. BRIDGE

52

US 70 BYPASS

R11-2
1200 X 750

ROAD
CLOSED

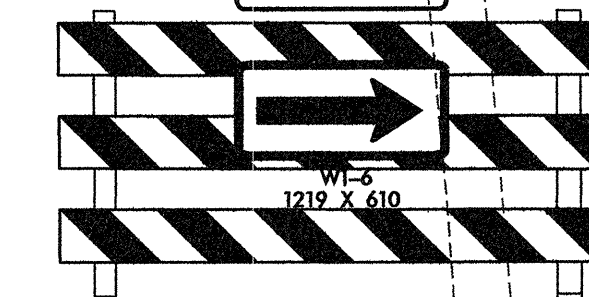


TYPE III BARRICADE
(TYP.)

STA 51+80± -L-

STA 14+70± -RP-C

R11-2
1219 X 762


ROAD
CLOSED

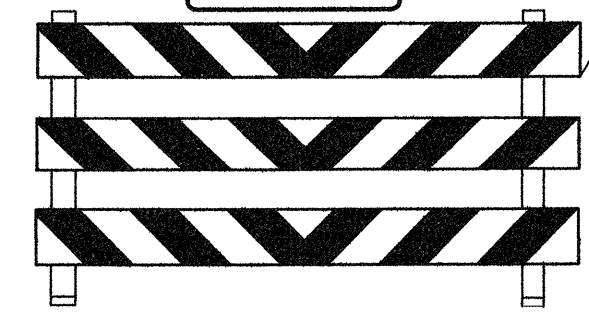

TYPE III BARRICADE

-RP-C

APPROVED: *Michael T. Rzepka* DATE: 1-31-05

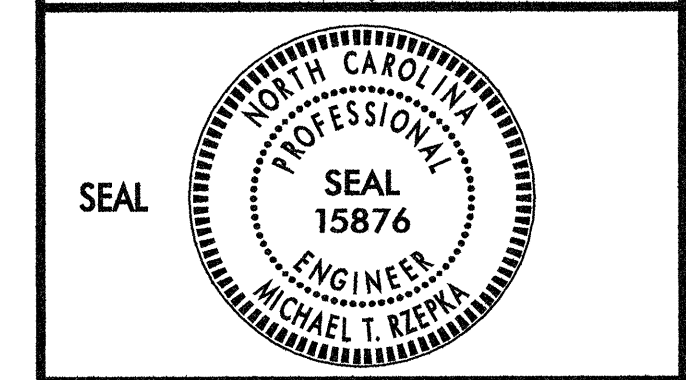

PHASE I, STEP 3 DETAIL

SCALE: NONE
DATE: 1-05
DWG. BY: MTR
DESIGN BY: MTR
REVIEWED BY: MSA

REVISIONS	

5 FILES \$
5 DATES \$