



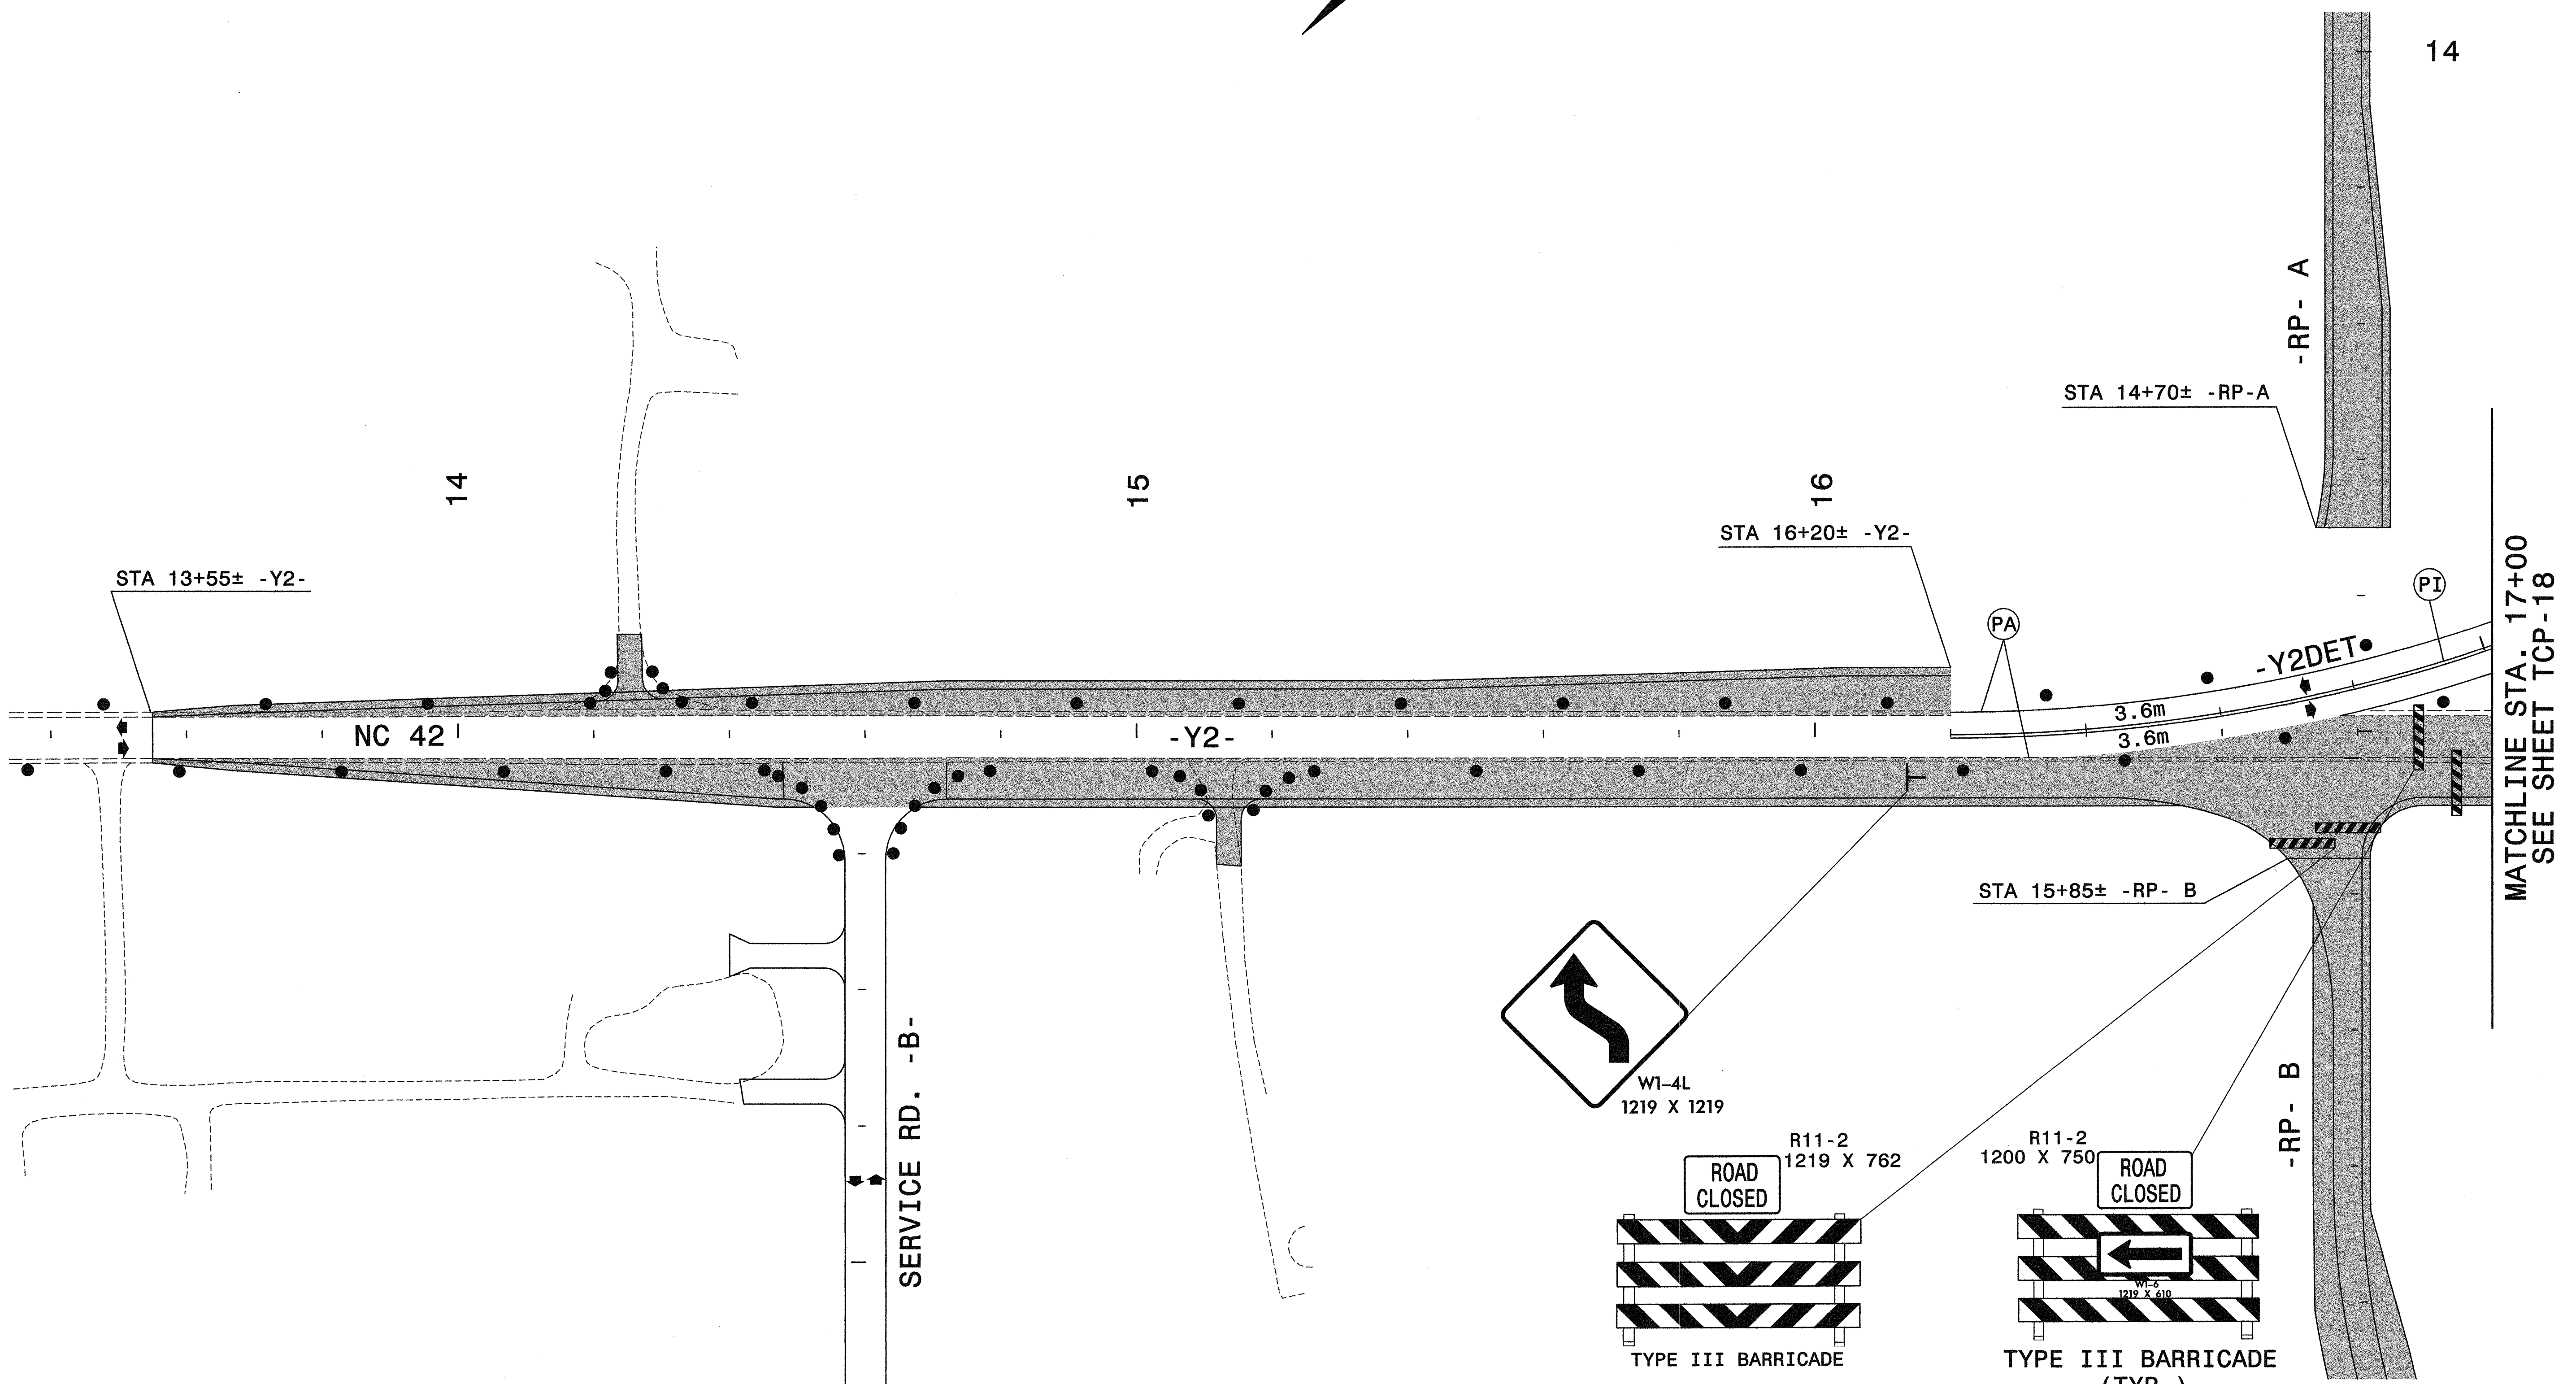

Plans prepared by:
KO & ASSOCIATES, P.C.
 Consulting Engineers
 1011 SCHUB DR., SUITE #202
 RALEIGH, N.C. 27606
 For Division of Highways

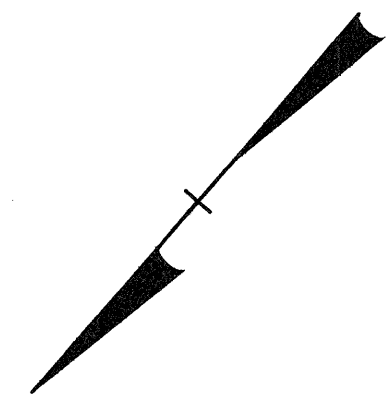

| APPROVED: <i>Michael T. Keppa</i> DATE: 1-31-05 | PHASE I, STEP 3 DETAIL | | | | | | | | | |
|---|---|--|--|-----------|--|--|--|--|--|--|
| | SCALE: NONE DATE: 1-05 DWG. BY: MTR DESIGN BY: MTR REVIEWED BY: MSA | <table border="1"> <thead> <tr> <th colspan="2">REVISIONS</th> </tr> </thead> <tbody> <tr> <td> </td> <td> </td> </tr> <tr> <td> </td> <td> </td> </tr> <tr> <td> </td> <td> </td> </tr> </tbody> </table> | | REVISIONS | | | | | | |
| REVISIONS | | | | | | | | | | |
| | | | | | | | | | | |
| | | | | | | | | | | |
| | | | | | | | | | | |

\$FILES \$DATES \$TIMES