


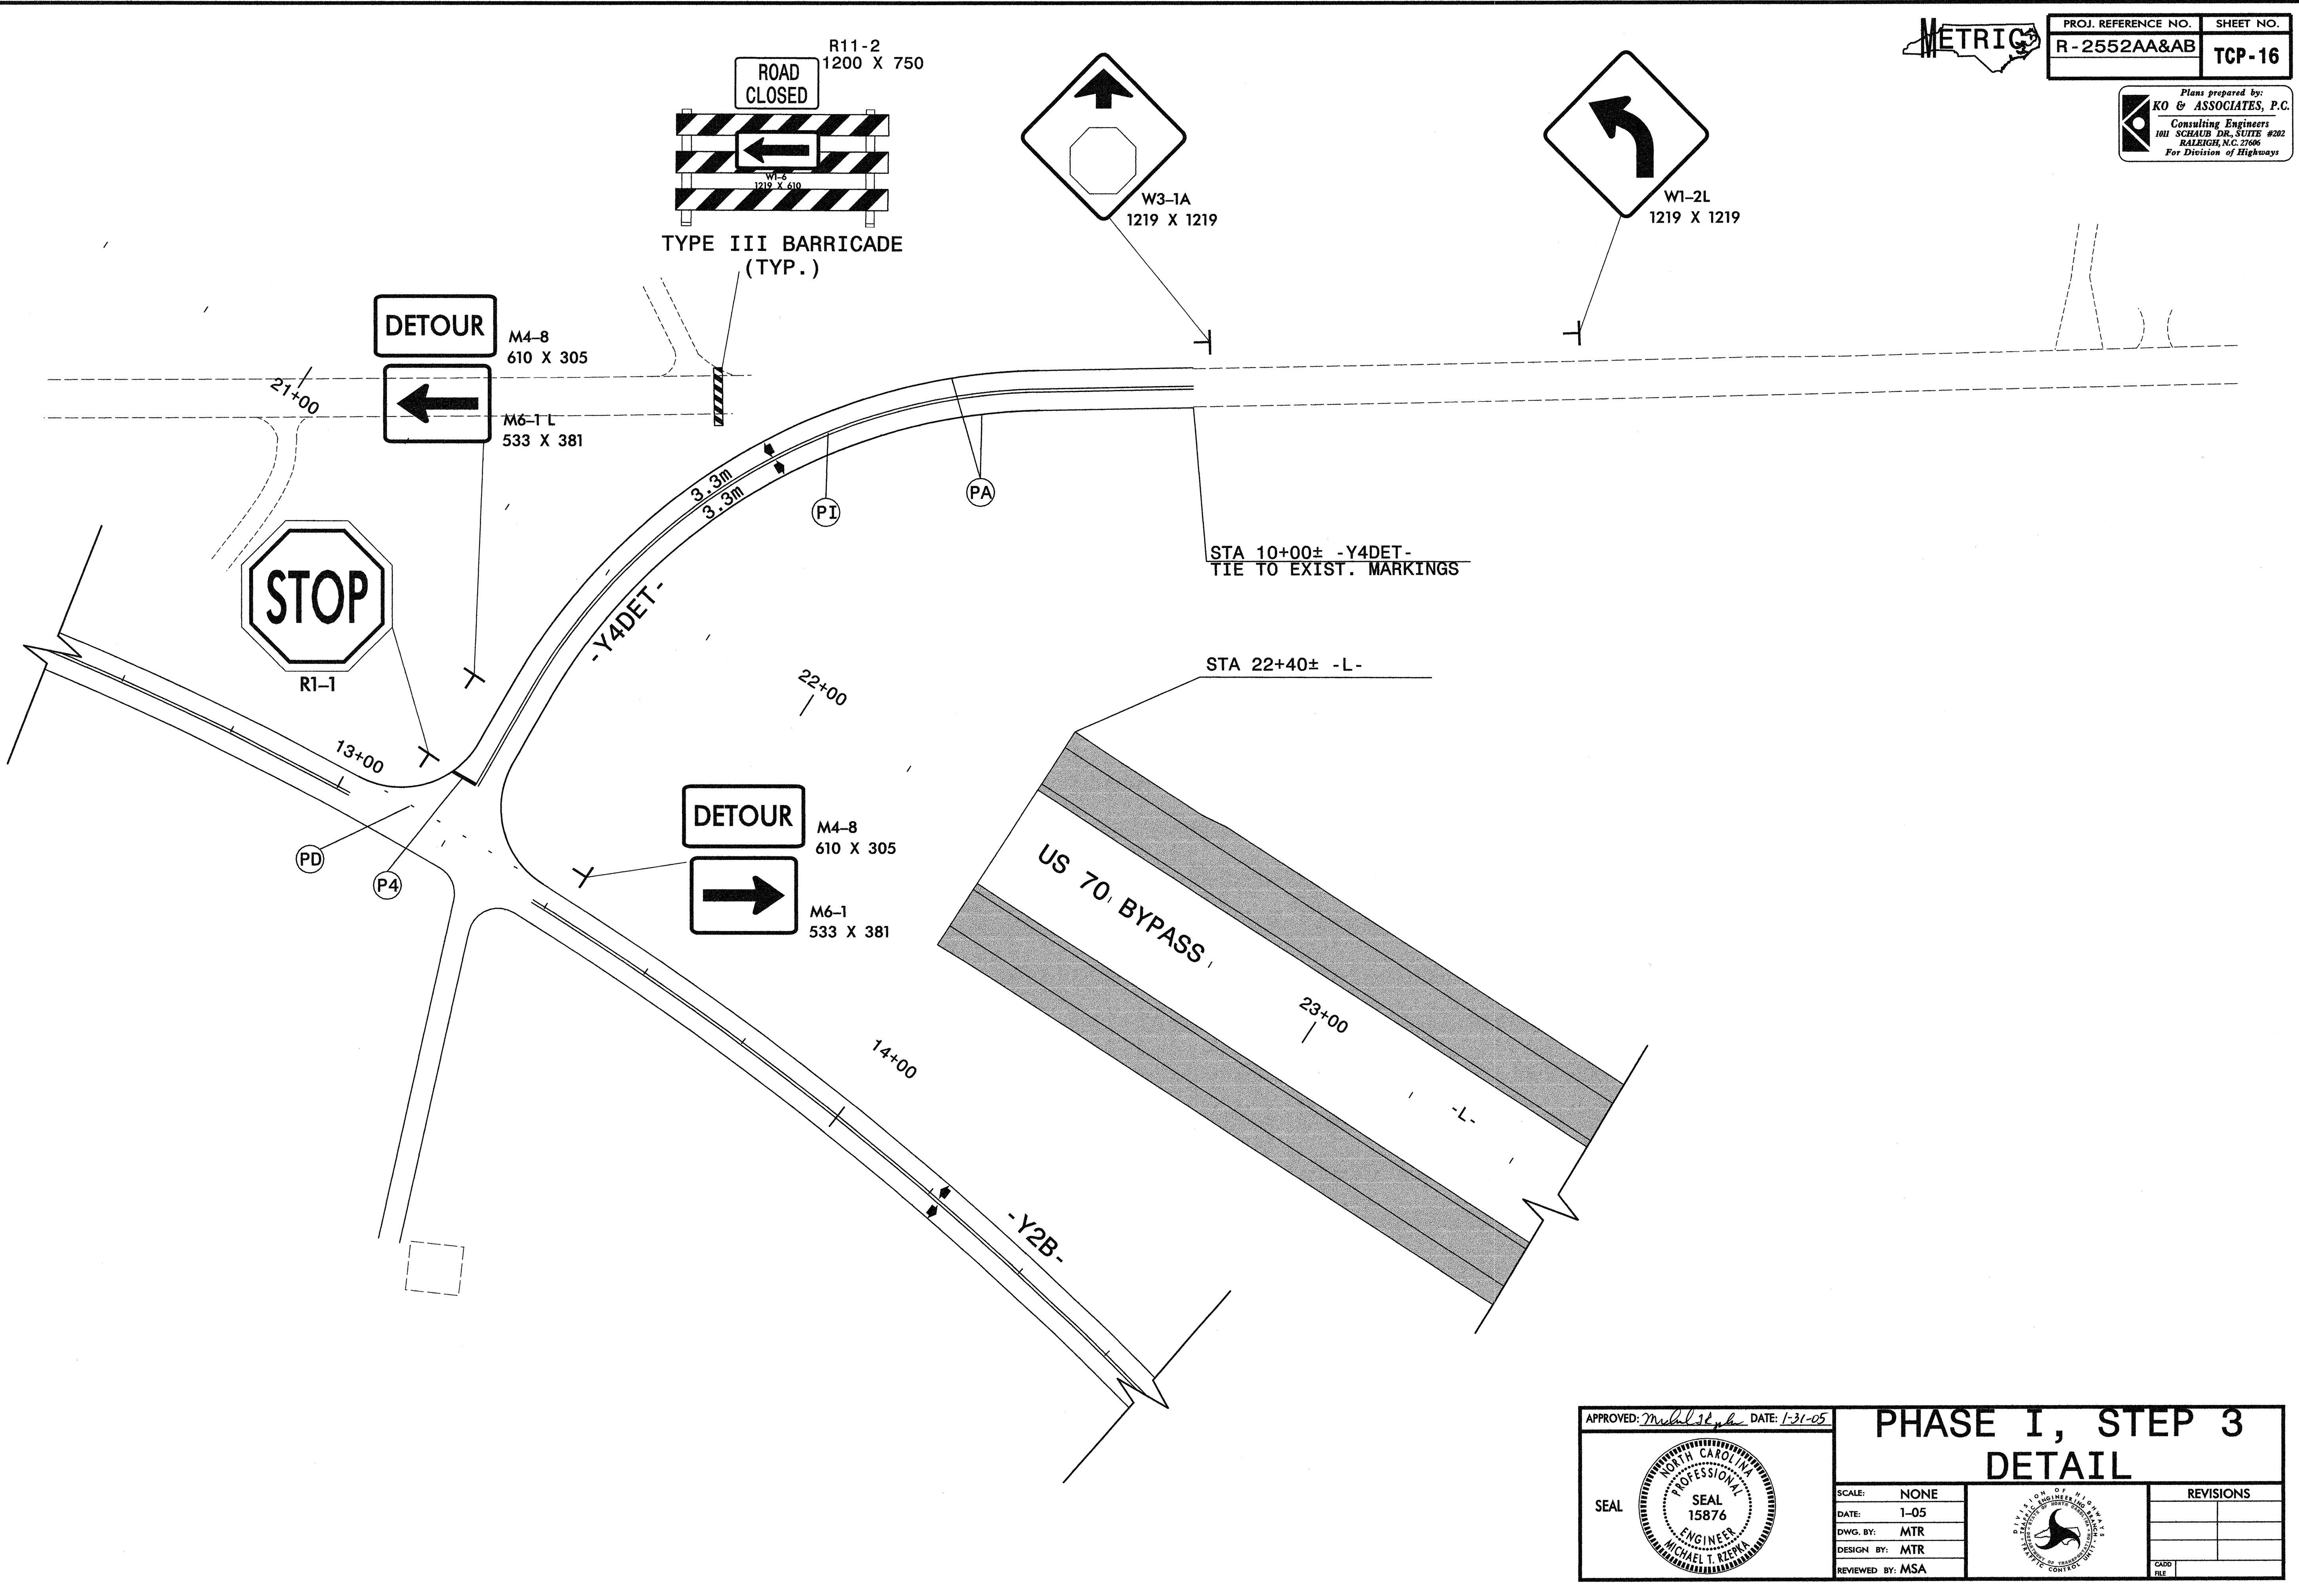
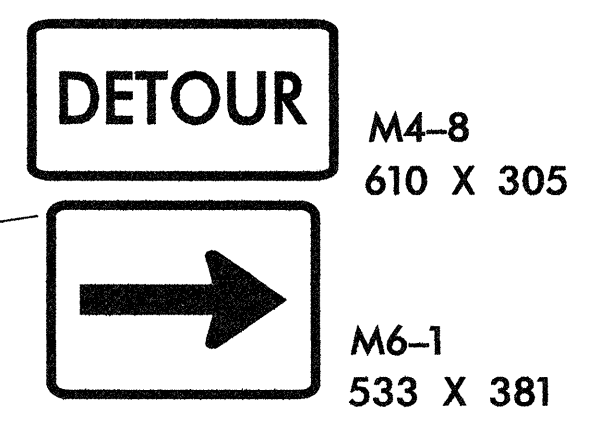
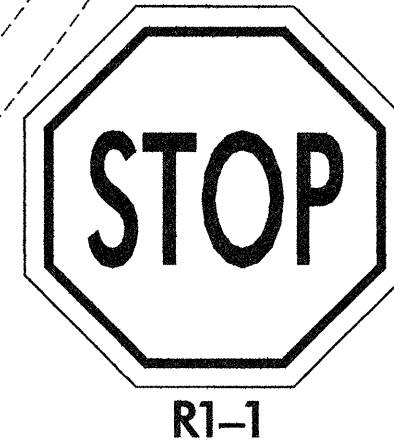
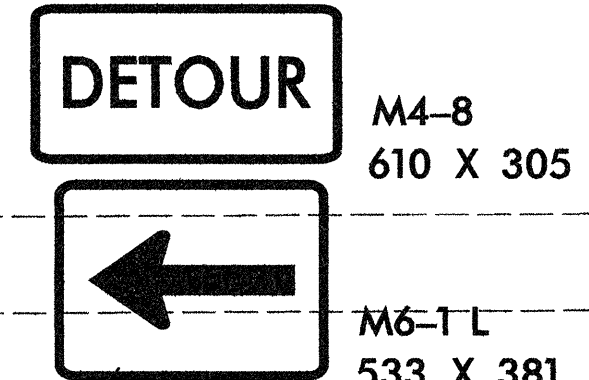
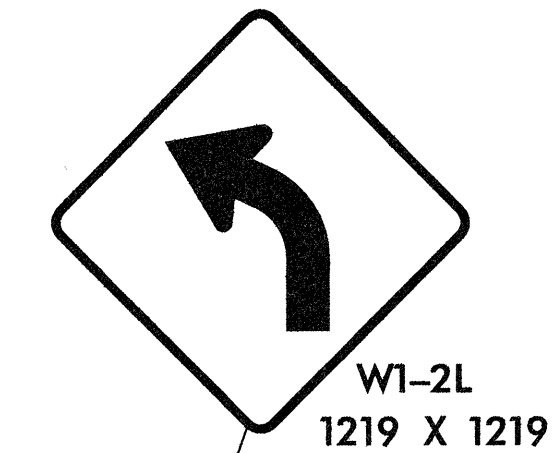


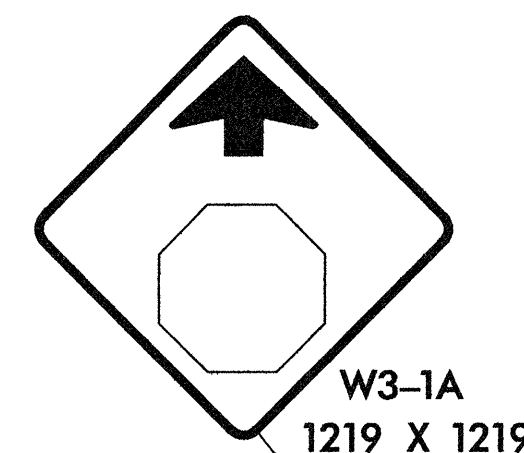

Plans prepared by:  
**KO & ASSOCIATES, P.C.**  
 Consulting Engineers  
 1011 SCHAUH DR., SUITE #202  
 RALEIGH, N.C. 27606  
 For Division of Highways

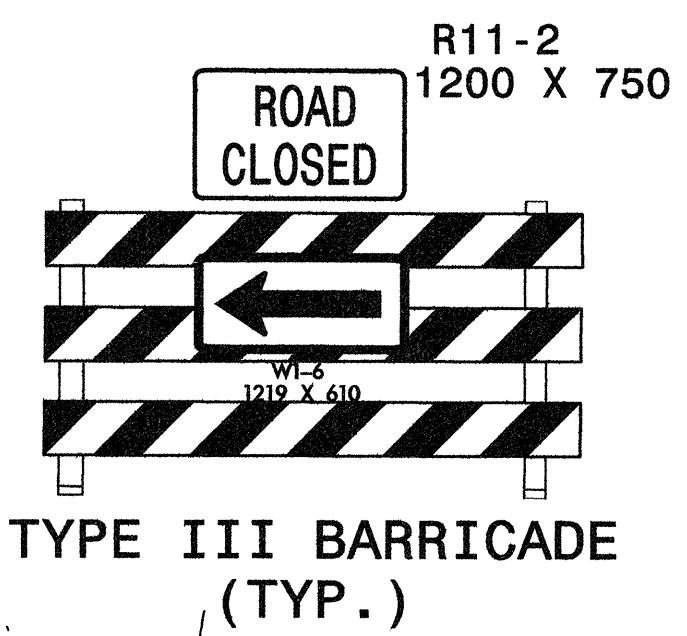

APPROVED: *Michael T. Riepen* DATE: 1-31-05

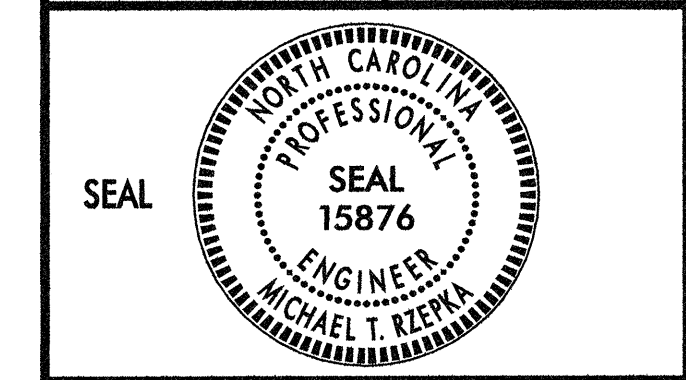

## PHASE I, STEP 3 DETAIL

SCALE: NONE		REVISIONS
DATE: 1-05		
DWG. BY: MTR		
DESIGN BY: MTR		
REVIEWED BY: MSA		

\$FILES\$  
 \$DATE\$