



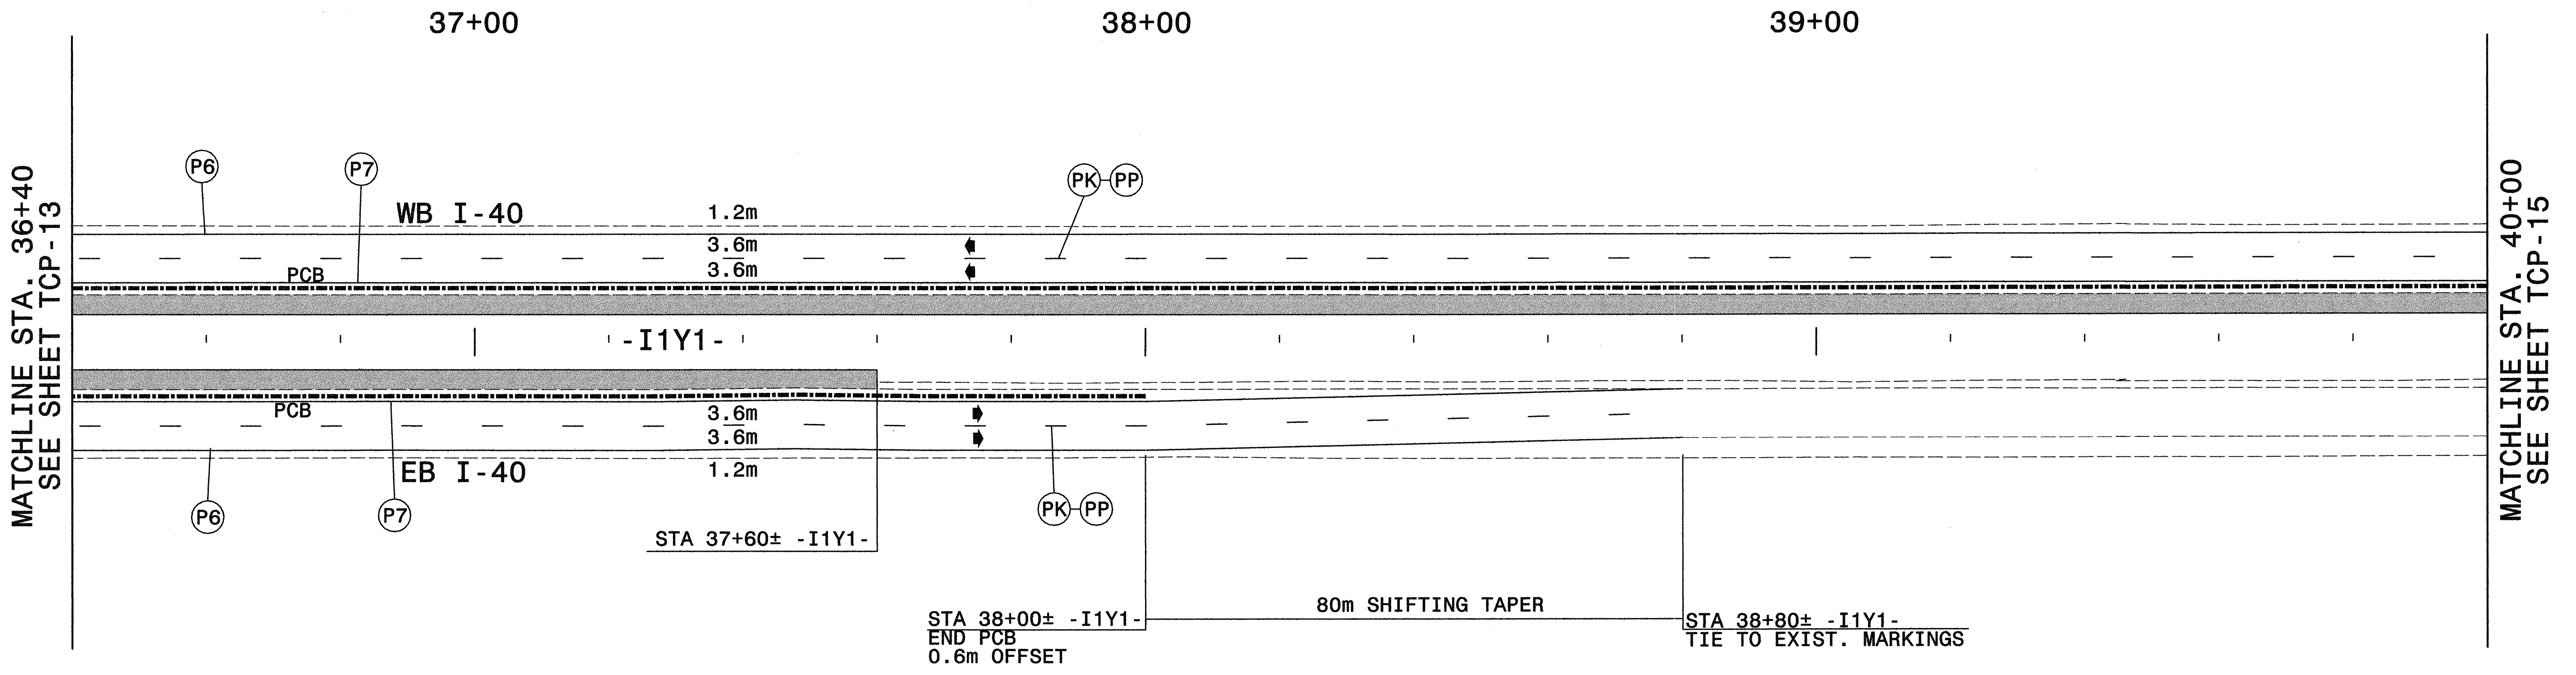

Plans prepared by:
KO & ASSOCIATES, P.C.
 Consulting Engineers
 101 SCHAUB DR., SUITE #202
 RALEIGH, N.C. 27606
 For Division of Highways

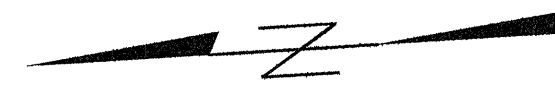

MATCHLINE STA. 36+40
SEE SHEET TCP-13

MATCHLINE STA. 40+00
SEE SHEET TCP-15

APPROVED: <i>Michael T. Rzepka</i> DATE: 1-31-05	PHASE I, STEP 3 DETAIL							
	SCALE: NONE							
	DATE: 1-05							
	DWG. BY: MTR							
	DESIGN BY: MTR							
REVIEWED BY: MSA	<table border="1"> <thead> <tr> <th colspan="2">REVISIONS</th> </tr> </thead> <tbody> <tr> <td> </td> <td> </td> </tr> <tr> <td> </td> <td> </td> </tr> </tbody> </table>		REVISIONS					
REVISIONS								

\$FILE\$ \$DATE\$ \$TIME\$