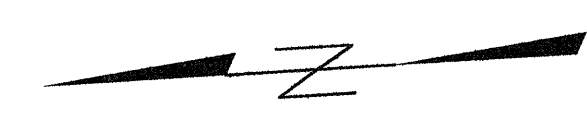




PROJ. REFERENCE NO. R-2552AA&AB	SHEET NO. TCP-12
------------------------------------	---------------------

Plans prepared by:
KO & ASSOCIATES, P.C.
 Consulting Engineers
 1011 SCHAUH DR., SUITE #202
 RALEIGH, N.C. 27606
 For Division of Highways



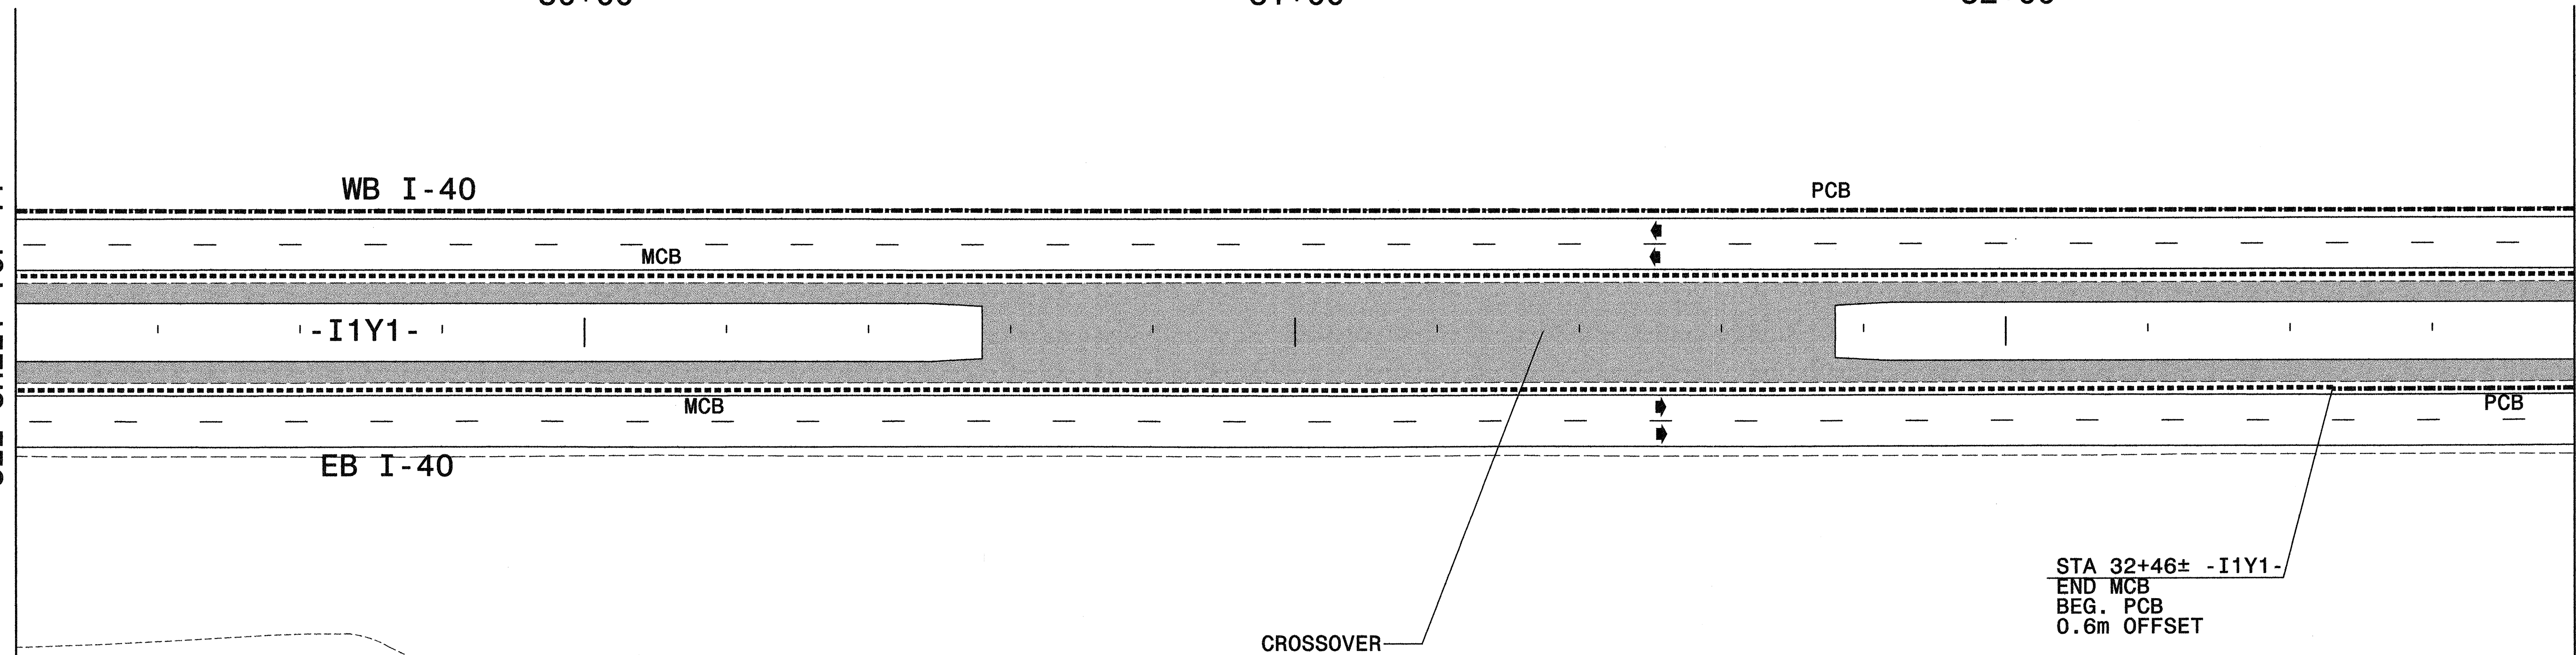
30+00

31+00

32+00

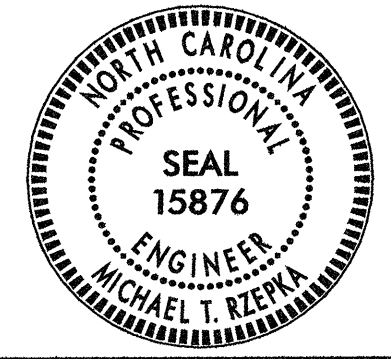
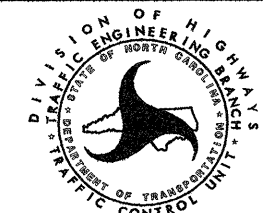
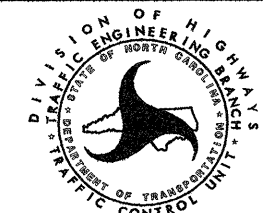
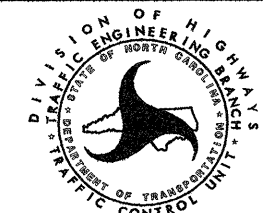
MATCHLINE STA. 29+20
SEE SHEET TCP-11

MATCHLINE STA. 32+80
SEE SHEET TCP-13



STA 32+46± -I1Y1-
 END MCB
 BEG. PCB
 0.6m OFFSET

8 FILES
8 DATES
8 TIMES

APPROVED: <i>Michael T. Repp</i> DATE: 1-1-05	PHASE I, STEP 3 DETAIL											
												
<table border="1"> <tr> <td>SCALE: NONE</td> <td rowspan="5">  </td> <td>REVISIONS</td> </tr> <tr> <td>DATE: 1-05</td> <td></td> </tr> <tr> <td>DWG. BY: MTR</td> <td></td> </tr> <tr> <td>DESIGN BY: MTR</td> <td></td> </tr> <tr> <td>REVIEWED BY: MSA</td> <td></td> </tr> </table>	SCALE: NONE		REVISIONS	DATE: 1-05		DWG. BY: MTR		DESIGN BY: MTR		REVIEWED BY: MSA		
SCALE: NONE			REVISIONS									
DATE: 1-05												
DWG. BY: MTR												
DESIGN BY: MTR												
REVIEWED BY: MSA												