




PROJ. REFERENCE NO. SHEET NO.
 R-2552AA&AB TCP-11

Plans prepared by:
 KO & ASSOCIATES, P.C.
 Consulting Engineers
 1011 SCHAUB DR., SUITE #202
 RALEIGH, N.C. 27606
 For Division of Highways

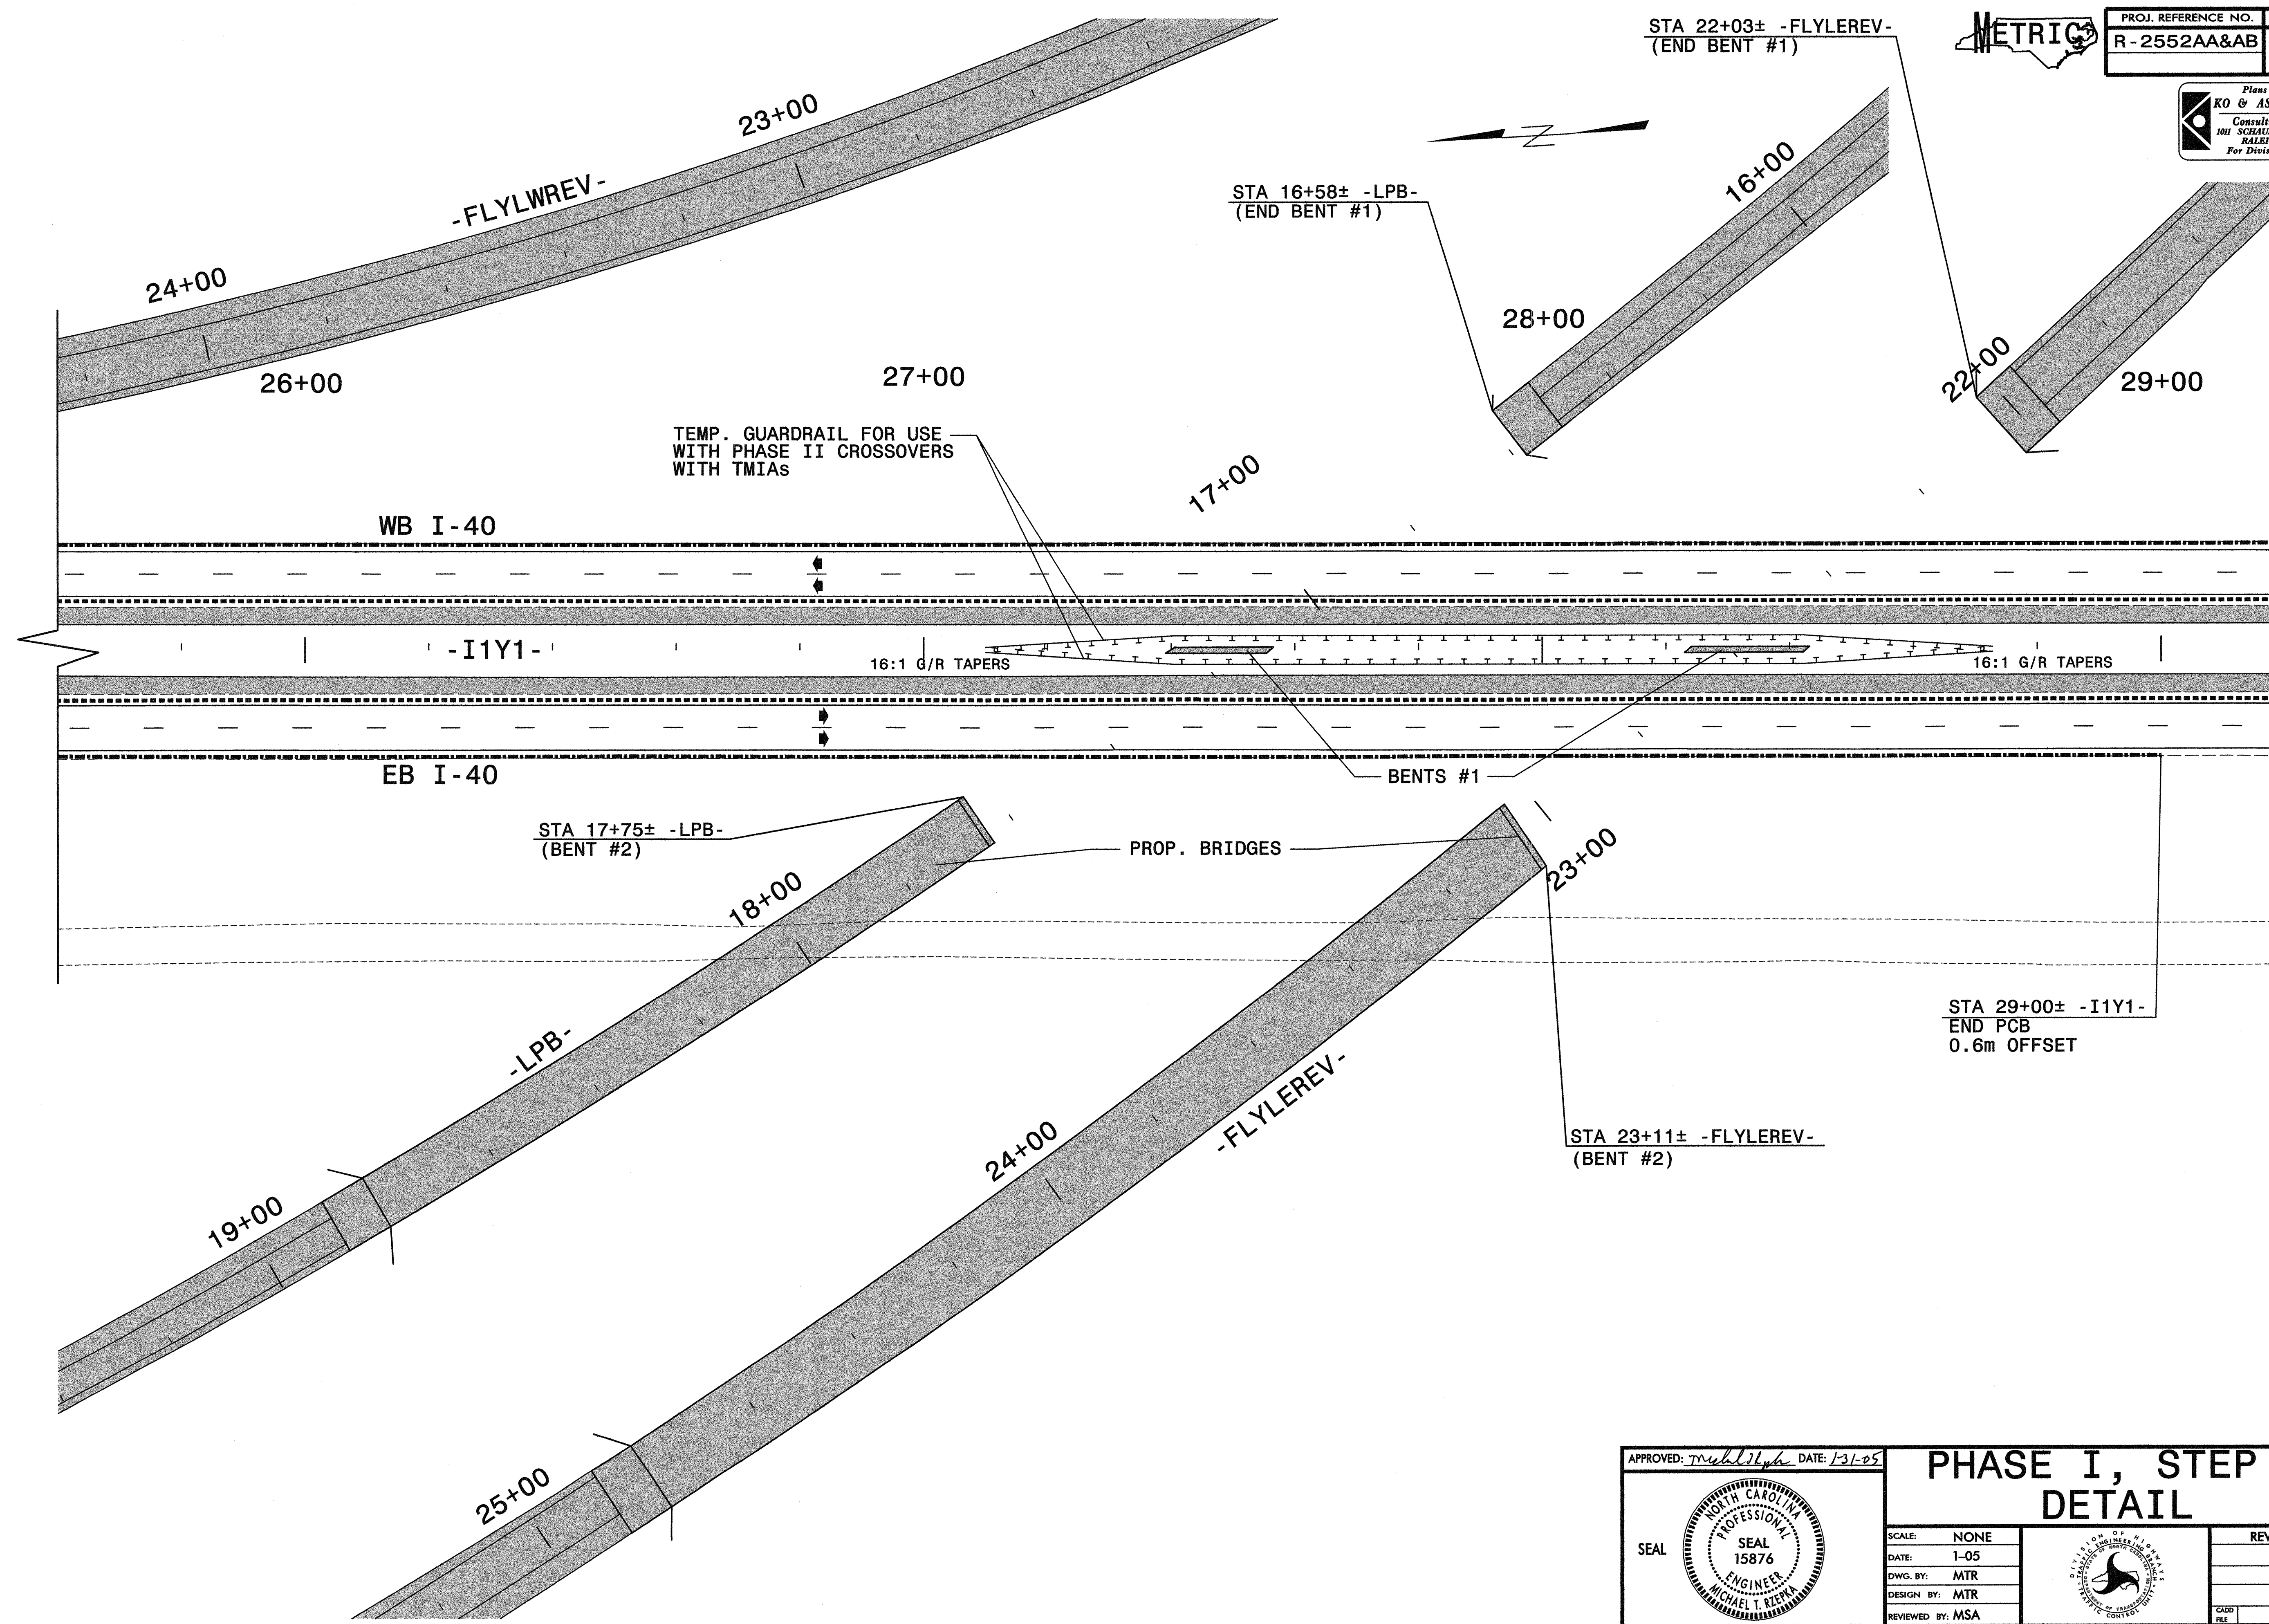

MATCHLINE STA: 29+20
 SEE SHEET TCP-12

APPROVED: *msh* DATE: 1-31-05

**PHASE I, STEP 3
 DETAIL**

SCALE: NONE		REVISIONS
DATE: 1-05		
DWG. BY: MTR		
DESIGN BY: MTR		
REVIEWED BY: MSA		

CADD FILE

\$FILES\$
 \$DATES\$
 \$TIMES\$