




Plans prepared by:
KO & ASSOCIATES, P.C.
 Consulting Engineers
 101 SCHAUB DR., SUITE #202
 RALEIGH, N.C. 27606
 For Division of Highways

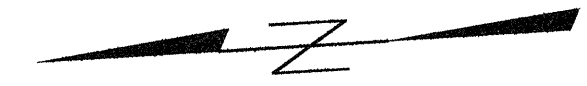

MATCHLINE STA. 18+40
SEE SHEET TCP-9

STA 18+60± -I1Y1-
BEGIN PCB
0.6m OFFSET

19+00

20+00

21+00

NEW BETHEL RD.

12+00
-Y2-

MAINTAIN EXISTING G/R
FOR USE WITH PHASE II CROSSOVERS
WHEN REMOVING EXISTING BRIDGE

WB I-40

PCB

MCB

-I1Y1-

MCB

EB I-40

PCB

33+00

32+00


31+00

-FLYLEREV-

STA 32+60± -FLYLEREV-


-YREV-
SR 3773

APPROVED: *Michael T. Kiepp* DATE: 1-31-05

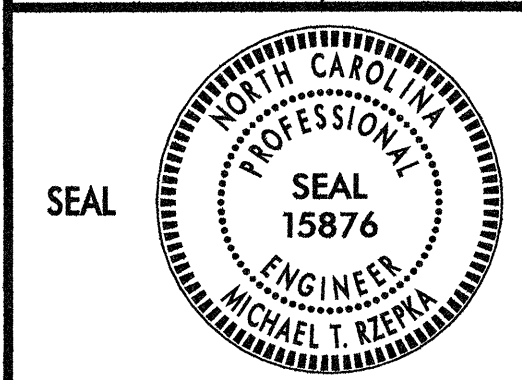

PHASE I, STEP 3 DETAIL

SCALE: NONE
 DATE: 1-05
 DWG. BY: MTR
 DESIGN BY: MTR
 REVIEWED BY: MSA

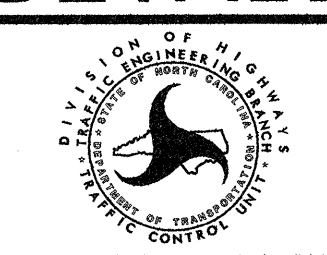

REVISIONS	

\$FILES\$
\$DATES\$
\$TIMES\$