



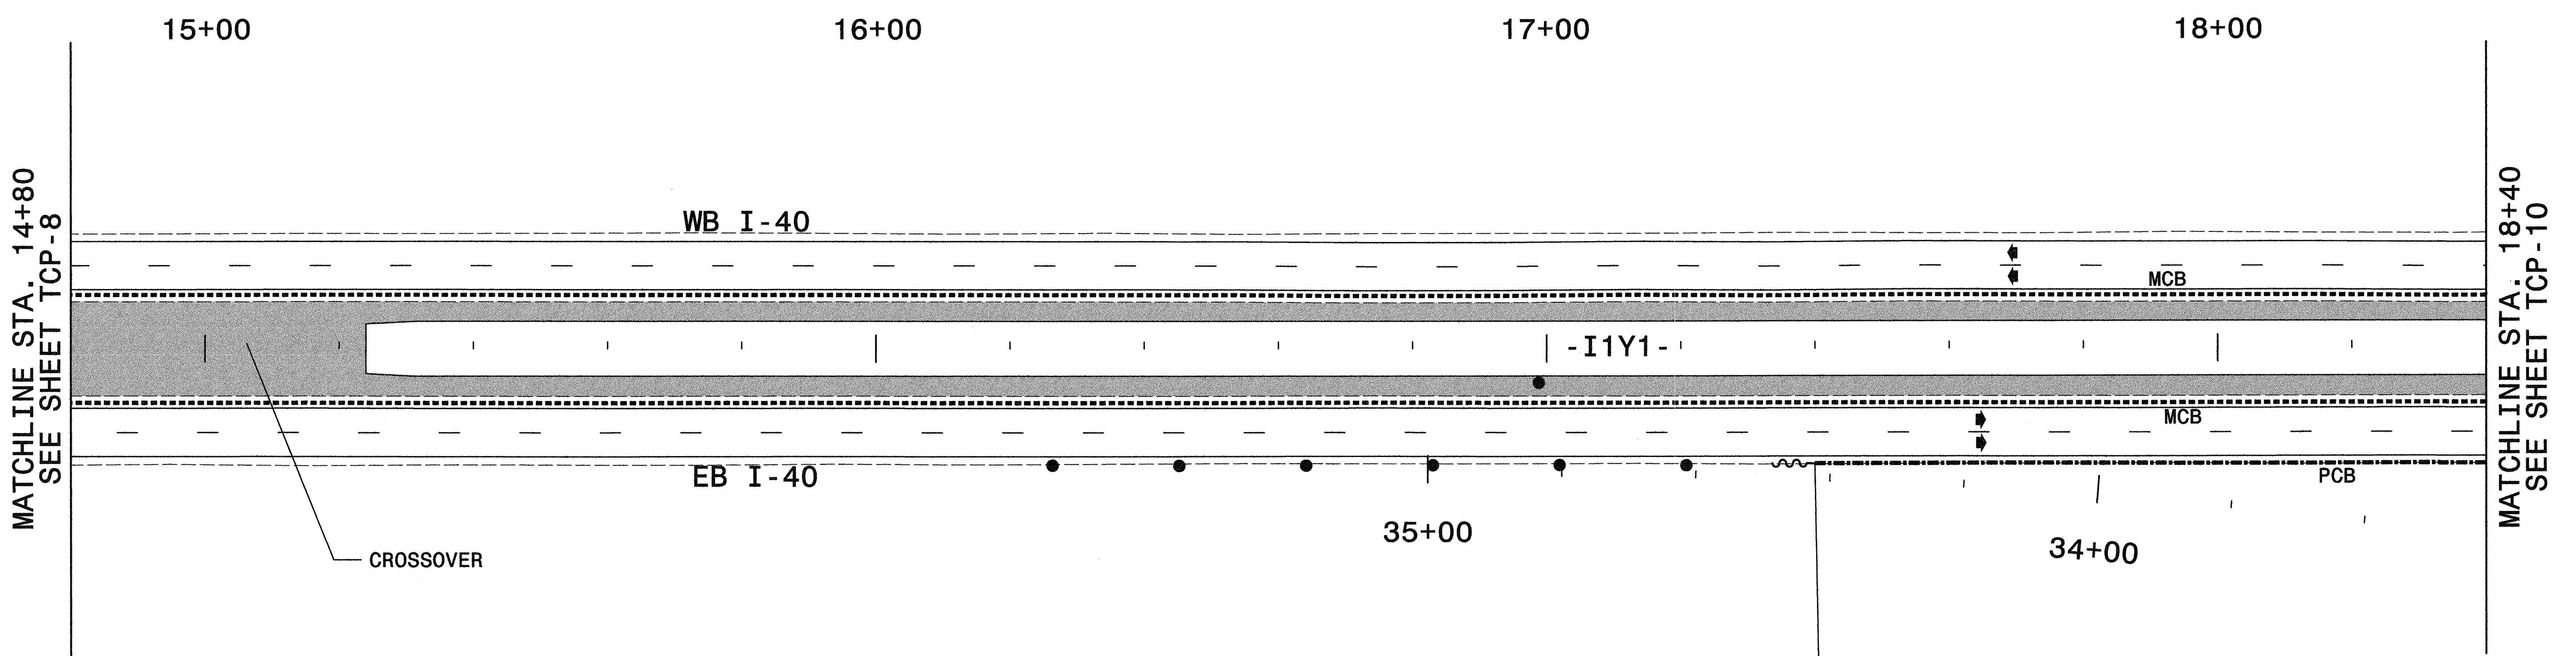

PROJ. REFERENCE NO. R-2552AA&AB	SHEET NO. TCP-9
------------------------------------	--------------------

Plans prepared by:
KO & ASSOCIATES, P.C.
 Consulting Engineers
 1011 SCHAUH DR., SUITE #202
 RALEIGH, N.C. 27606
 For Division of Highways

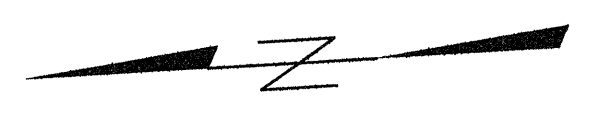

STA 17+40± -I1Y1-
 BEGIN PCB
 0.6m OFFSET

\$TIME\$
 \$DATE\$
 \$FILE\$

APPROVED: <i>Michael J. Rzepka</i> DATE: 1-21-05	PHASE I, STEP 3 DETAIL						
	SCALE: NONE						
	DATE: 1-05						
	DWG. BY: MTR						
	DESIGN BY: MTR						
REVIEWED BY: MSA	<table border="1"> <thead> <tr> <th colspan="2">REVISIONS</th> </tr> </thead> <tbody> <tr> <td> </td> <td> </td> </tr> <tr> <td> </td> <td> </td> </tr> </tbody> </table>	REVISIONS					
REVISIONS							