




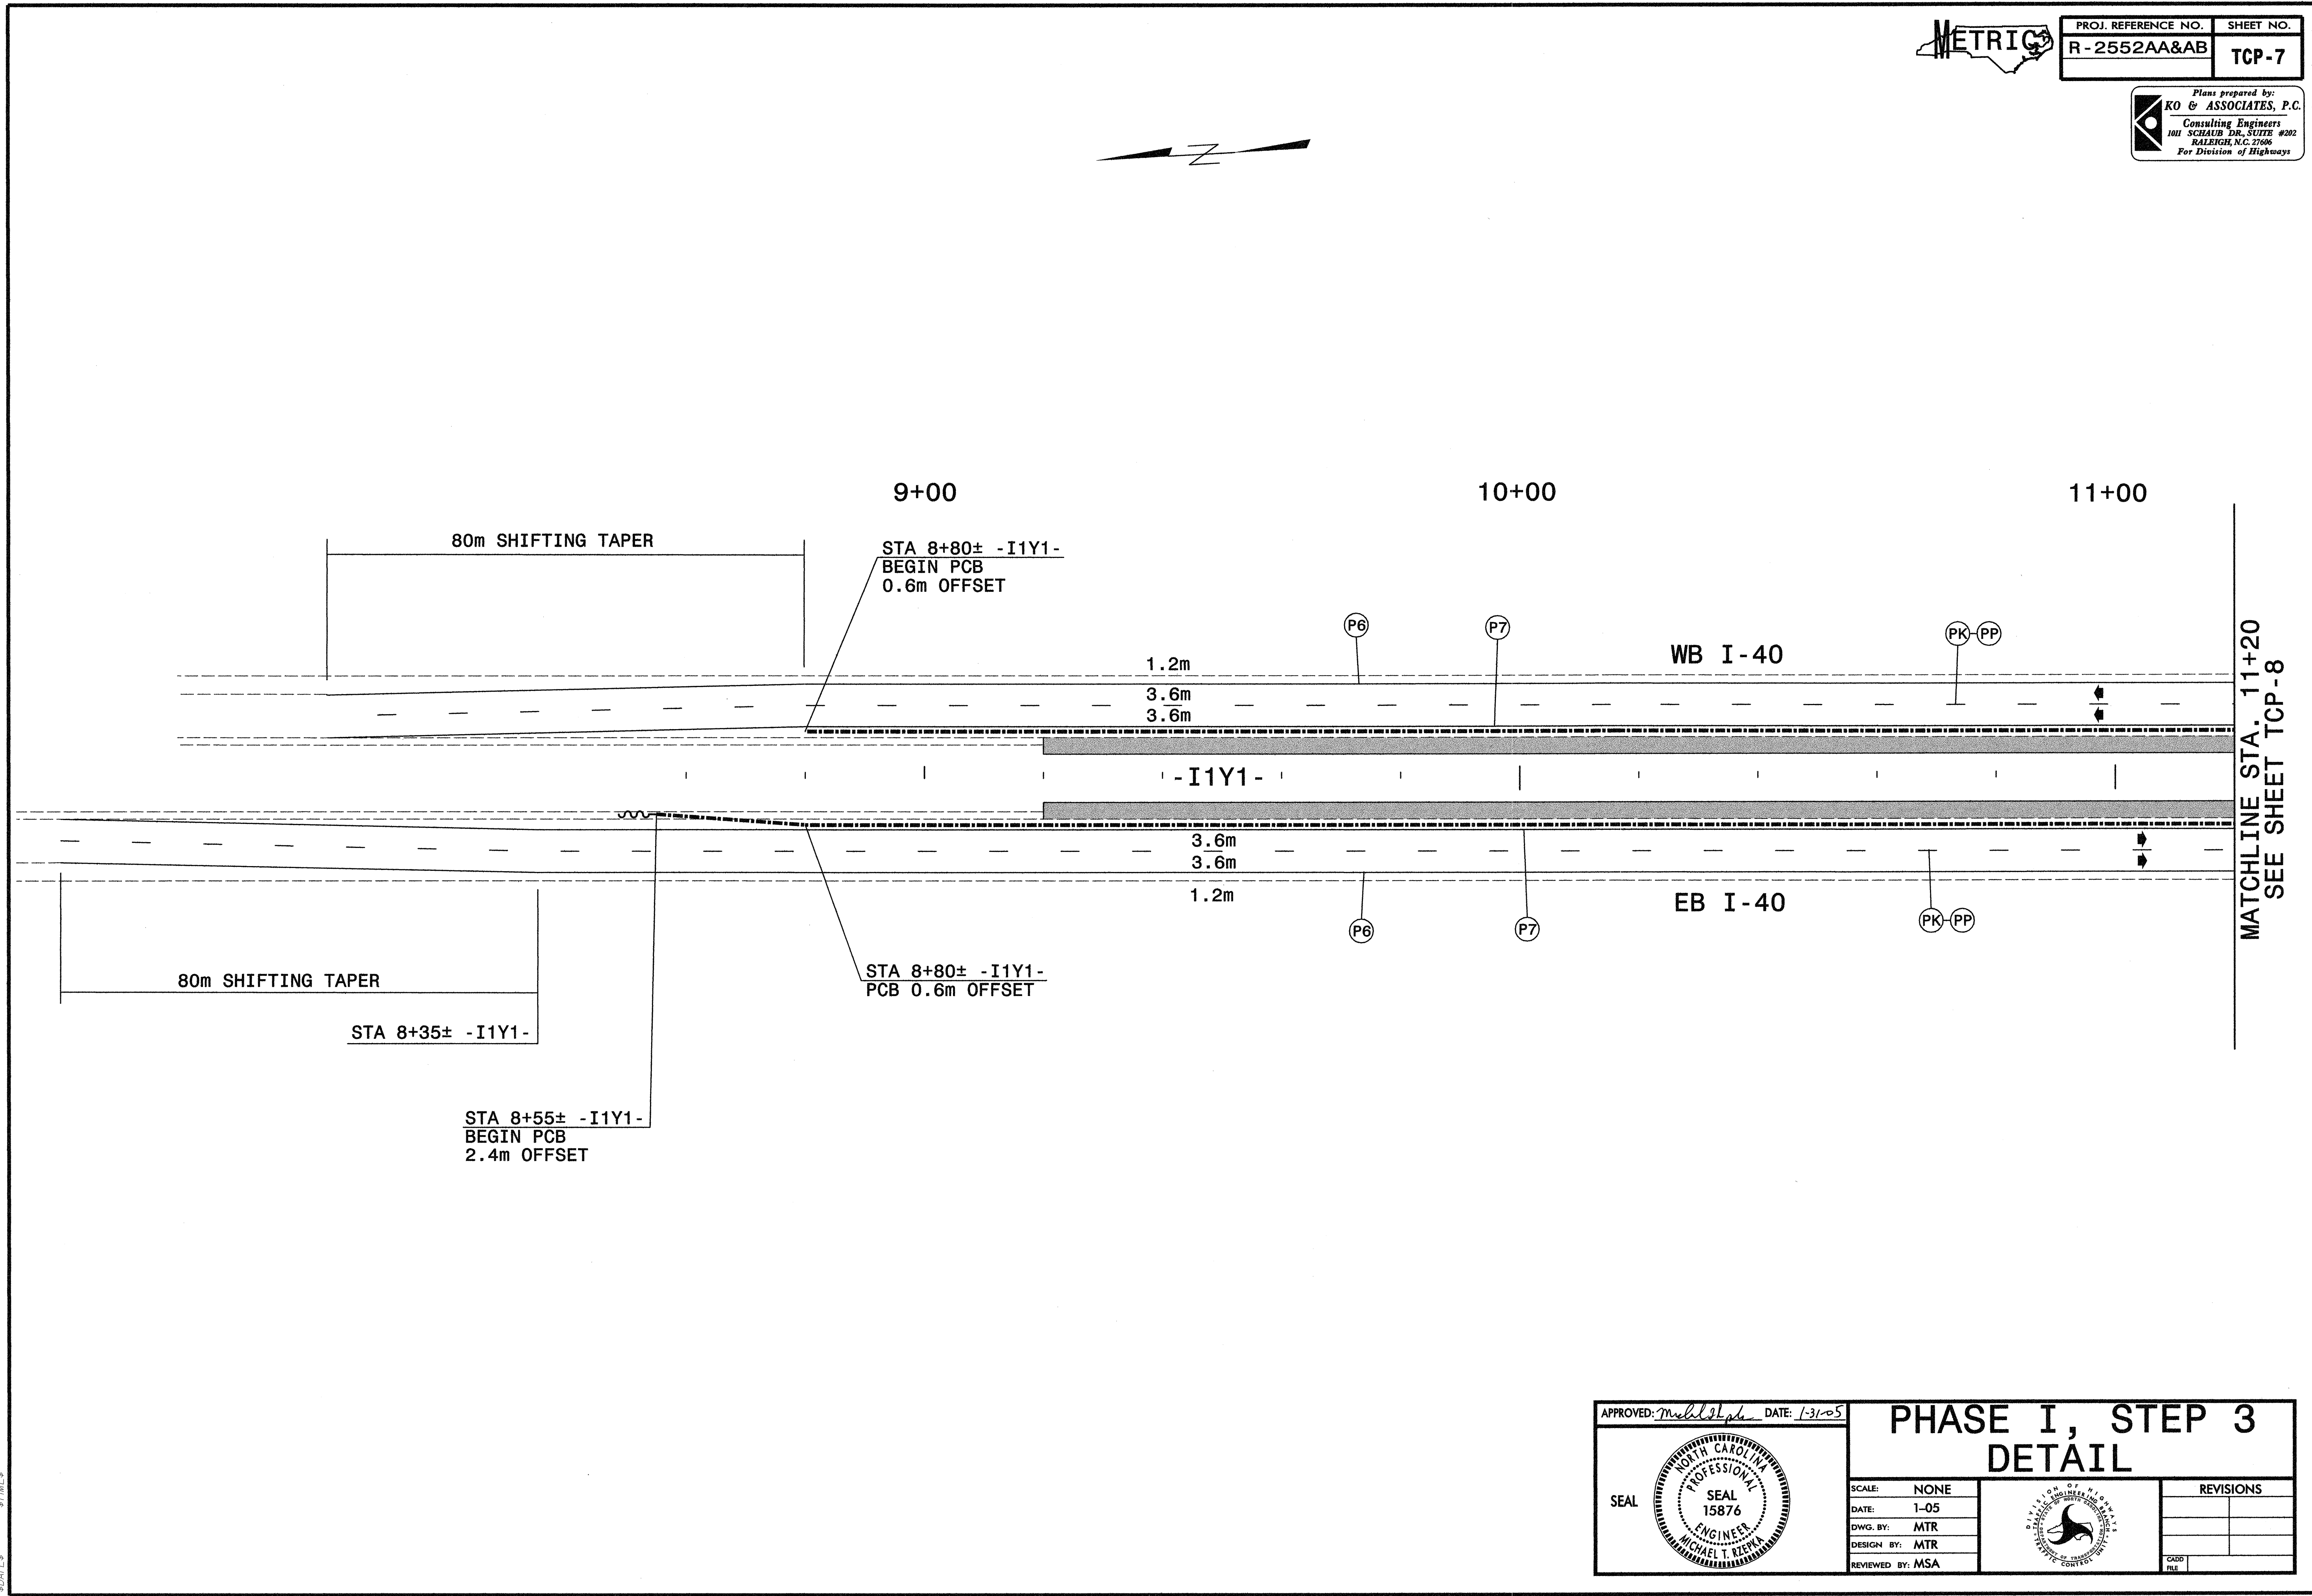

Plans prepared by:
KO & ASSOCIATES, P.C.
 Consulting Engineers
 1011 SCHAUB DR., SUITE #202
 RALEIGH, N.C. 27606
 For Division of Highways

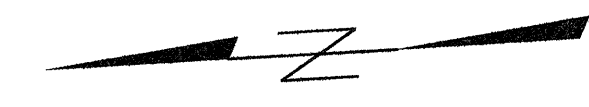

APPROVED: *Michael T. Reppin* DATE: 1-31-05

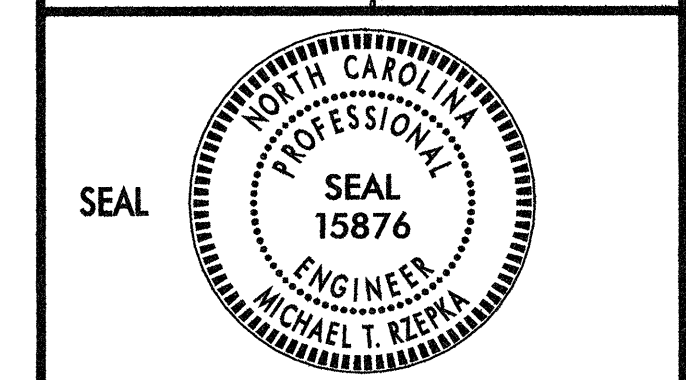

PHASE I, STEP 3 DETAIL

SCALE: NONE		REVISIONS
DATE: 1-05		
DWG. BY: MTR		
DESIGN BY: MTR		
REVIEWED BY: MSA		

\$FILES\$
 \$DATES\$
 \$TIMES\$