




Plans prepared by:  
**KO & ASSOCIATES, P.C.**  
 Consulting Engineers  
 101 SCRAUB DR., SUITE #202  
 RALEIGH, N.C. 27606  
 For Division of Highways



MATCHLINE STA. 10+80 -FLYLWREV -  
SEE SHEET TCP-4


-LREV- Sta. 11+04.621 =  
 -FLYLWREV- Sta. 10+00.000 (14.1m LT.)  
 -FLYLREV- Sta. 10+00.000 (14.1m RT.)

-LREV- Sta. 18+99.765 BK =  
 -L- Sta. 18+99.765 AH =

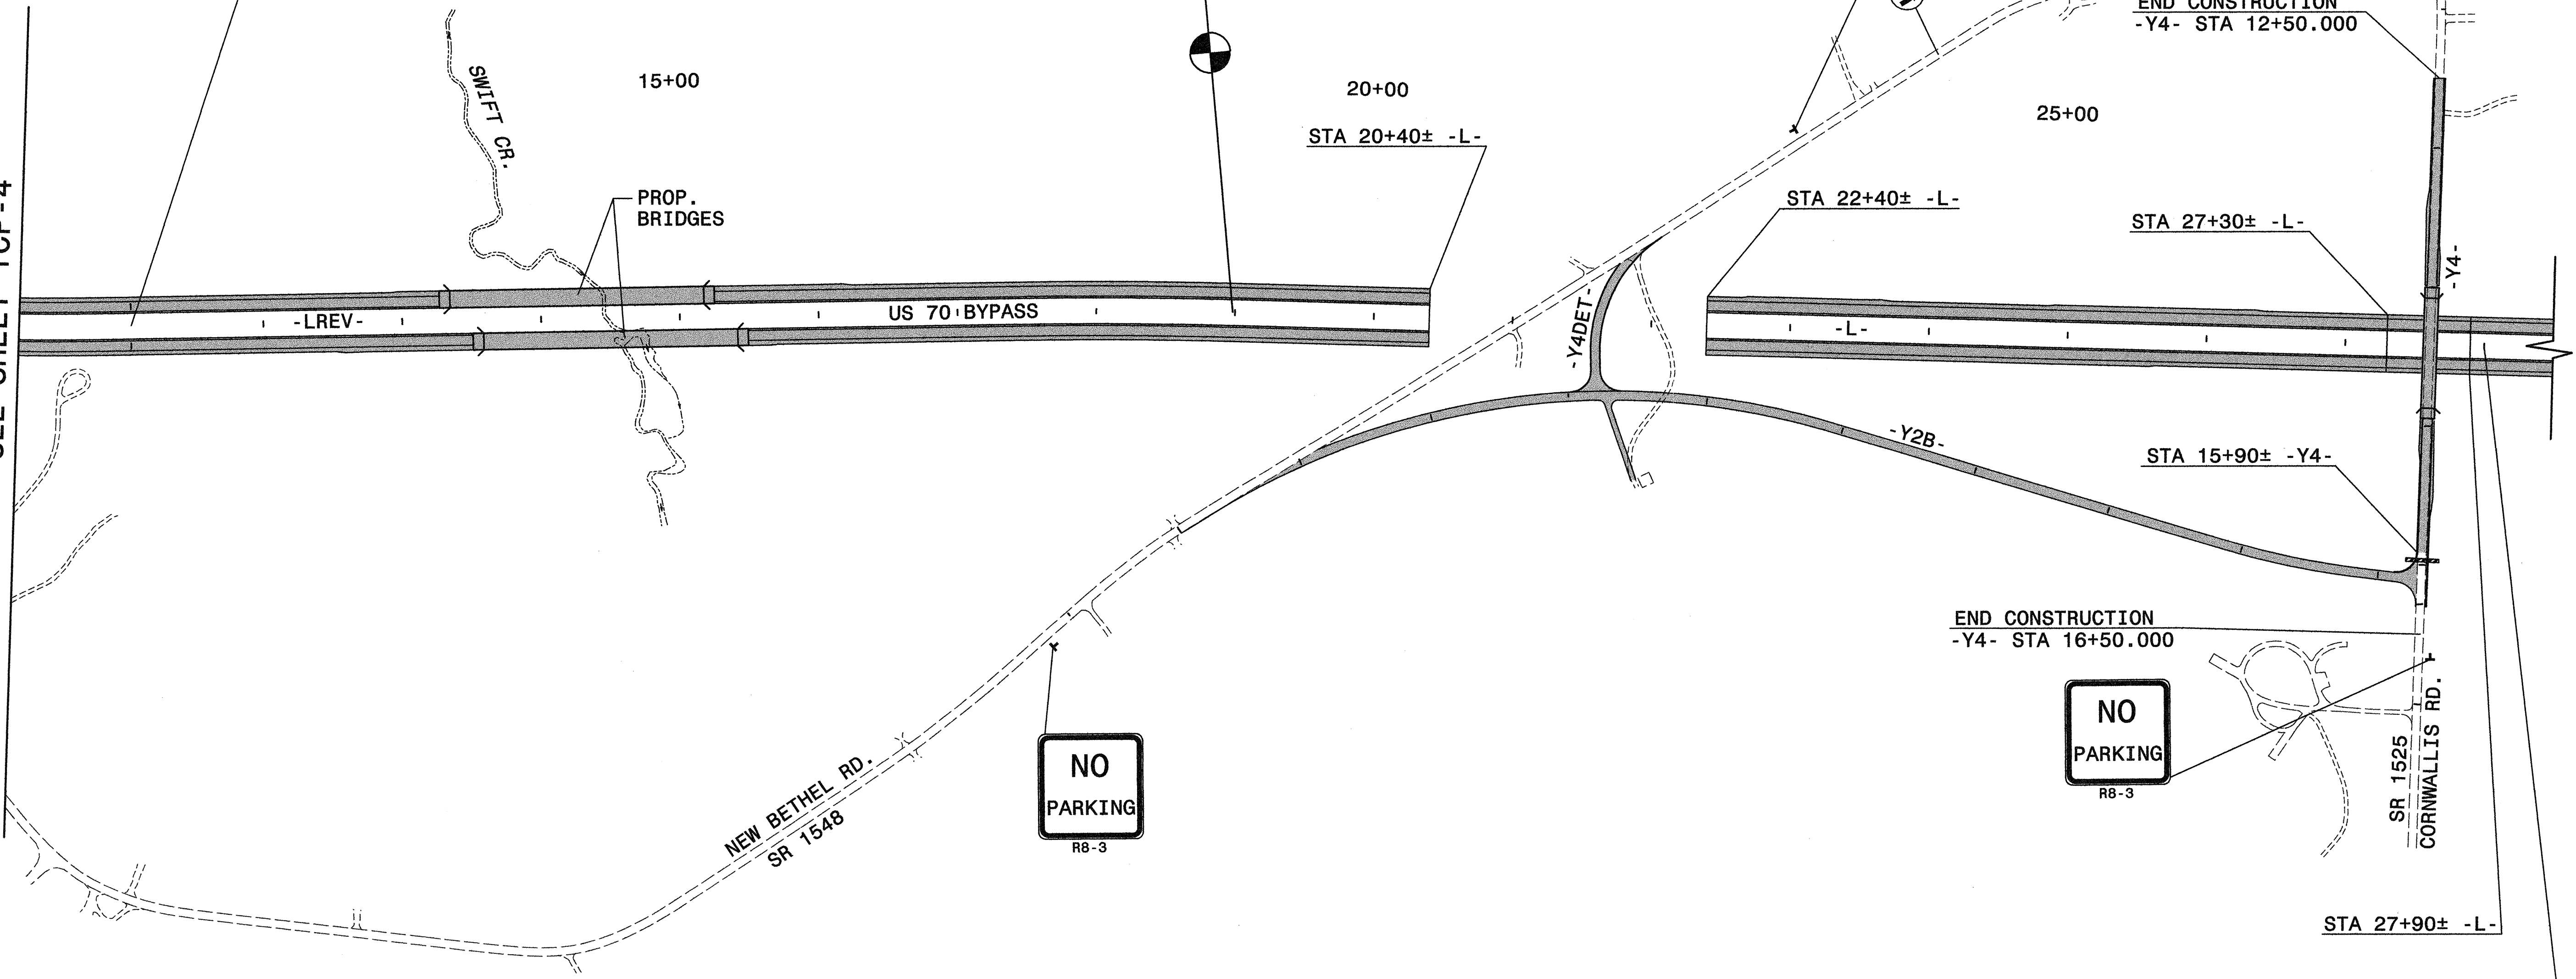

\$FILE\$  
\$DATE\$  
\$TIME\$

APPROVED: *Michael T. Kiepin* DATE: 1-31-05

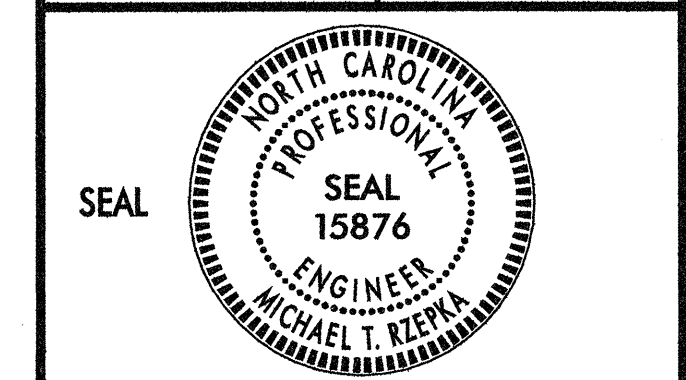

**PHASE I OVERVIEW  
SHEET 3 OF 4**

SCALE: NONE		REVISIONS
DATE: 1-05		
DWG. BY: MTR		
DESIGN BY: MTR		
REVIEWED BY: MSA		

END CONSTRUCTION R-2552AA  
 BEGIN CONSTRUCTION R-2552AB  
 -L- STA 28+00.000