



NOTE:
ALL PROPOSED UTILITY WORK
SHOWN ON THIS SHEET WILL
BE DONE BY OTHERS

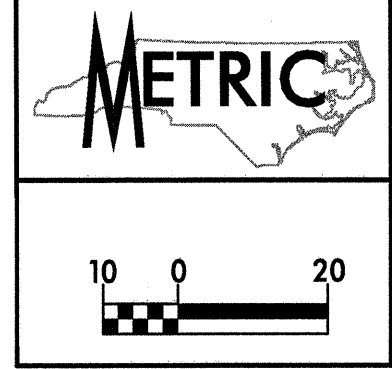

UTILITIES BY OTHERS

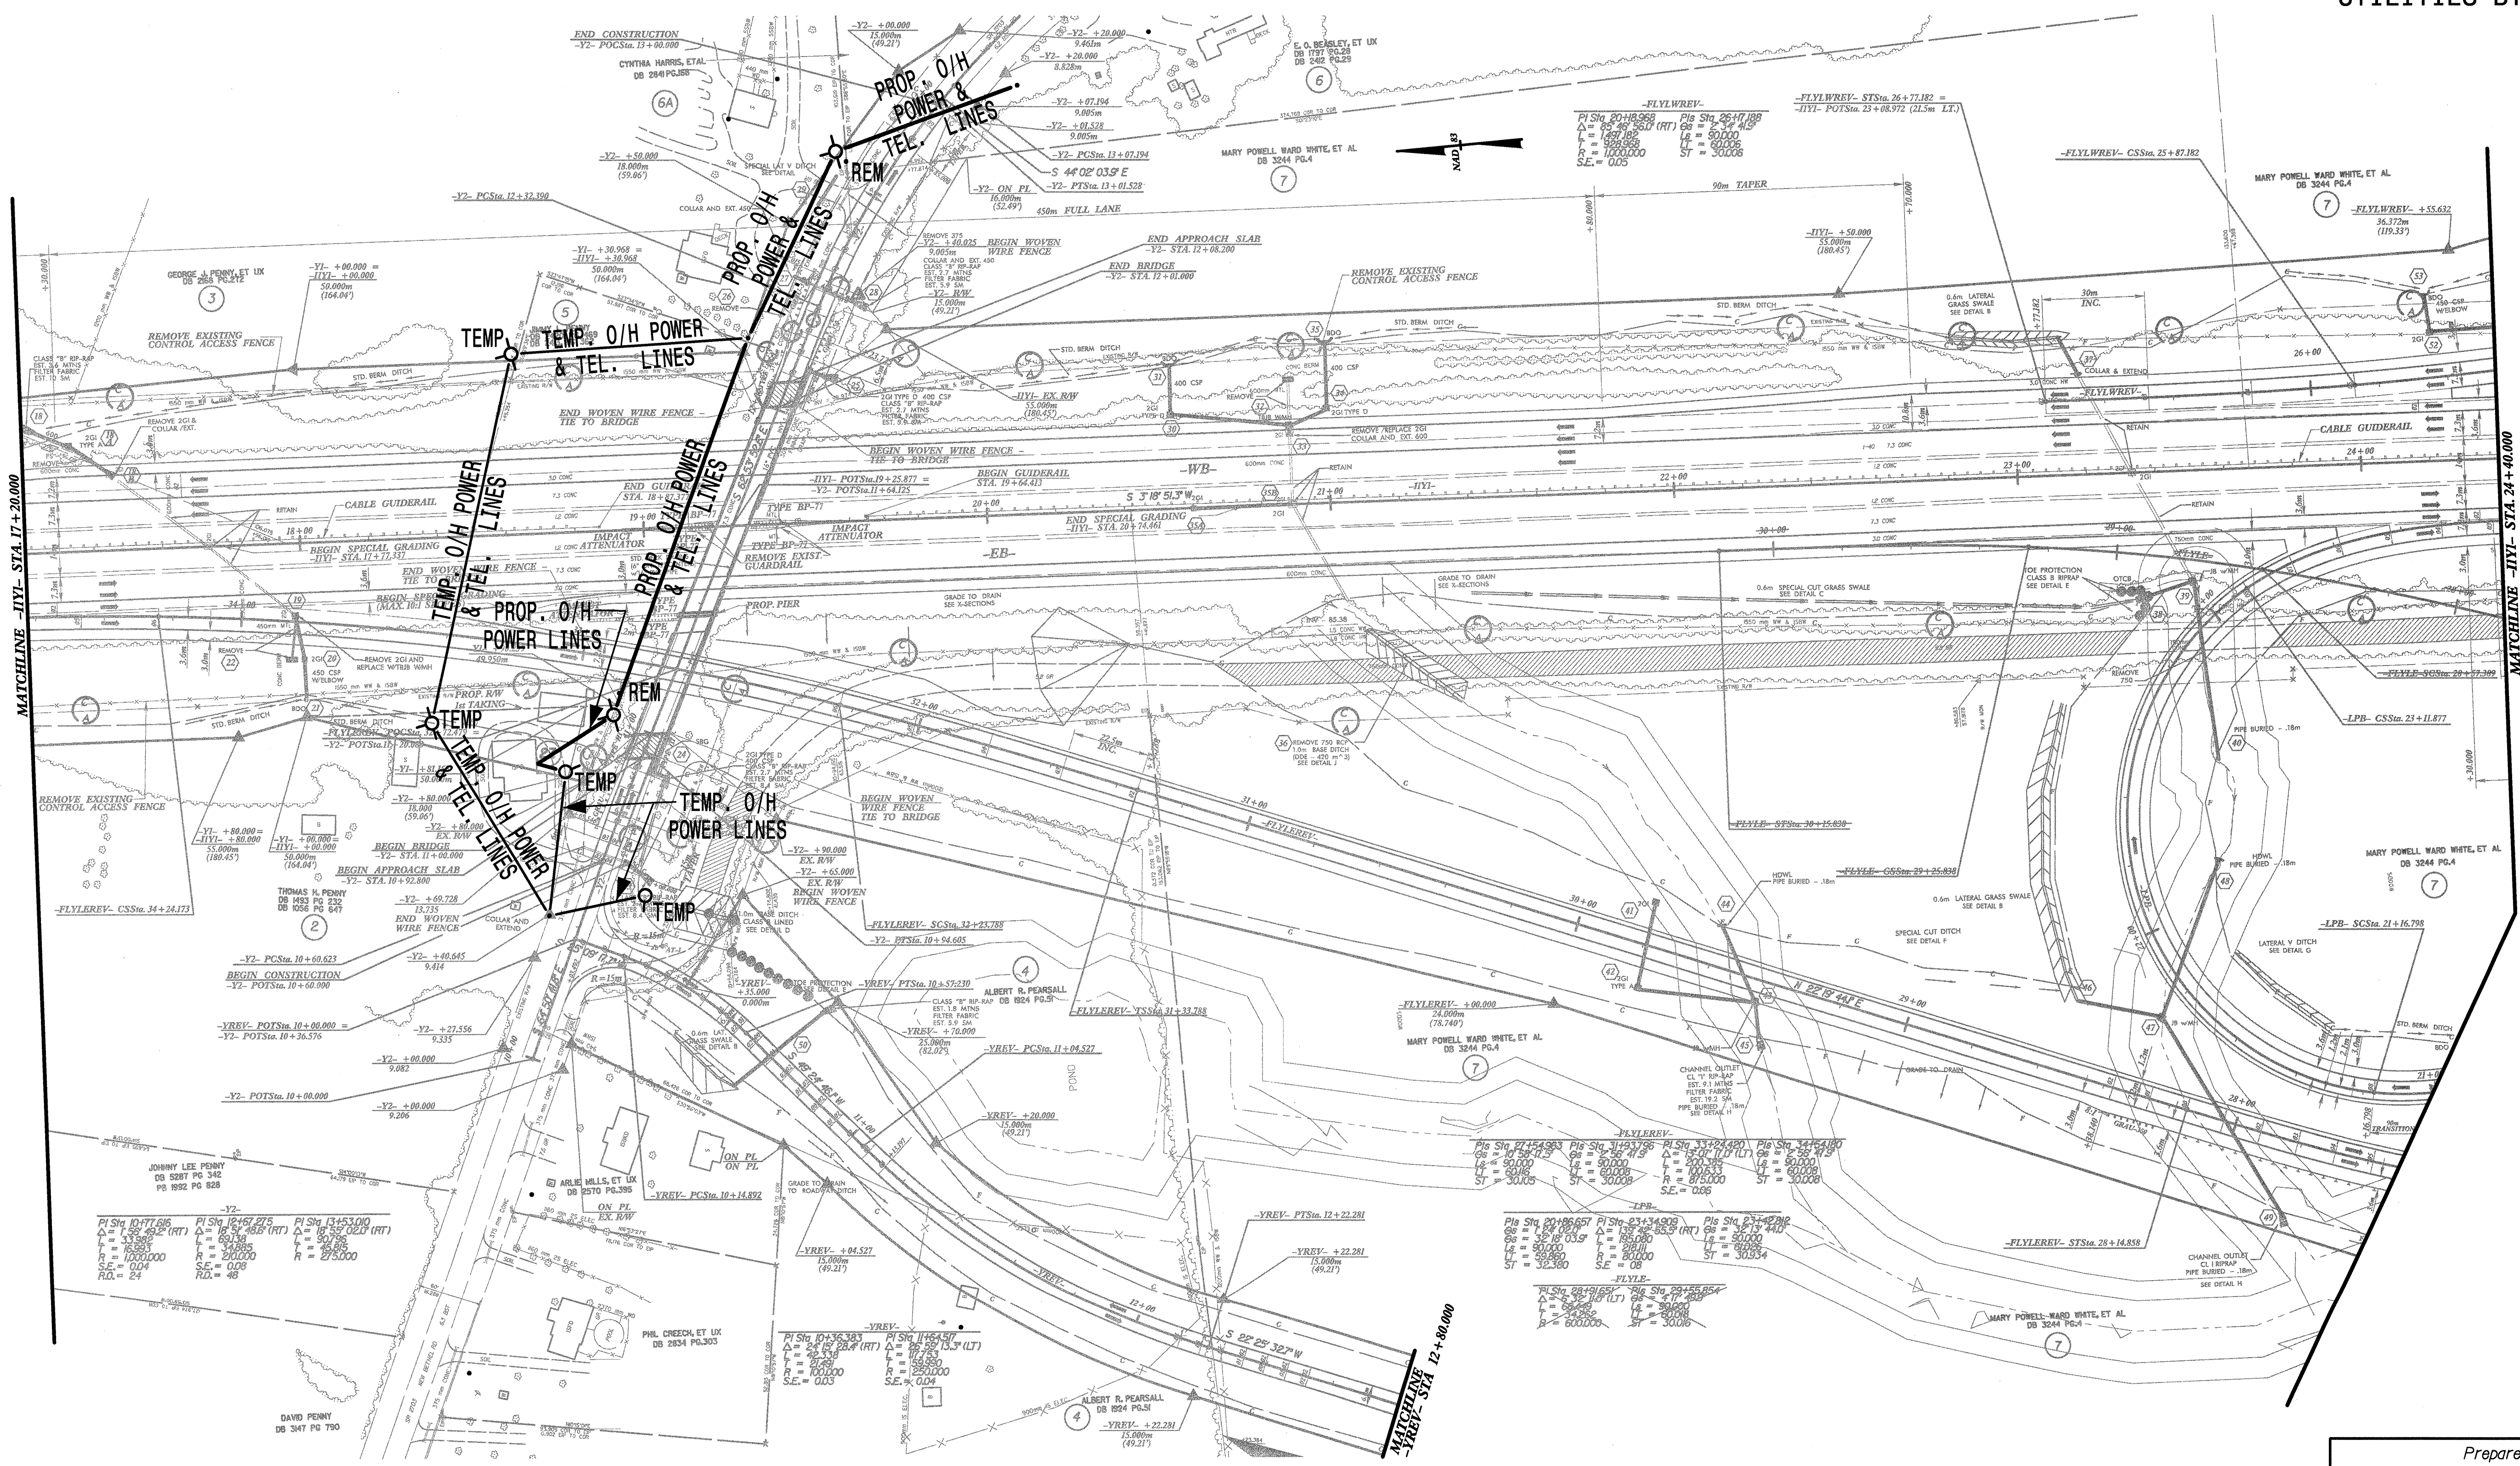

9:7987 (V-2552aa) [p.0] \jupat-2552aauo3.psh
 02/04/2005 12:10:38 PM