
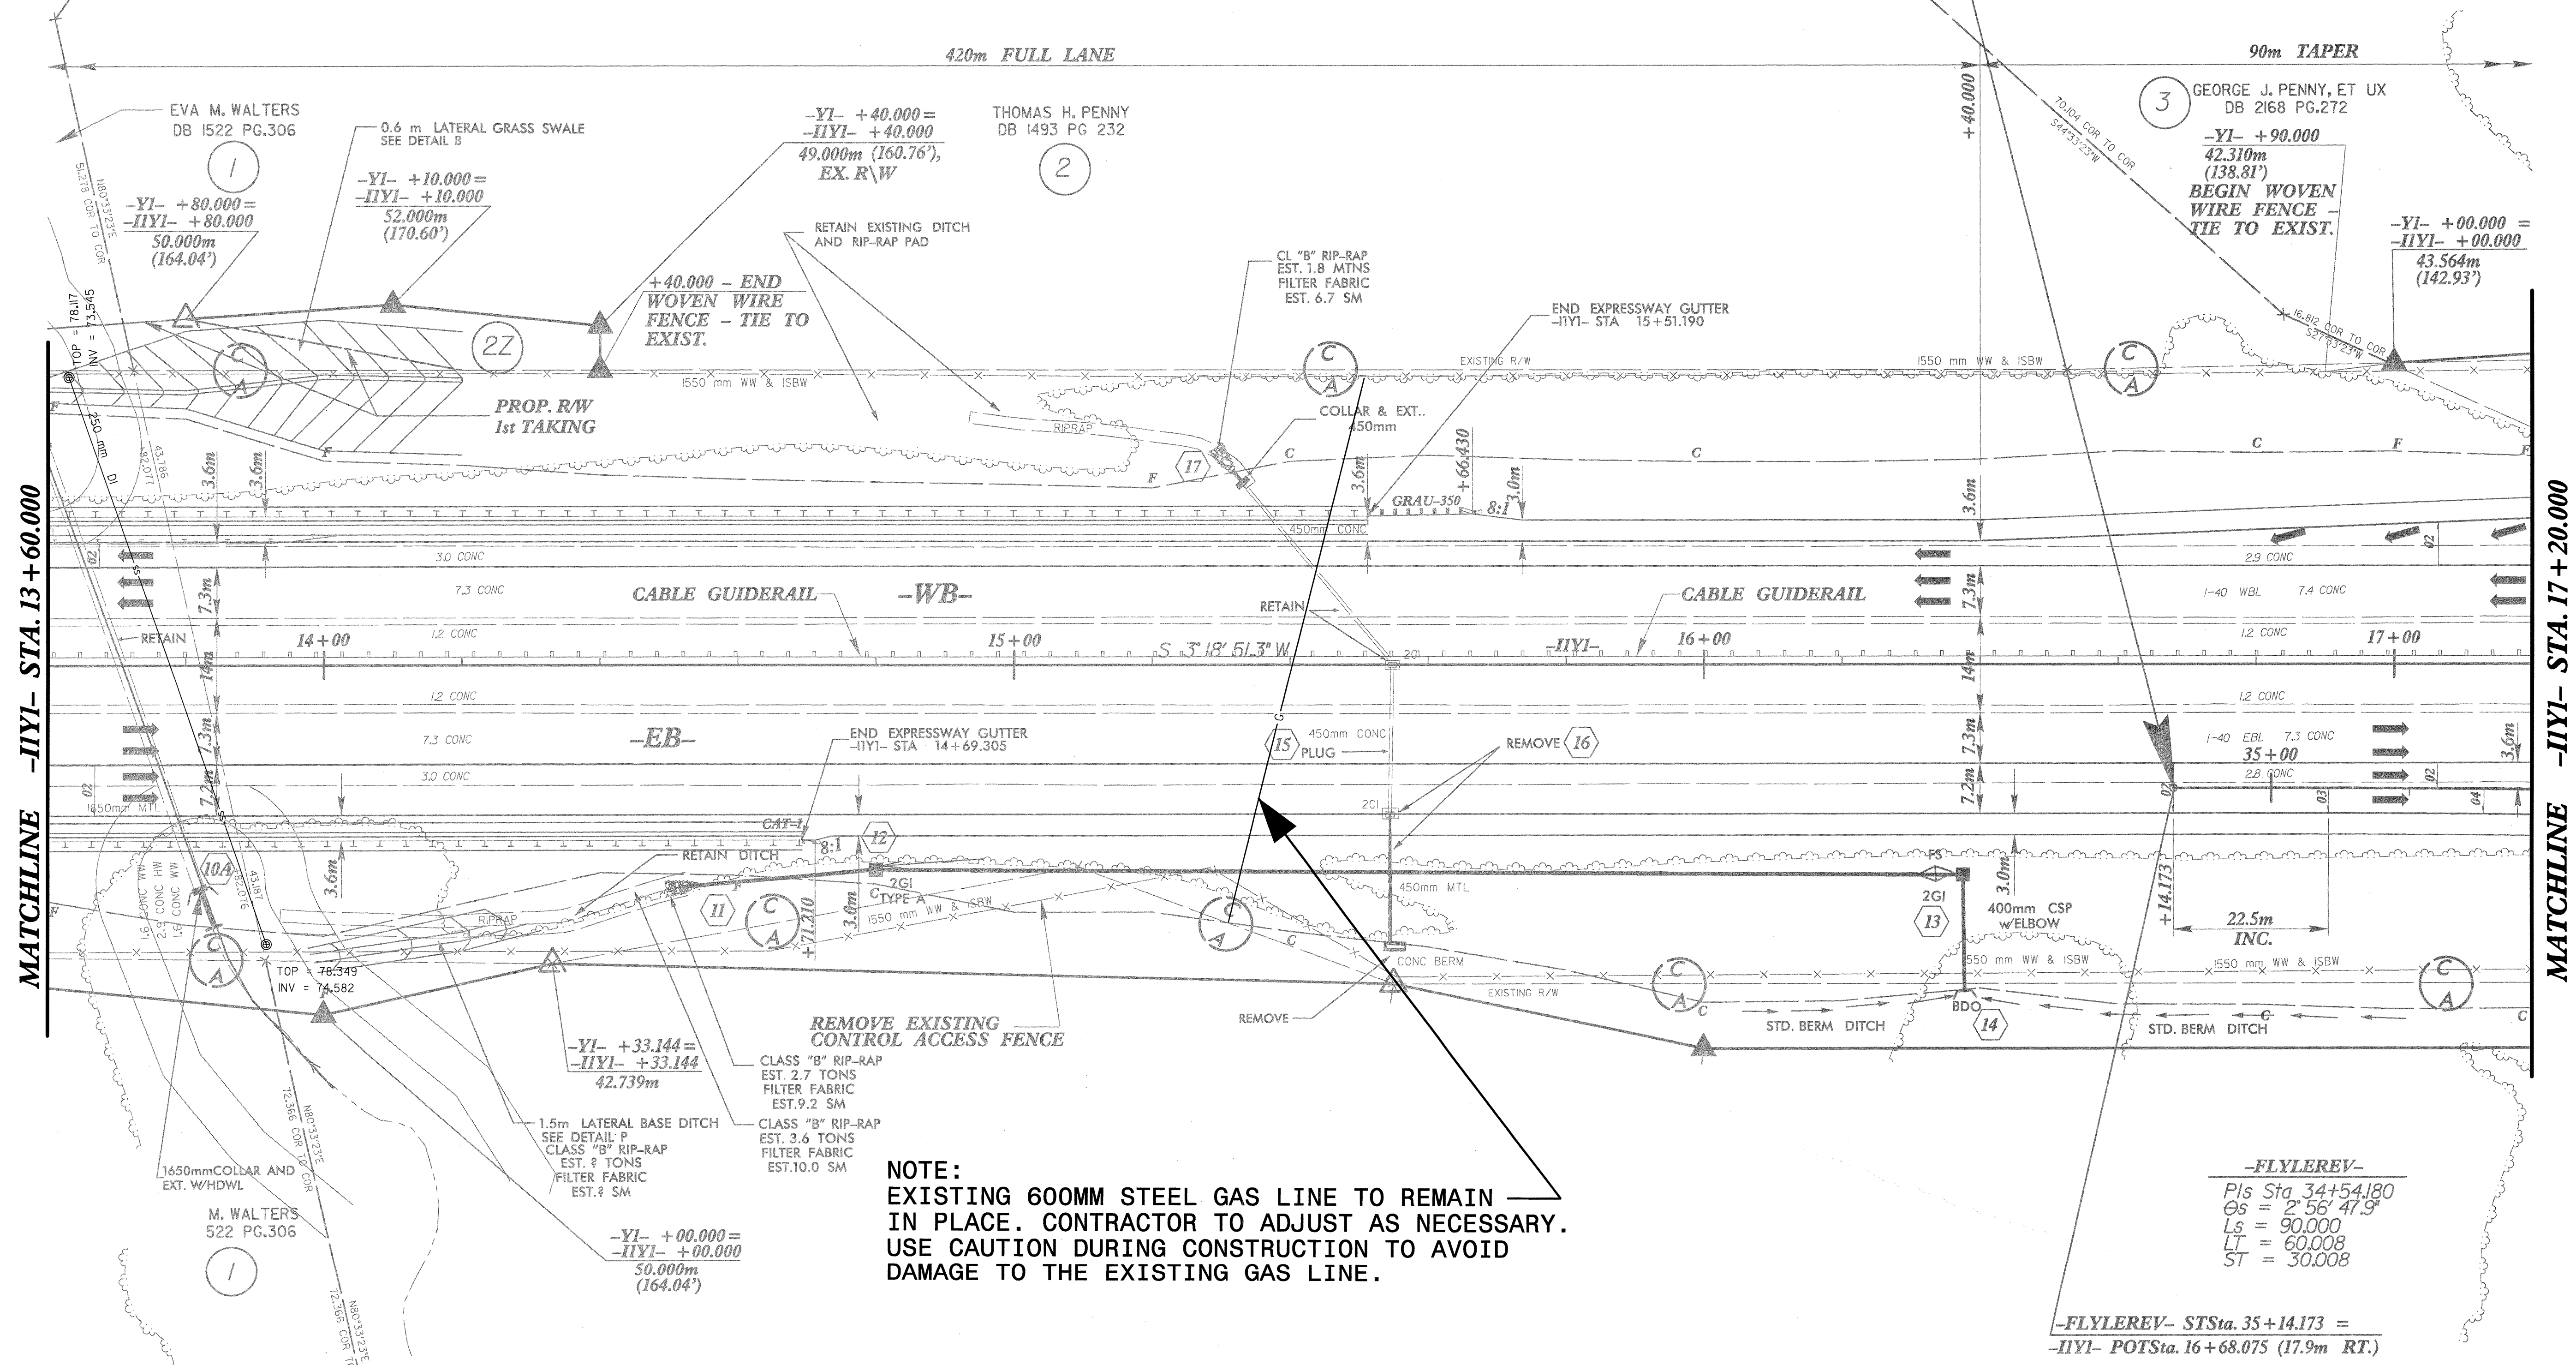


UTILITIES BY OTHERS

BEGIN TIP PROJECT R-2552AA -FLYLEREV- STA. 35 (RW & CONST.)

NOTE:
ALL PROPOSED UTILITY WORK SHOWN ON THIS SHEET WILL BE DONE BY OTHERS

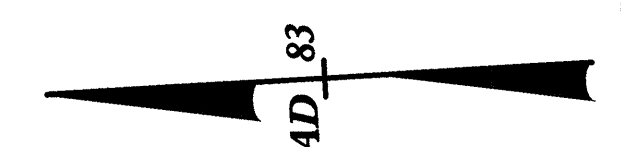

NOTE:
EXISTING 600MM STEEL GAS LINE TO REMAIN IN PLACE. CONTRACTOR TO ADJUST AS NECESSARY. USE CAUTION DURING CONSTRUCTION TO AVOID DAMAGE TO THE EXISTING GAS LINE.

MATCHLINE -IYI- STA. 13 + 60.000

MATCHLINE -IYI- STA. 17 + 20.000

G:\7987\IN\2552aa\proj\Auto\2552aa\uo2.psh
 02/04/2005 12:10:52 PM