


ALL WATER LINES  
OWNED BY JOHNSTON COUNTY

PROJECT REFERENCE NO. R-2552AA	SHEET NO. UC-5
METRIC	STATE OF NORTH CAROLINA JANUARY 14, 2005 JOHN M. KAMRATH
10 0 20	UTILITY CONSTRUCTION

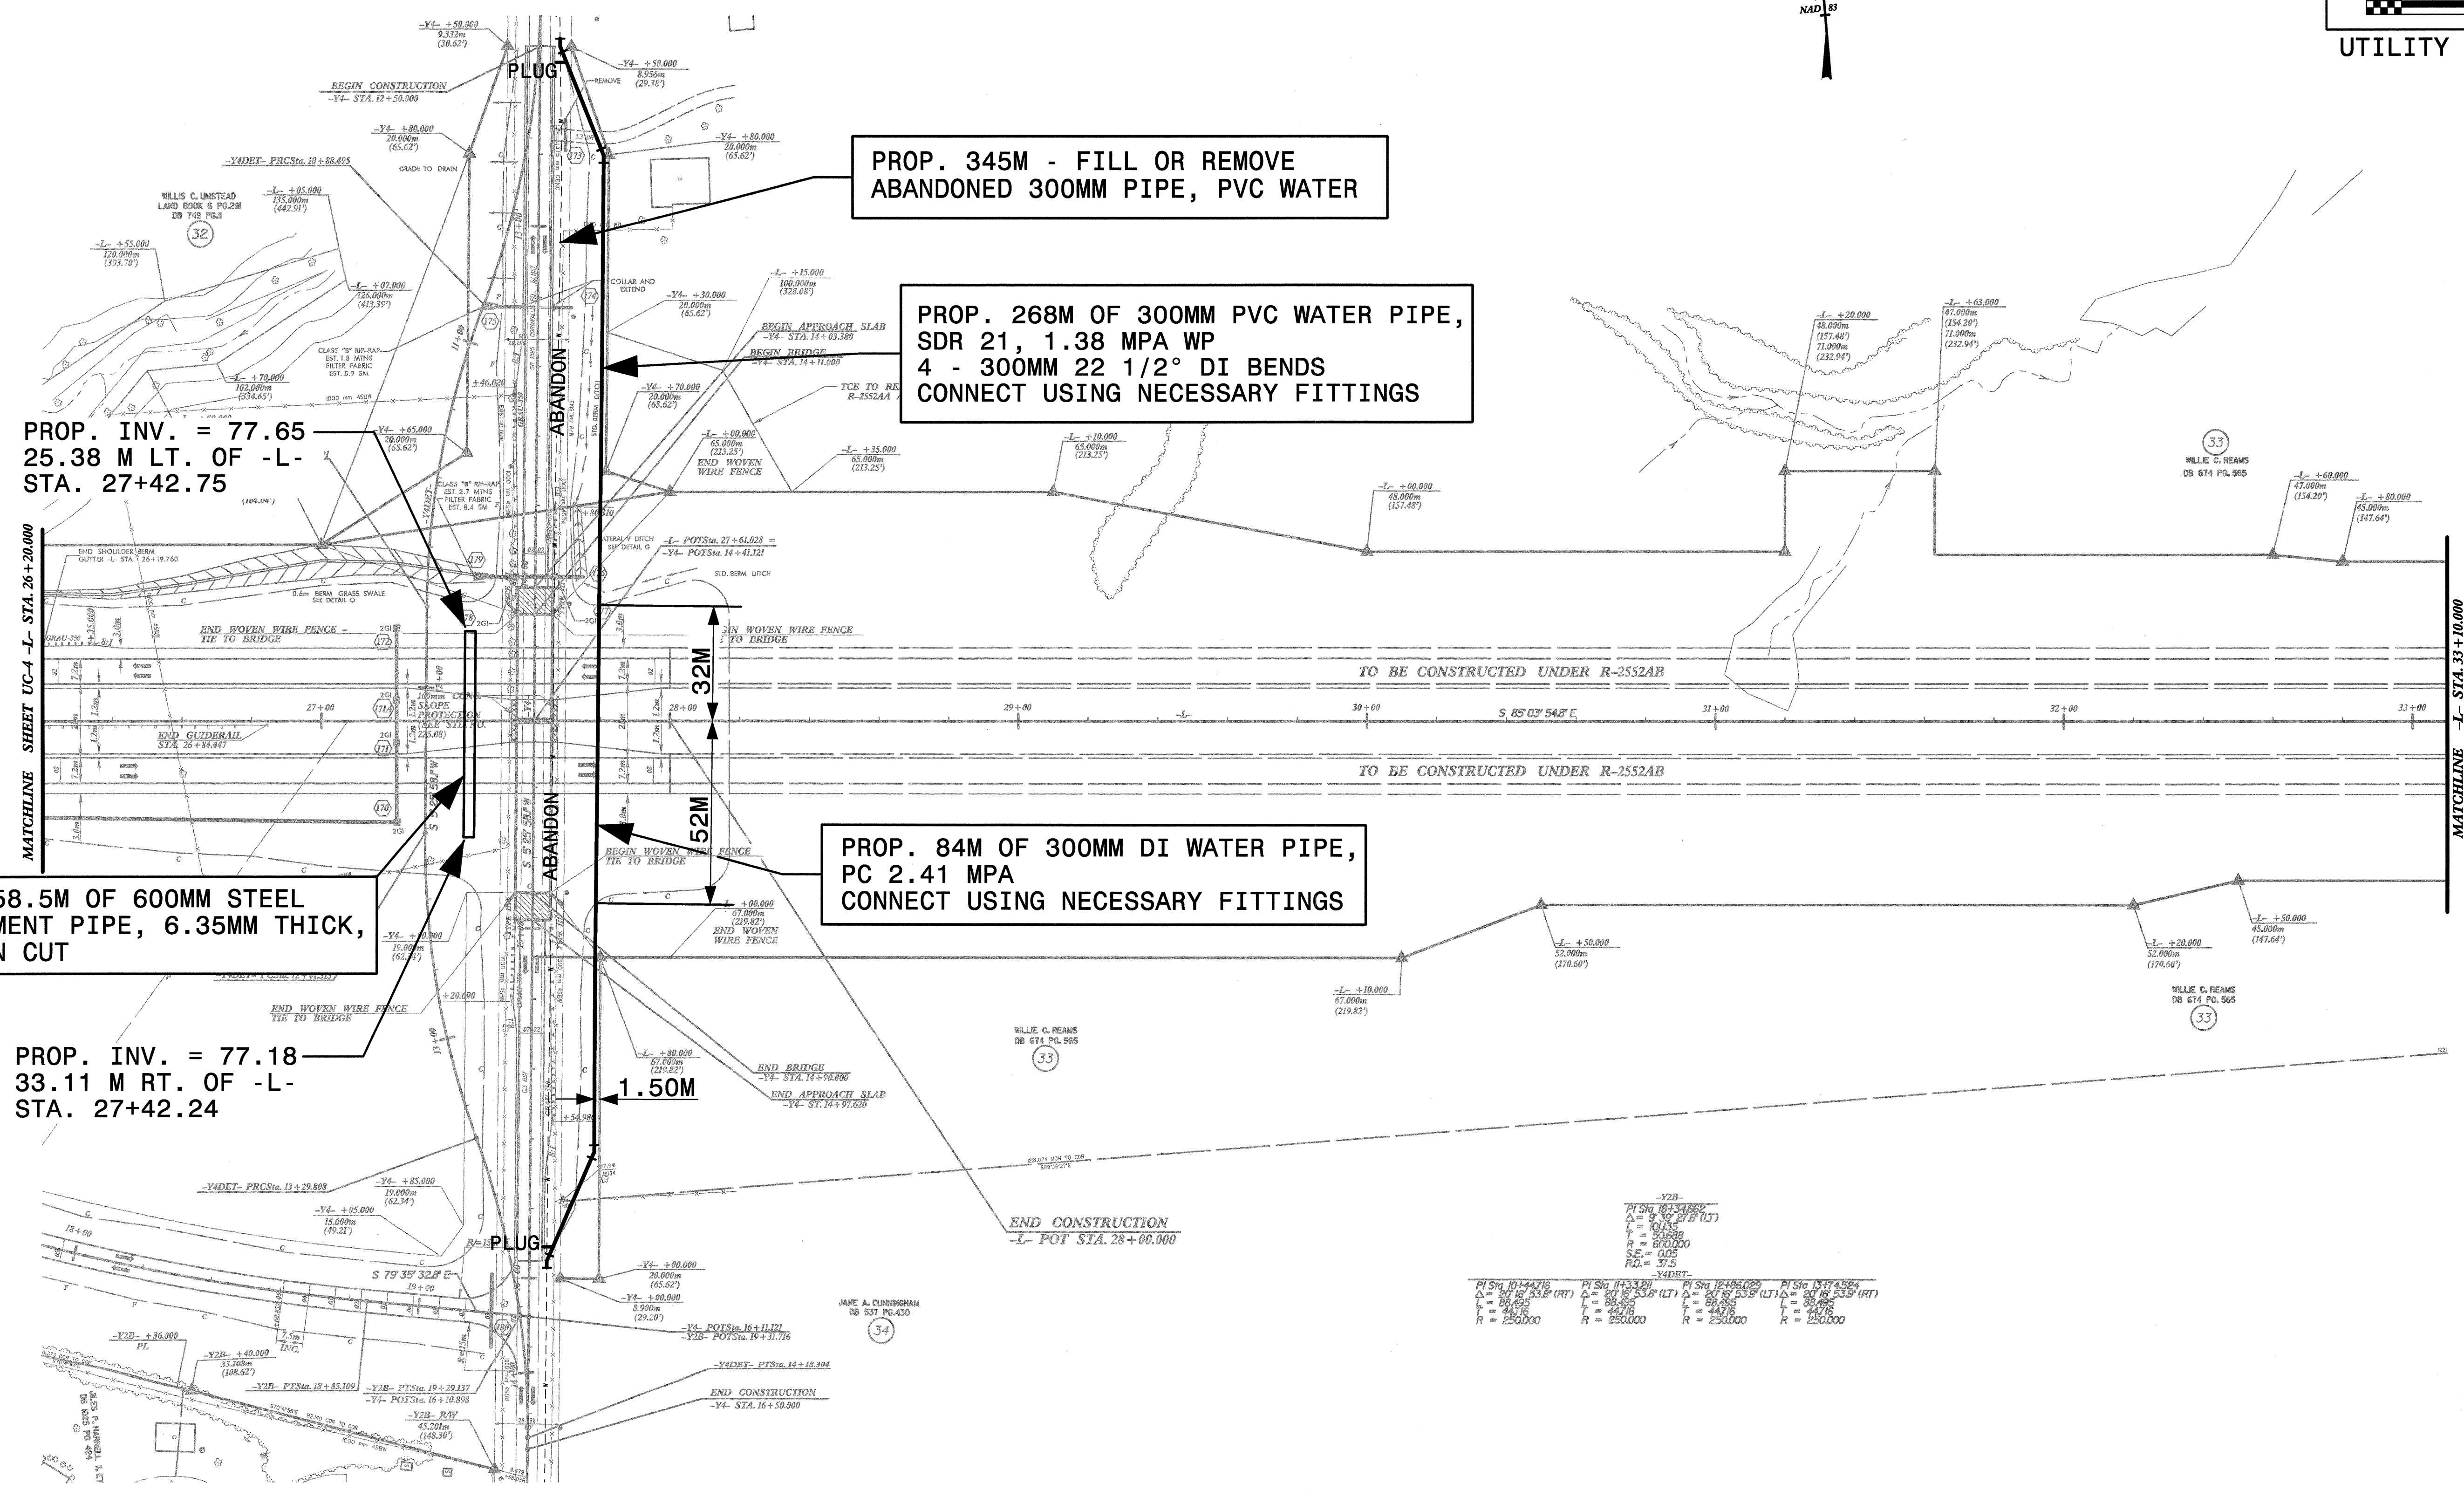

PROP. 345M - FILL OR REMOVE  
ABANDONED 300MM PIPE, PVC WATER

PROP. 268M OF 300MM PVC WATER PIPE,  
SDR 21, 1.38 MPA WP  
4 - 300MM 22 1/2° DI BENDS  
CONNECT USING NECESSARY FITTINGS

PROP. 84M OF 300MM DI WATER PIPE,  
PC 2.41 MPA  
CONNECT USING NECESSARY FITTINGS

PROP. 58.5M OF 600MM STEEL  
ENCASEMENT PIPE, 6.35MM THICK,  
BY OPEN CUT

PROP. INV. = 77.18  
33.11 M RT. OF -L-  
STA. 27+42.24

PROP. INV. = 77.65  
25.38 M LT. OF -L-  
STA. 27+42.75

-Y2B-	PI Sta 18+34.885	PI Sta 18+34.885	PI Sta 18+34.885	PI Sta 18+34.885
	L = 9.30 (27.2) (LT)	L = 9.30 (27.2) (LT)	L = 9.30 (27.2) (LT)	L = 9.30 (27.2) (LT)
	R = 250.000	R = 250.000	R = 250.000	R = 250.000
	S.E. = 0.05	S.E. = 0.05	S.E. = 0.05	S.E. = 0.05
	R.O.D. = 37.5	R.O.D. = 37.5	R.O.D. = 37.5	R.O.D. = 37.5

G:\7887\1\c-2552aa\p\c\1\c-2552aauc5.psh  
02/01/2005 11:16:33 AM

Prepared by:

A Tyco International Ltd. Company  
701 Corporate Center Drive, Suite 475  
Raleigh, NC 27607  
(919) 854-6200 - (919) 854-6259(fax)