
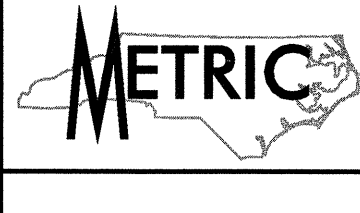


ALL WATER LINES  
OWNED BY JOHNSTON COUNTY

PROJECT REFERENCE NO. R-2552AA SHEET NO. UC-4

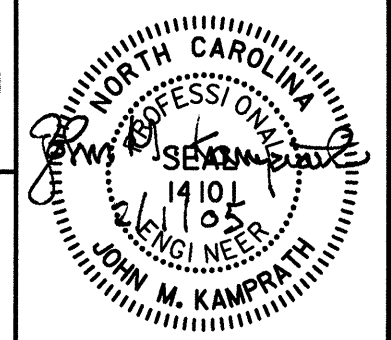



10 0 20

UTILITY CONSTRUCTION

PROP. 114M OF 200MM PVC WATER PIPE,  
SDR 21, 1.38 MPA WP  
1 - 200MM 45° DI BEND  
CONNECT USING NECESSARY FITTINGS

PROP. 81M OF 200MM DI WATER PIPE,  
PC 2.41 MPA  
1 - 200MM 90° DI BEND  
1 - 200MM 45° DI BEND  
1 - 200MM 11 1/4° DI BEND  
CONNECT USING NECESSARY FITTINGS

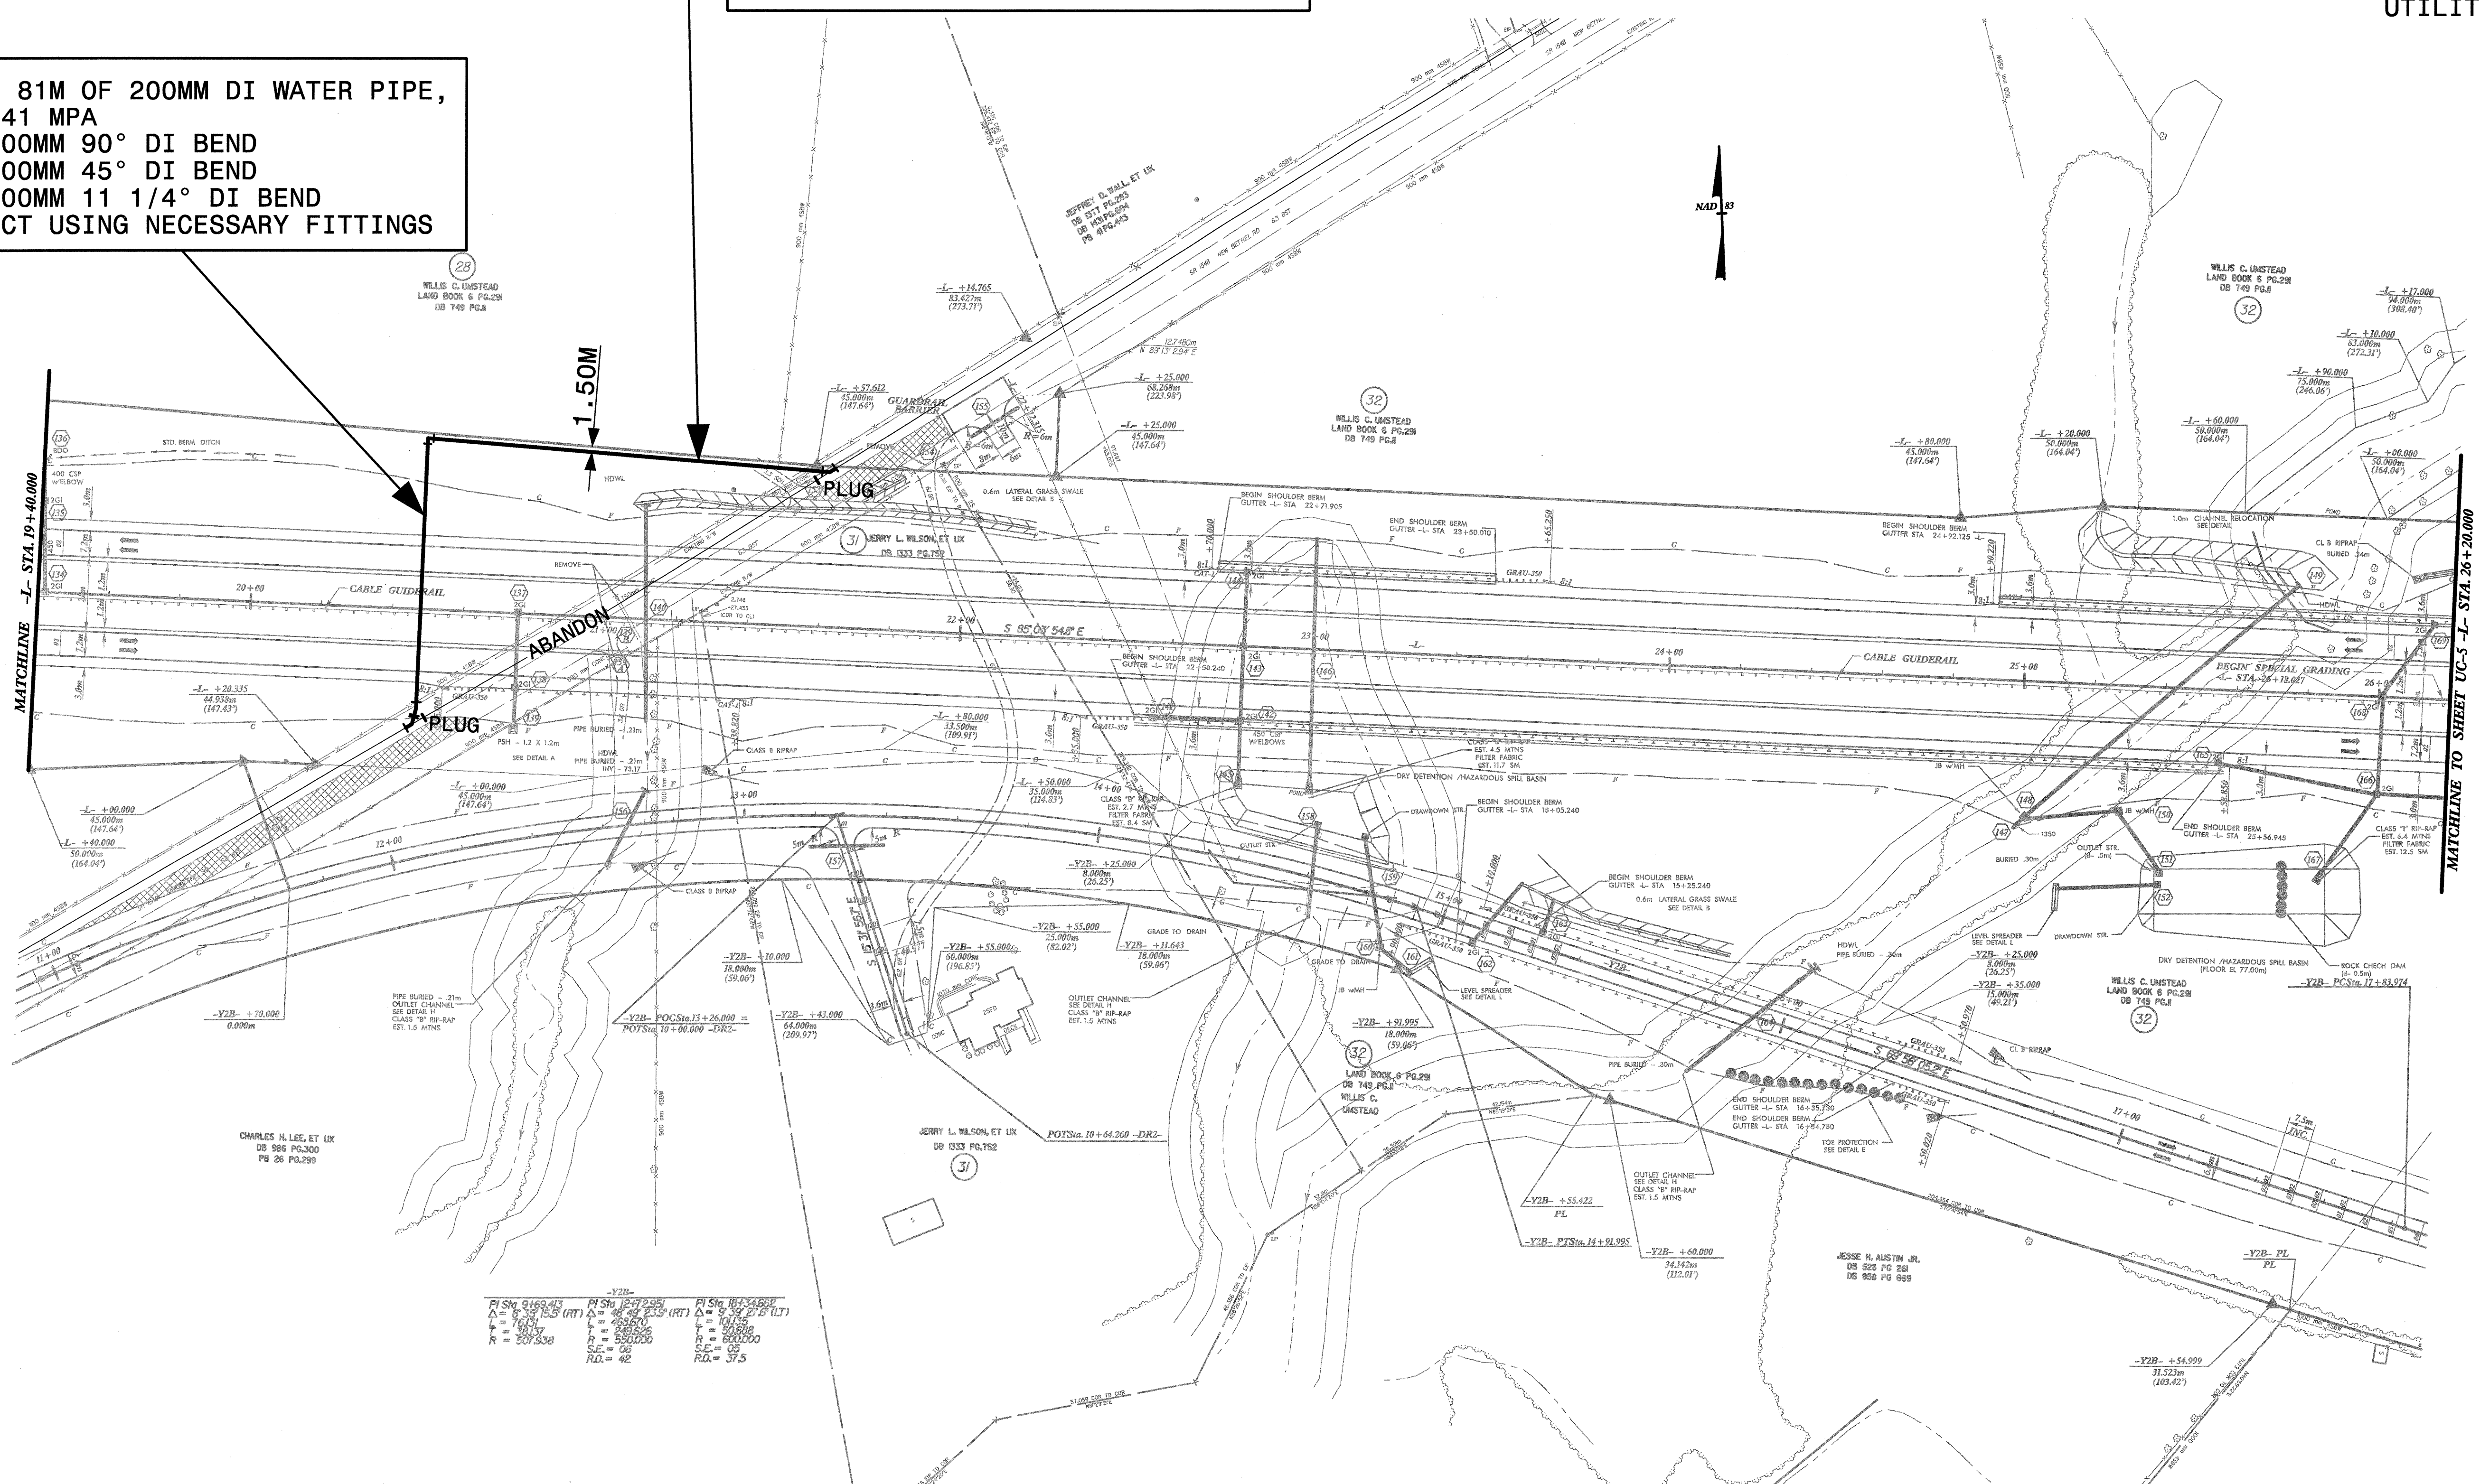

PI STA	PT STA	PI STA	PT STA
9+166.413	10+000.000	10+000.000	10+000.000
9+215.333 (RT)	10+000.000	10+000.000	10+000.000
9+215.333	10+000.000	10+000.000	10+000.000
9+215.333	10+000.000	10+000.000	10+000.000

G:\7987\1\2552aa\p\1\16246.dwg 02/01/2005 11:16:46 AM

Prepared by:



A Tyco International Ltd. Company  
701 Corporate Center Drive, Suite 475  
Raleigh, NC 27607  
(919) 854-6200 - (919) 854-6259(fax)