

**WATER LINES AND SEWER LINES
THIS SHEET OWNED BY THE
CITY OF RALEIGH**


PROJECT REFERENCE NO. R-2552AA	SHEET NO. UC-3
10 0 20 	
UTILITY CONSTRUCTION	

**NOTE:
PROPOSED WATER LINE AND FORCE MAIN
EXTENSIONS TO FOLLOW EXISTING ALIGNMENT**



**PROP. 39M OF 300MM DI WATER PIPE,
PC 2.41 MPA
2 - 300MM DI PLUGS
CONNECT USING NECESSARY FITTINGS**

**PROP. 40M OF 150MM DI FORCE MAIN
SEWER PIPE, PC 2.41 MPA
2 - 150MM DI PLUGS
CONNECT USING NECESSARY FITTINGS**

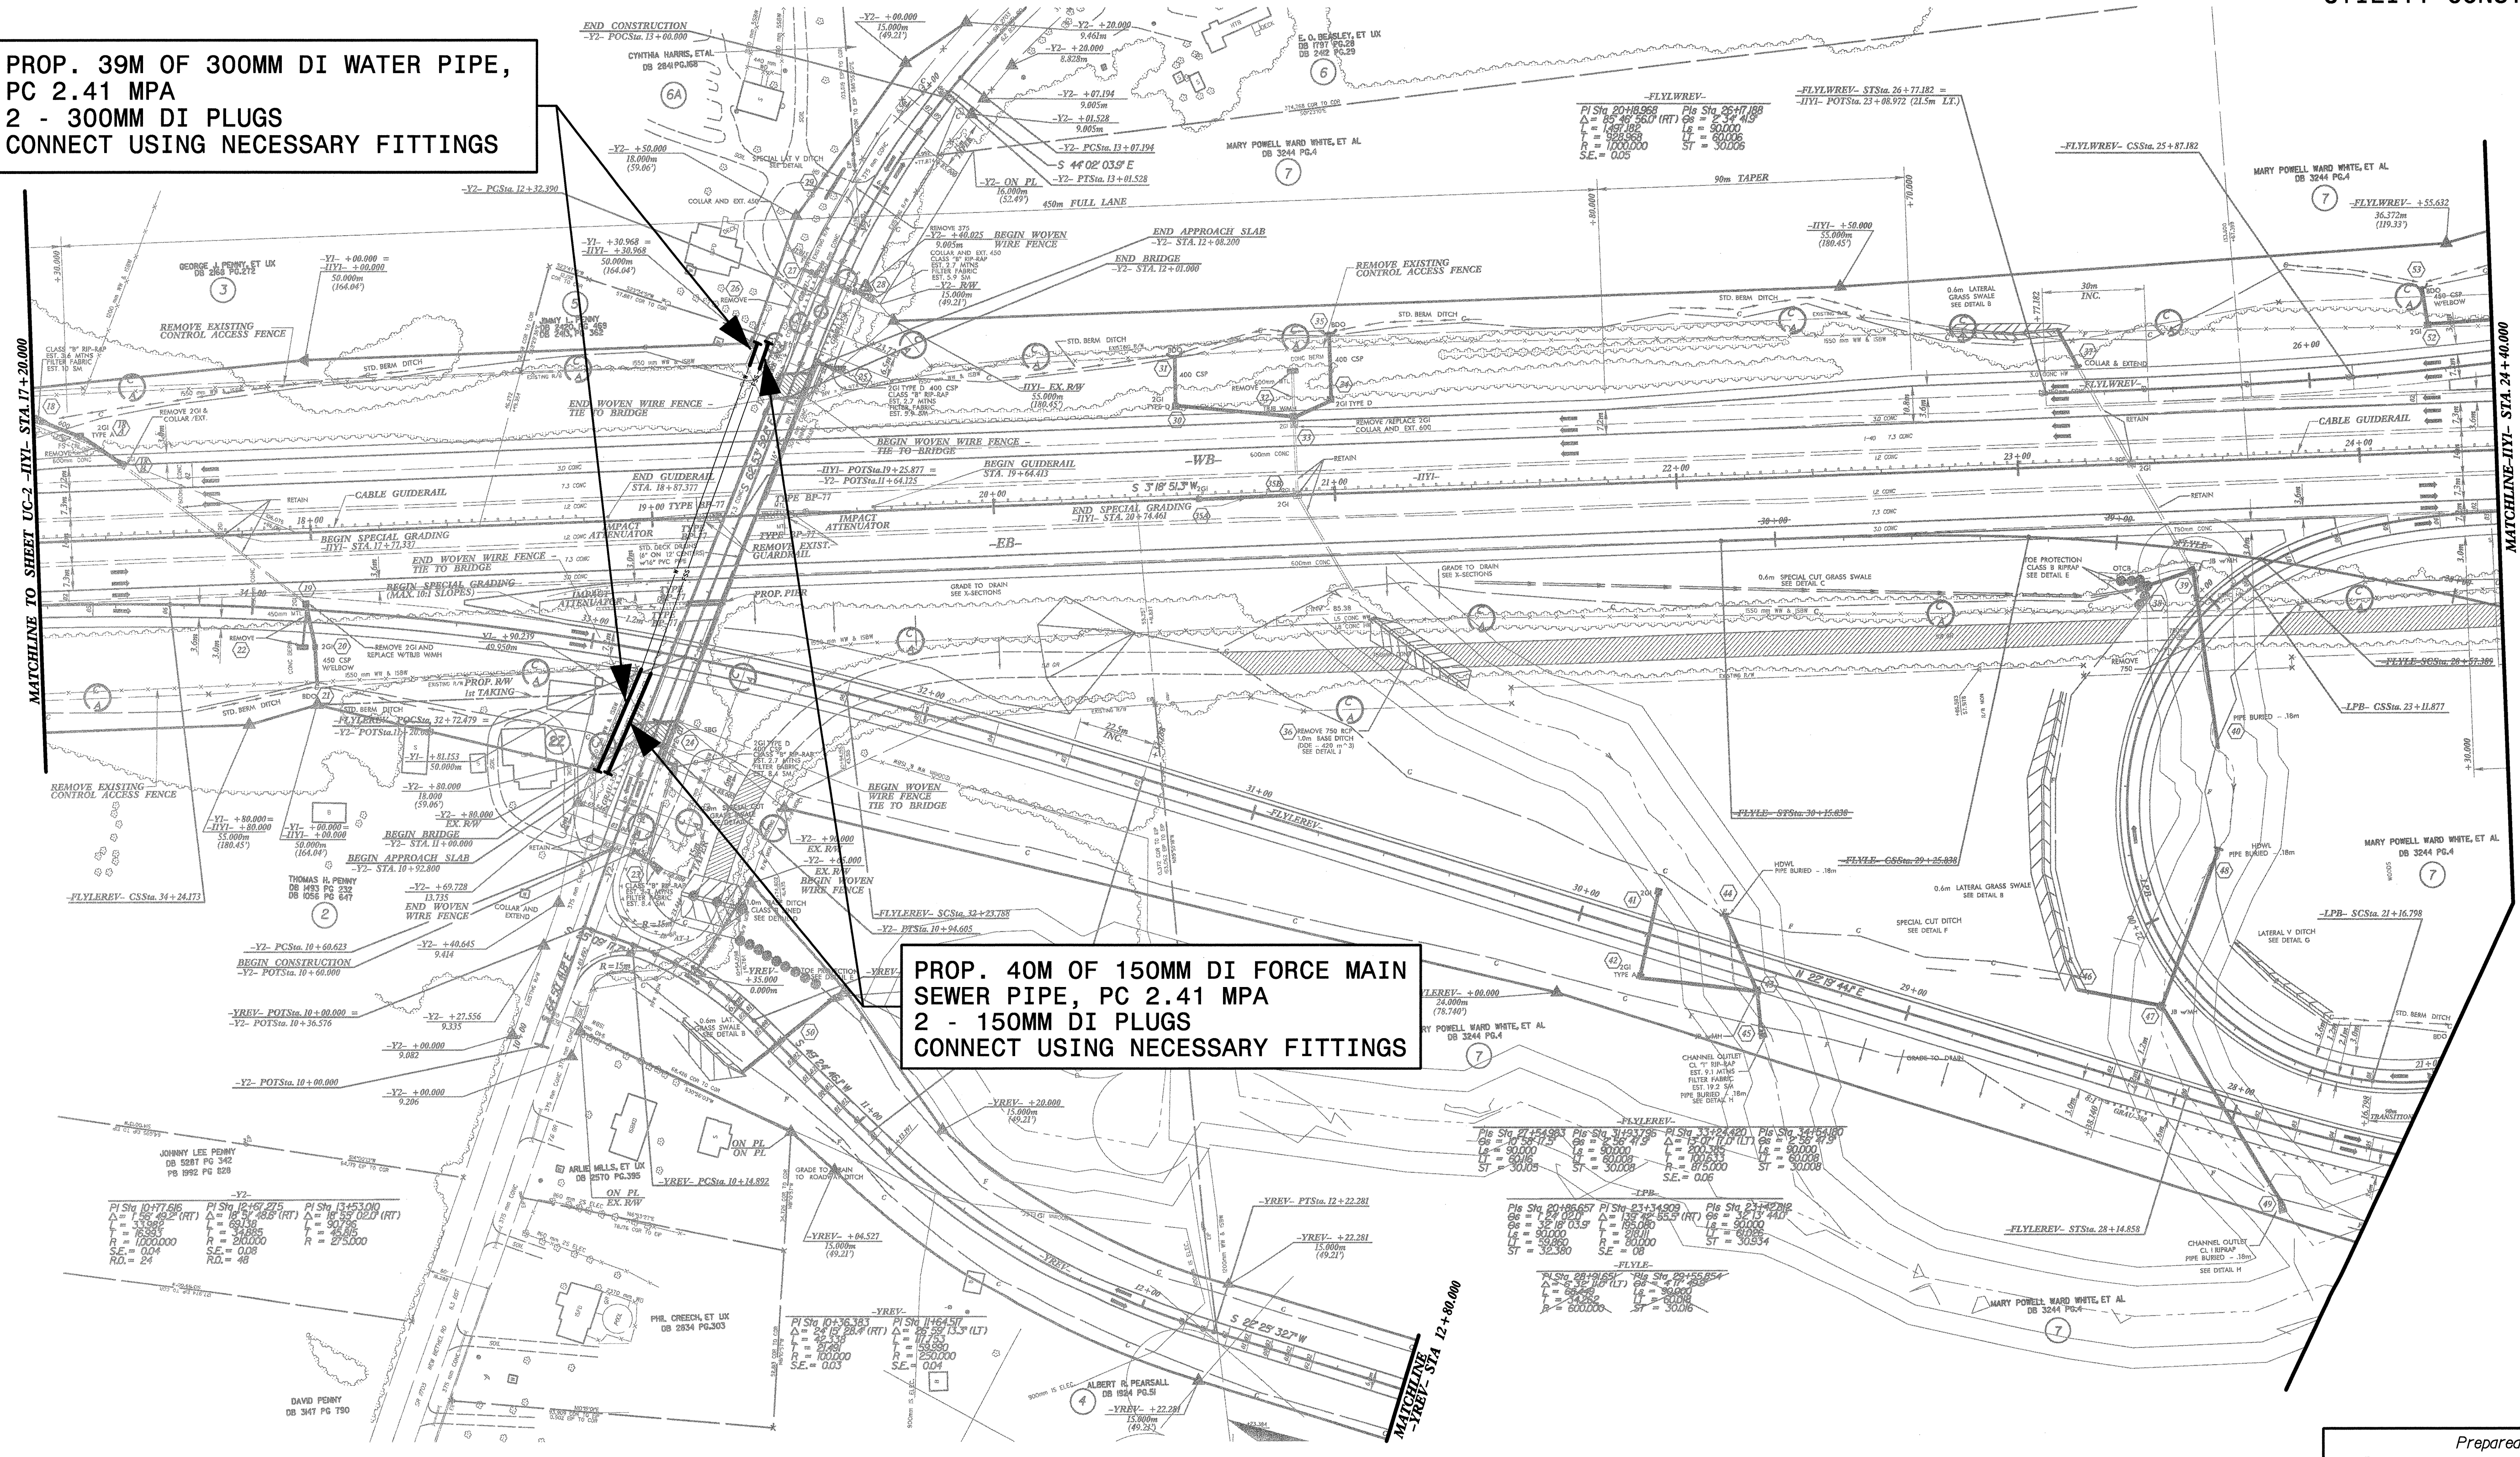

G:\7987\1\c-2552aa\p\c3\1\16493.dwg
 02/07/2005 11:16:49 AM