

TIP PROJECT: R-2552AA

CONTRACT: C201226

STATE OF NORTH CAROLINA
DIVISION OF HIGHWAYS

WAKE-JOHNSTON COUNTY

LOCATION: US 70 CLAYTON BYPASS FROM I-40 IN WAKE COUNTY TO EAST OF SR 1525 (CORNWALLIS RD.)





TYPE OF WORK: UTILITIES RELOCATION

METRIC

ALL DIMENSIONS IN THESE PLANS ARE IN METERS AND/OR MILLIMETERS UNLESS OTHERWISE SHOWN

T.I.P. NO.	SHEET NO.
R-2552AA	UC-1


FINAL DRAWINGS

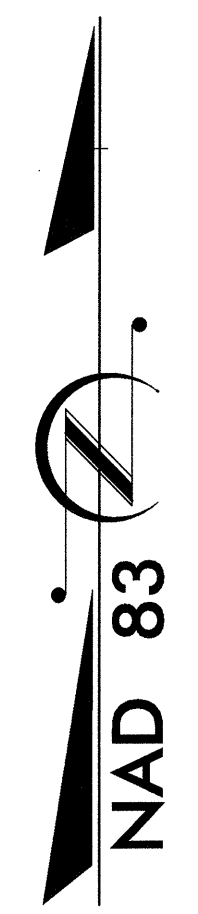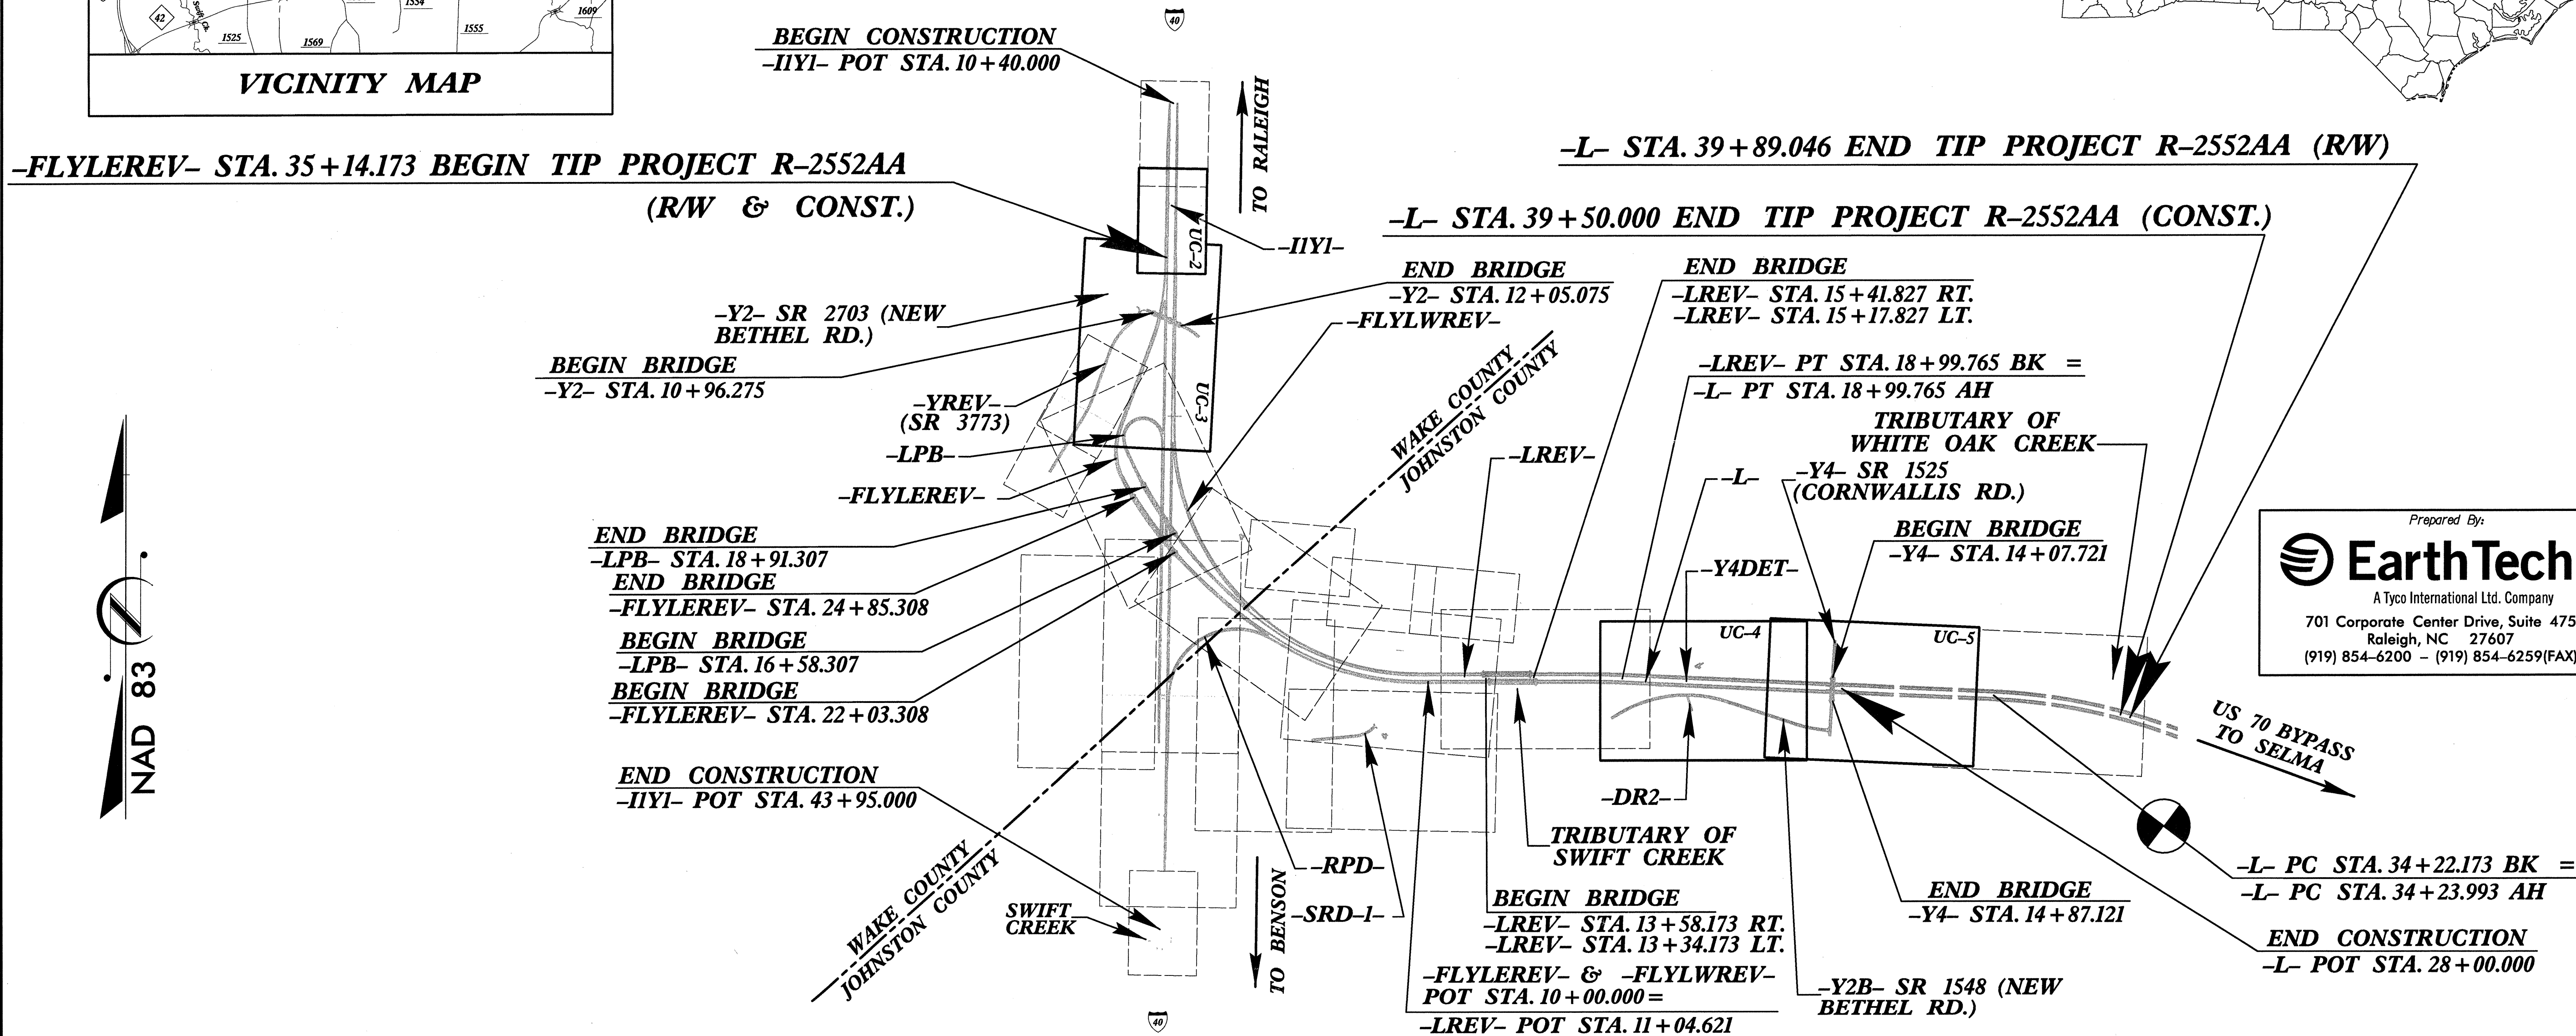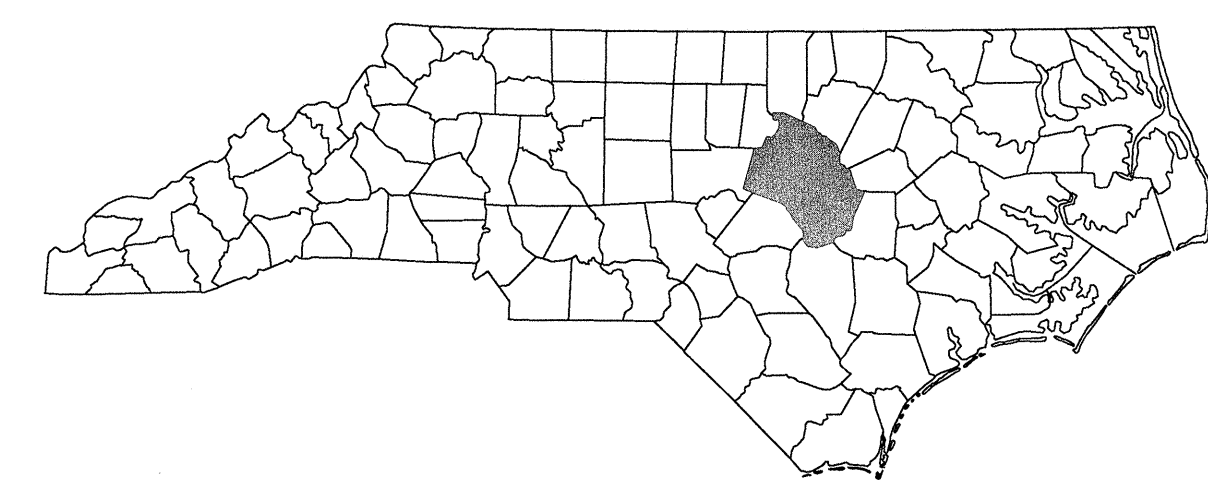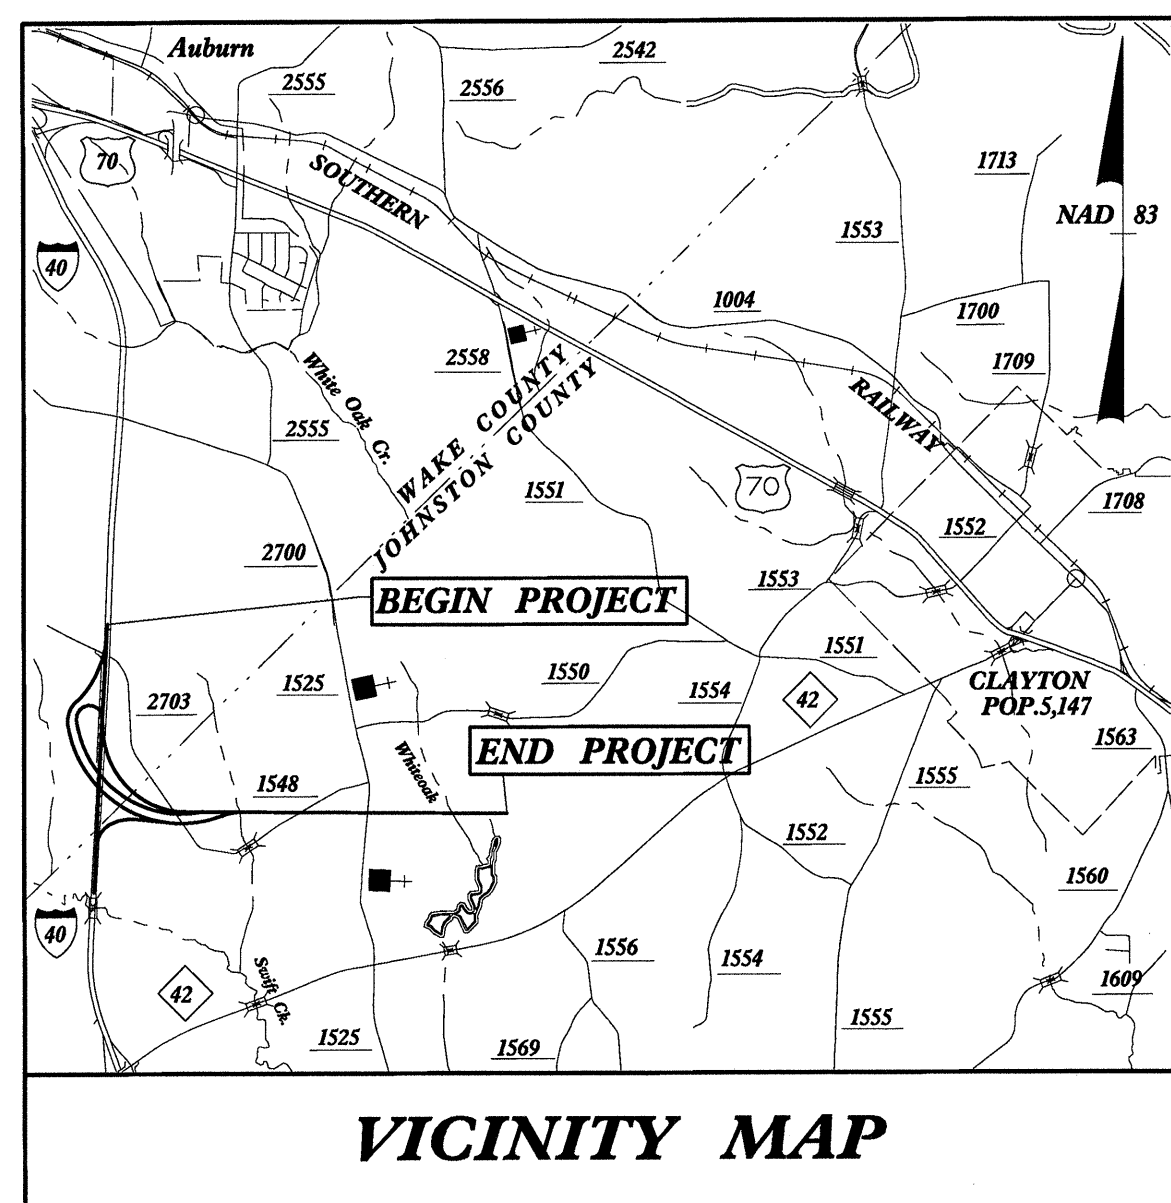

Prepared By:
EarthTech
A Tyco International Ltd. Company
701 Corporate Center Drive, Suite 475
Raleigh, NC 27607
(919) 854-6200 - (919) 854-6259(FAX)

INDEX OF SHEETS	
SHEET NO.	DESCRIPTION
UC-1	TITLE SHEET
UC-2 thru UC-5	UTILITY CONSTRUCTION PLAN SHEET(S)
UC-6	PROFILE SHEET(S)
UC-7	DETAILS SHEET(S)

- WATER AND SEWER OWNERS ON PROJECT**
- (1) CITY OF RALEIGH (WATER AND SEWER)
 - (2) JOHNSTON COUNTY (WATER)
 - (3)
 - (4)
 - (5)

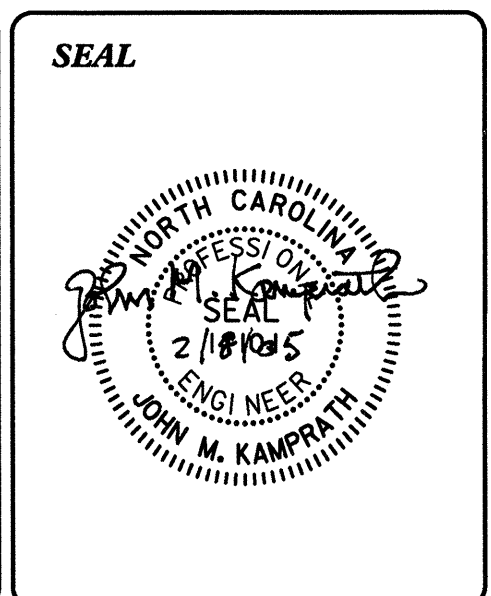

FOR:
DIVISION OF HIGHWAYS
PROJECT SERVICES
UTILITY SECTION

1591 MAIL SERVICES CENTER
RALEIGH, NC 27699-1591
PHONE (919) 238-4128
FAX (919) 238-4119

Roger Worthington, P.E. UTILITIES SECTION ENGINEER
R.B. Wilkins, P.E. UTILITIES SQUAD LEADER PROJECT ENGINEER
Earth Tech UTILITIES PROJECT DESIGNER

6/17/98 11:52:20 AM [\\s:\y\2552\cauc\1\sh 04\0623] PM