


**CLEARING AND GRUBBING
EROSION CONTROL FOR
CONSTRUCTION SHEET 15**

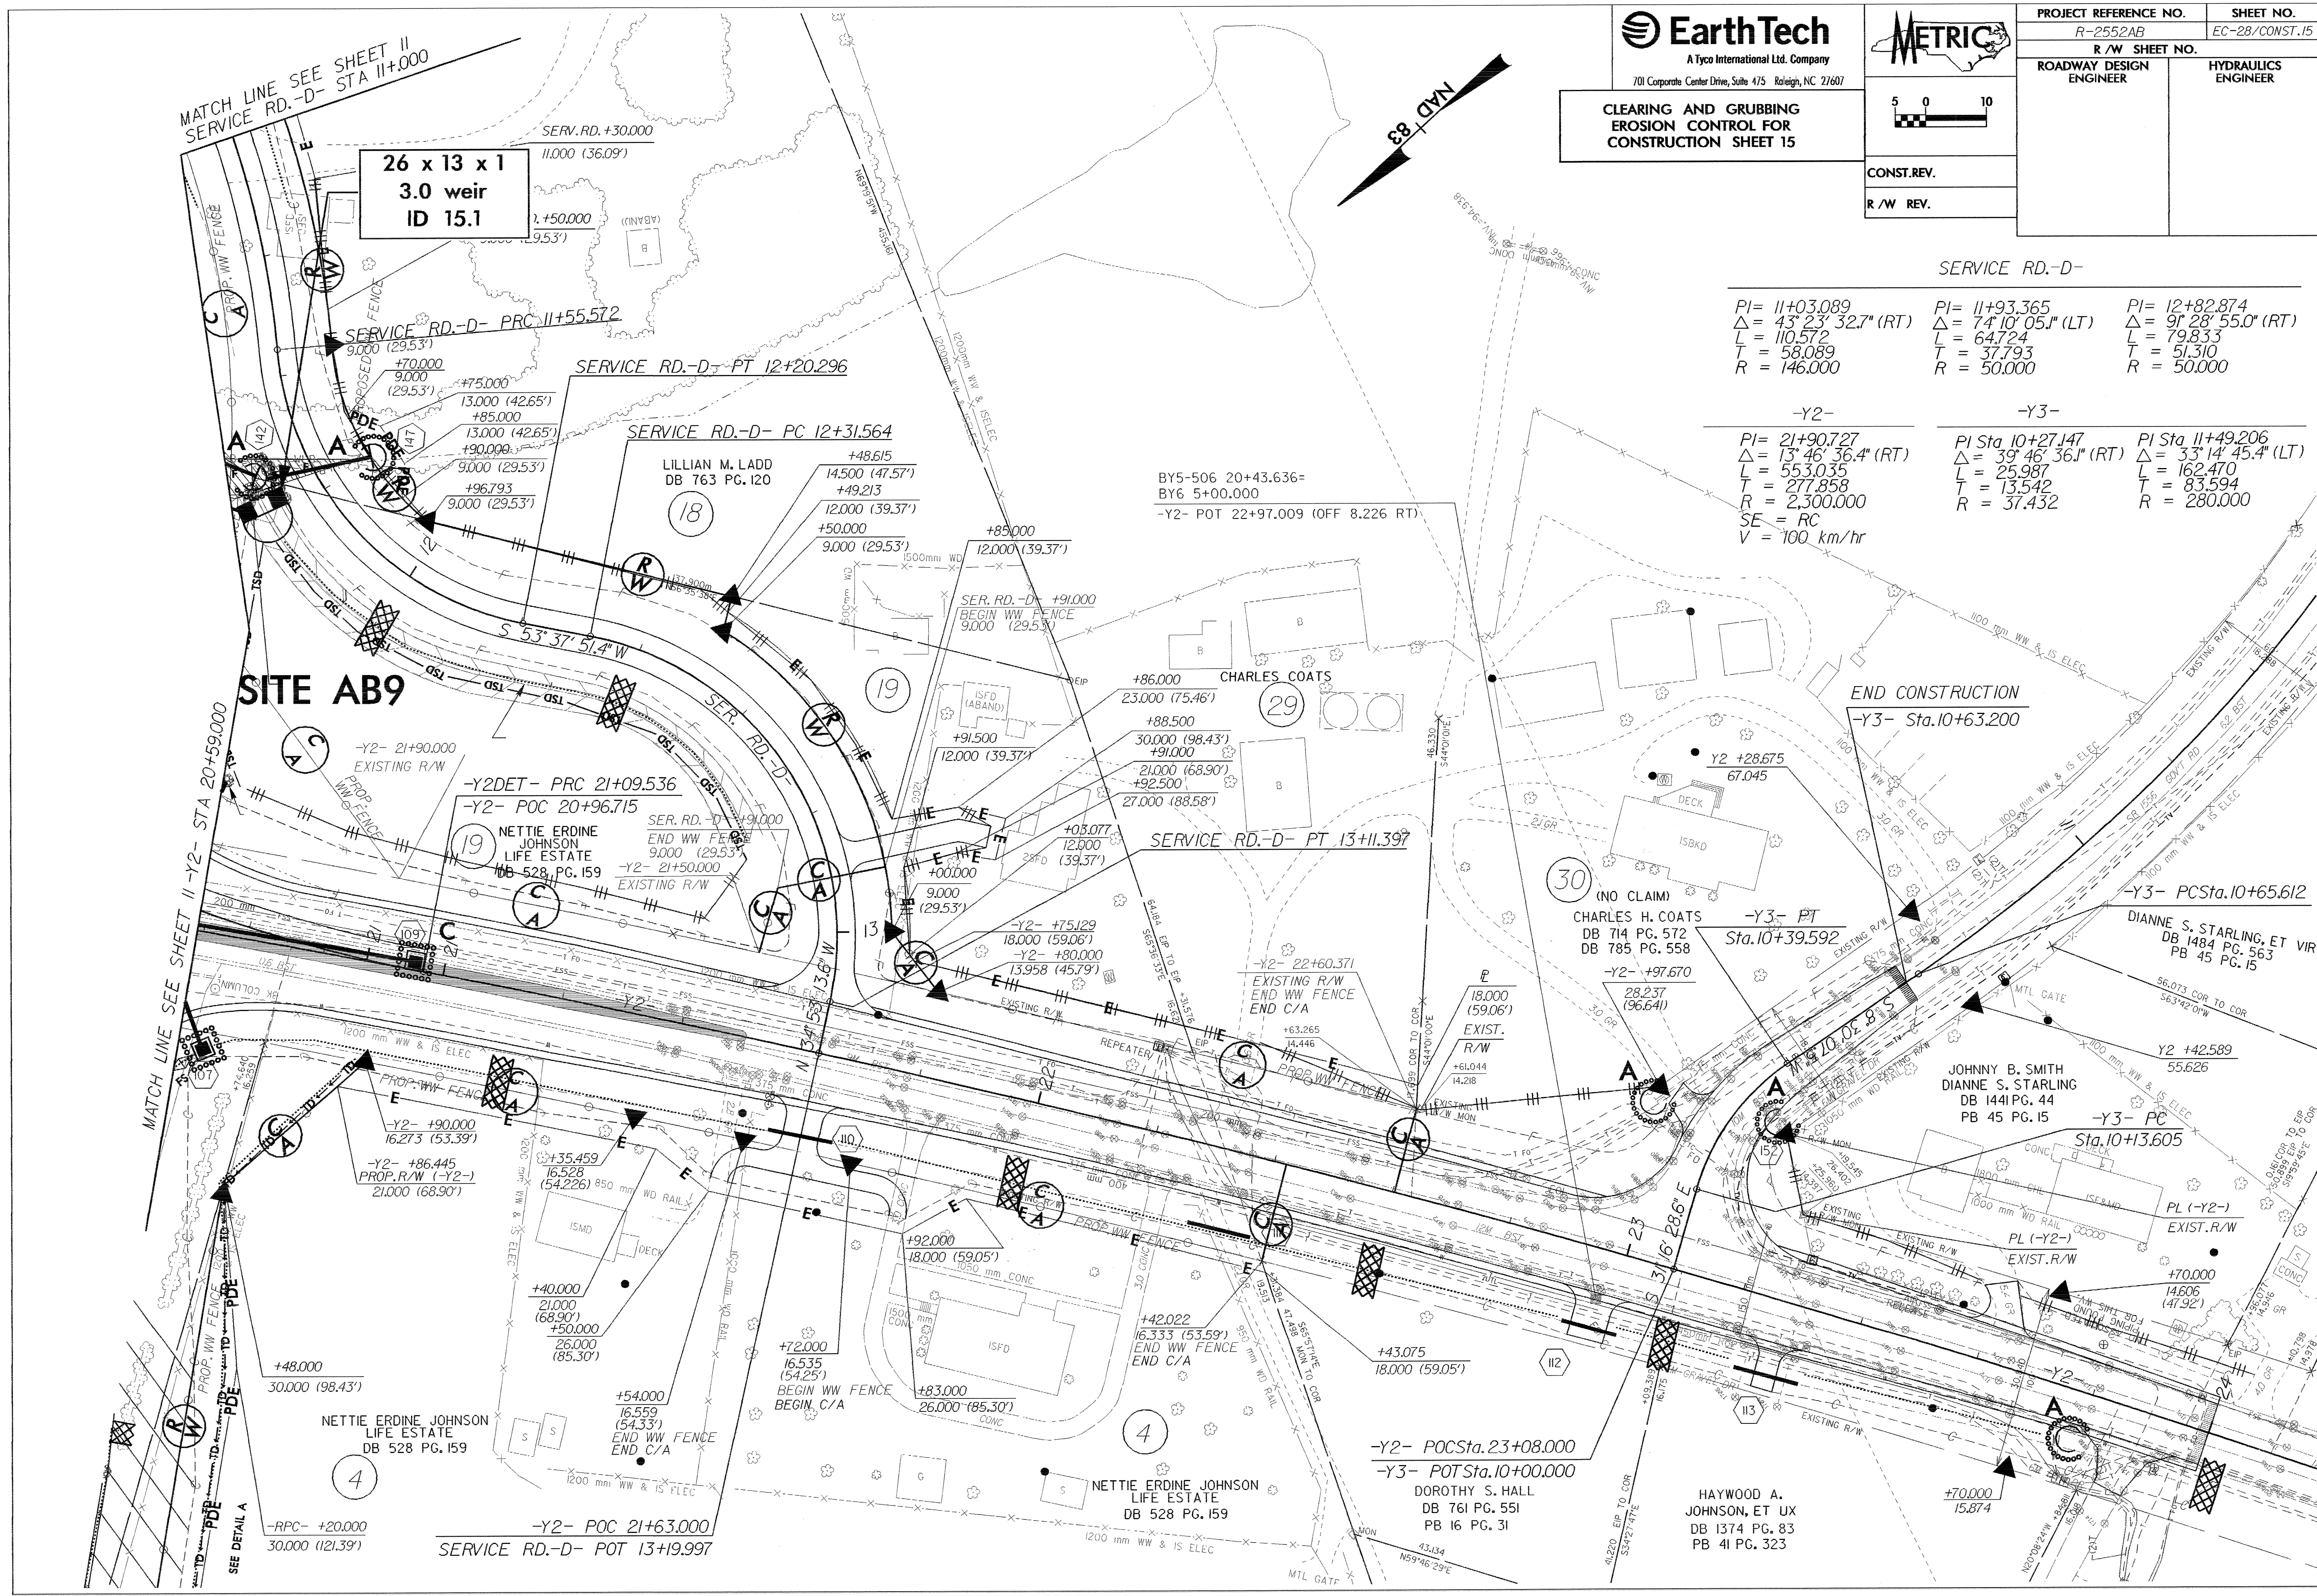

SERVICE RD.-D-

$PI = 11+03.089$ $\Delta = 43^{\circ} 23' 32.7'' (RT)$ $L = 110.572$ $T = 58.089$ $R = 146.000$	$PI = 11+93.365$ $\Delta = 74^{\circ} 10' 05.1'' (LT)$ $L = 64.724$ $T = 37.793$ $R = 50.000$	$PI = 12+82.874$ $\Delta = 91^{\circ} 28' 55.0'' (RT)$ $L = 79.833$ $T = 51.310$ $R = 50.000$
---	---	---

-Y2-	-Y3-	
$PI = 21+90.727$ $\Delta = 13^{\circ} 46' 36.4'' (RT)$ $L = 553.035$ $T = 277.858$ $R = 2,300.000$ $SE = RC$ $V = 100 \text{ km/hr}$	$PI \text{ Sta. } 10+27.147$ $\Delta = 39^{\circ} 46' 36.1'' (RT)$ $L = 25.987$ $T = 13.542$ $R = 37.432$	$PI \text{ Sta. } 11+49.206$ $\Delta = 33^{\circ} 14' 45.4'' (LT)$ $L = 162.470$ $T = 83.594$ $R = 280.000$