




PROJECT REFERENCE NO. R-2552AB	SHEET NO. EC-2A
R/W SHEET NO.	
ROADWAY DESIGN ENGINEER	HYDRAULICS ENGINEER
CONST.REV.	
R/W REV.	

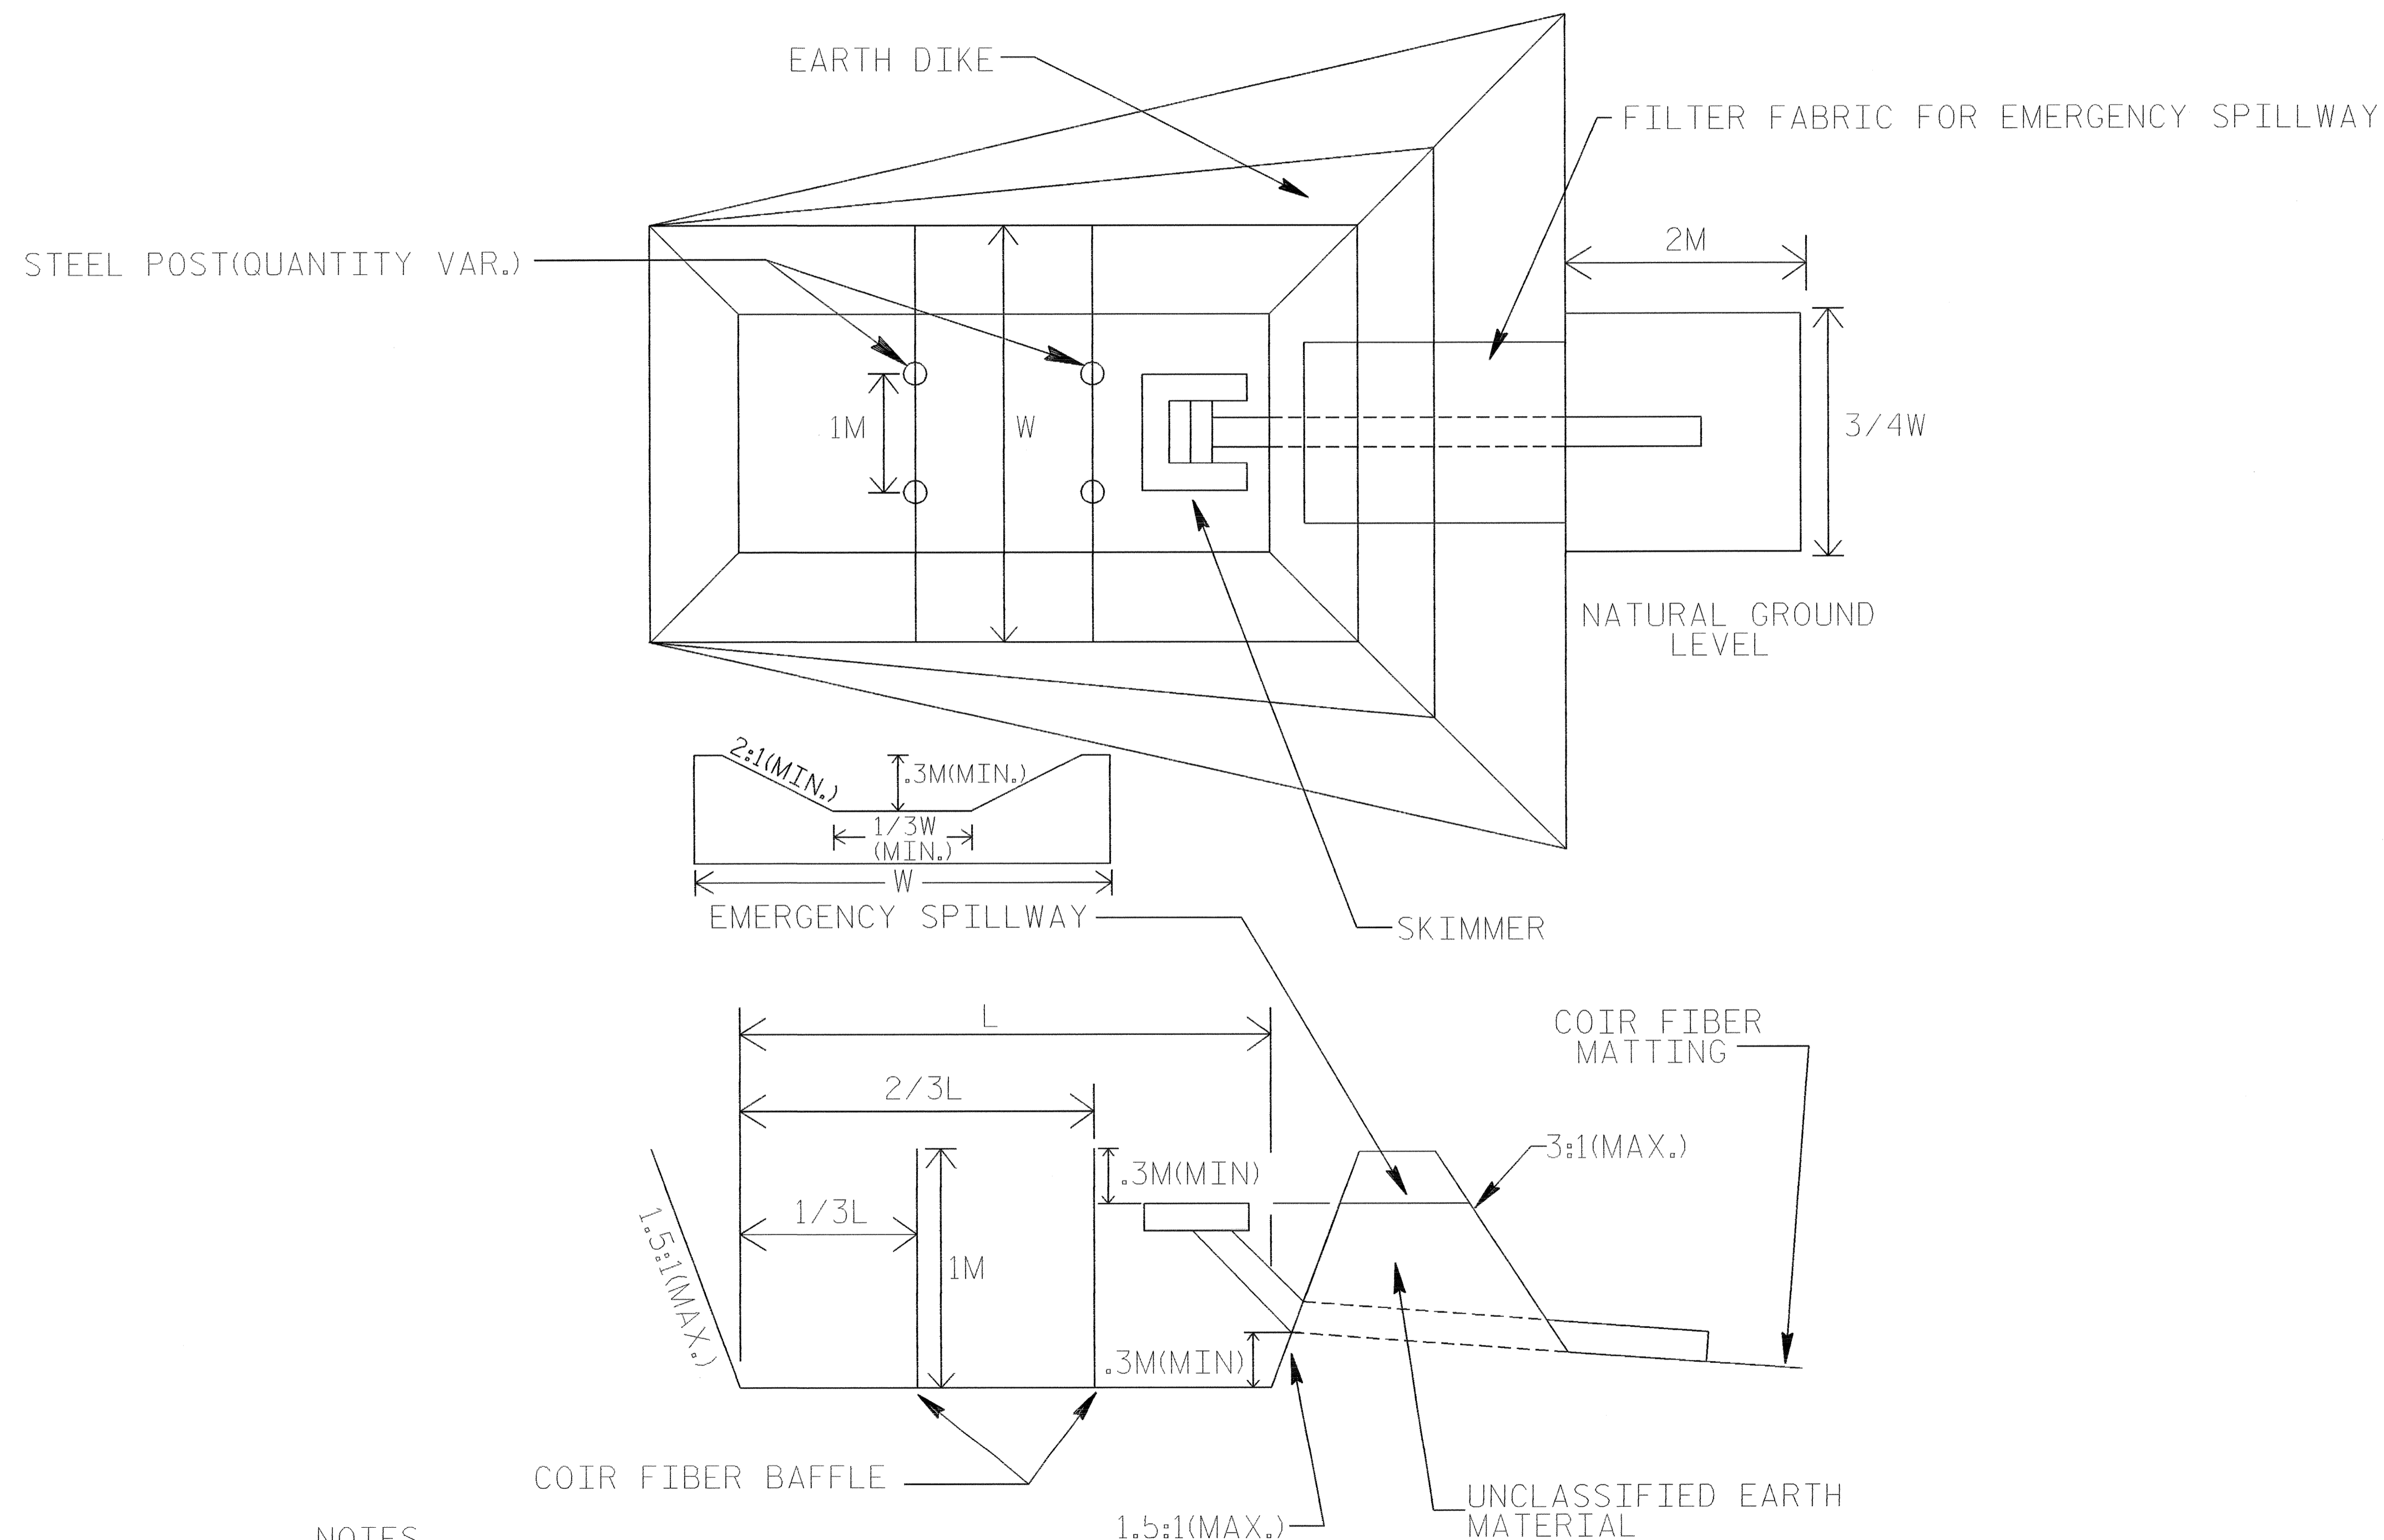

SKIMMER BASIN WITH BAFFLE DETAIL



NOTES

ALL COIR FIBER SHALL BE CONSTRUCTED WITH 700 G/M² COIR, NORTH AMERICAN GREEN C-125BN COIR BLANKET, OR EQUIVALENT SPECIFICATIONS.

COIR FIBER BAFFLE MUST BE STAPLED INTO SIDESLOPES OF BASIN.