



332A CABINET  
LEFT SIDE

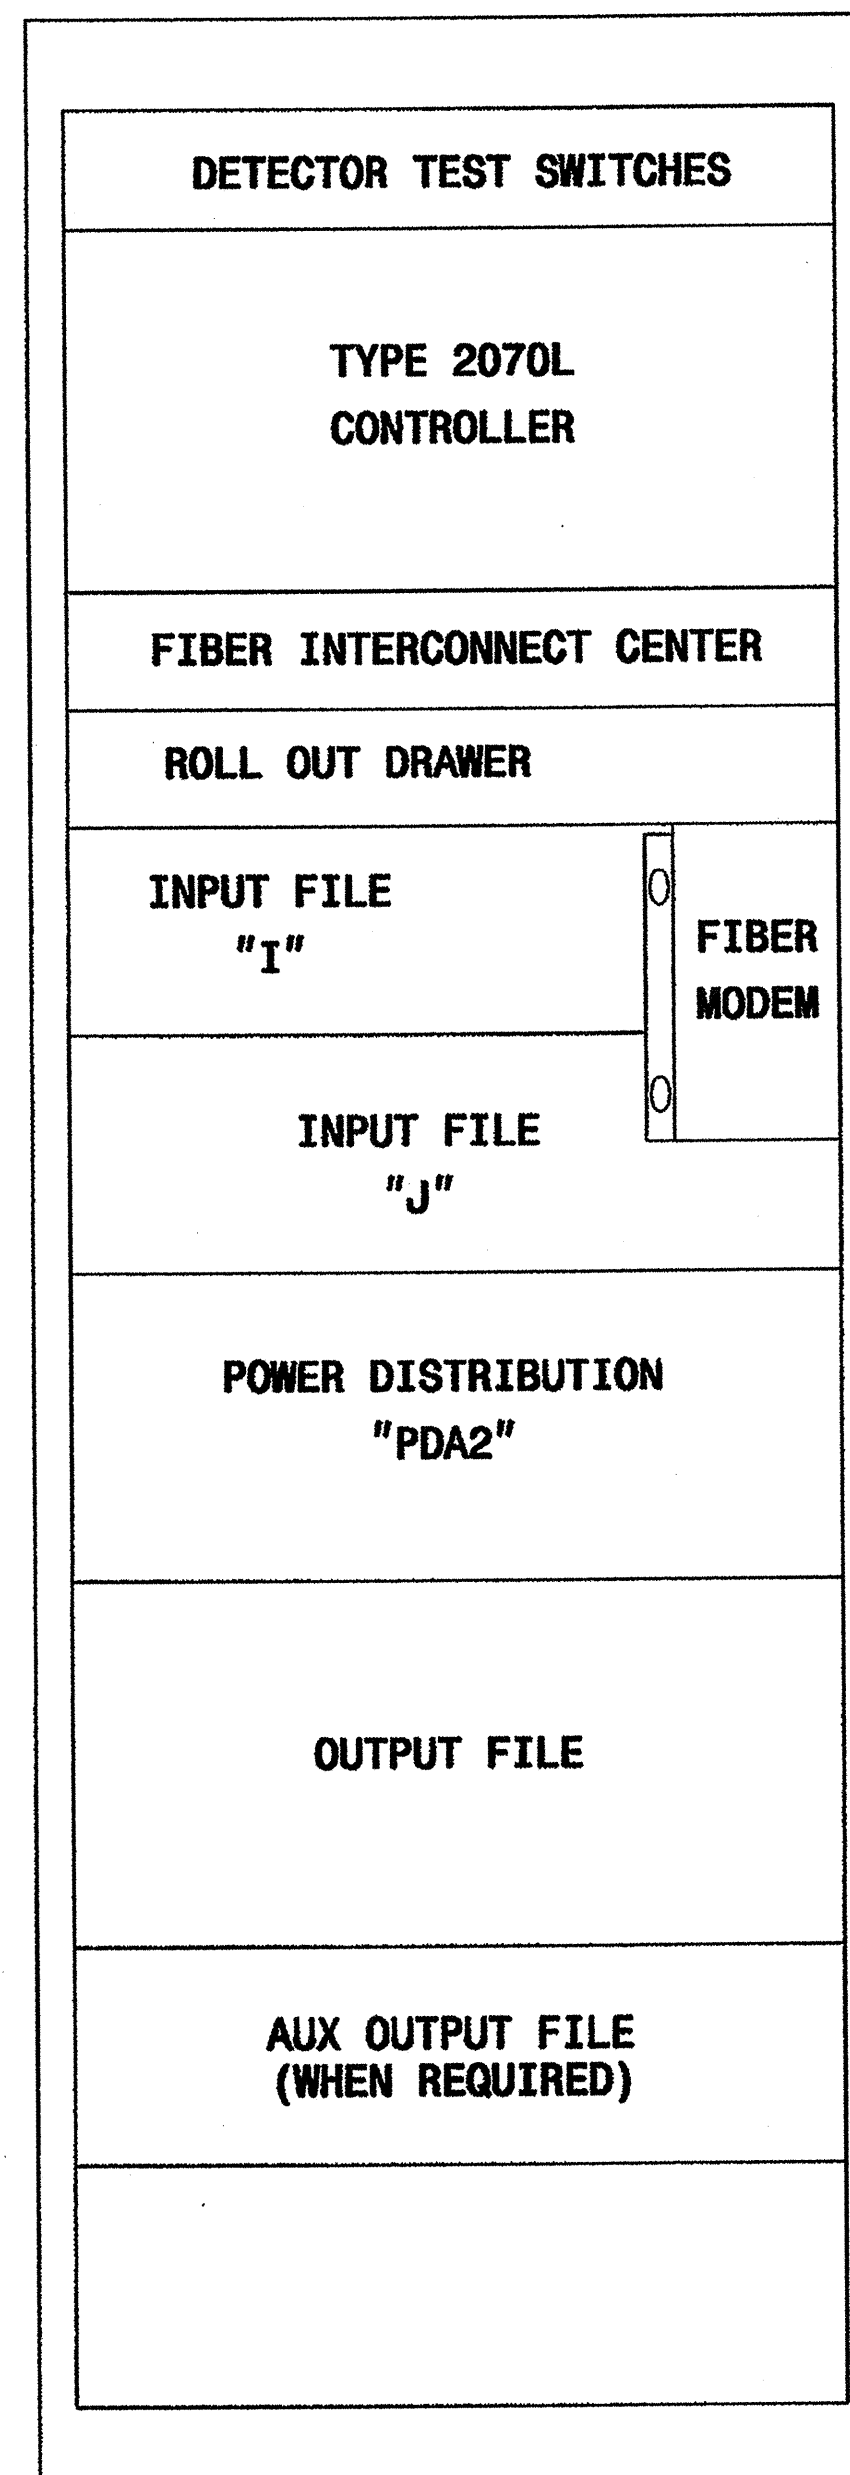

332A CABINET

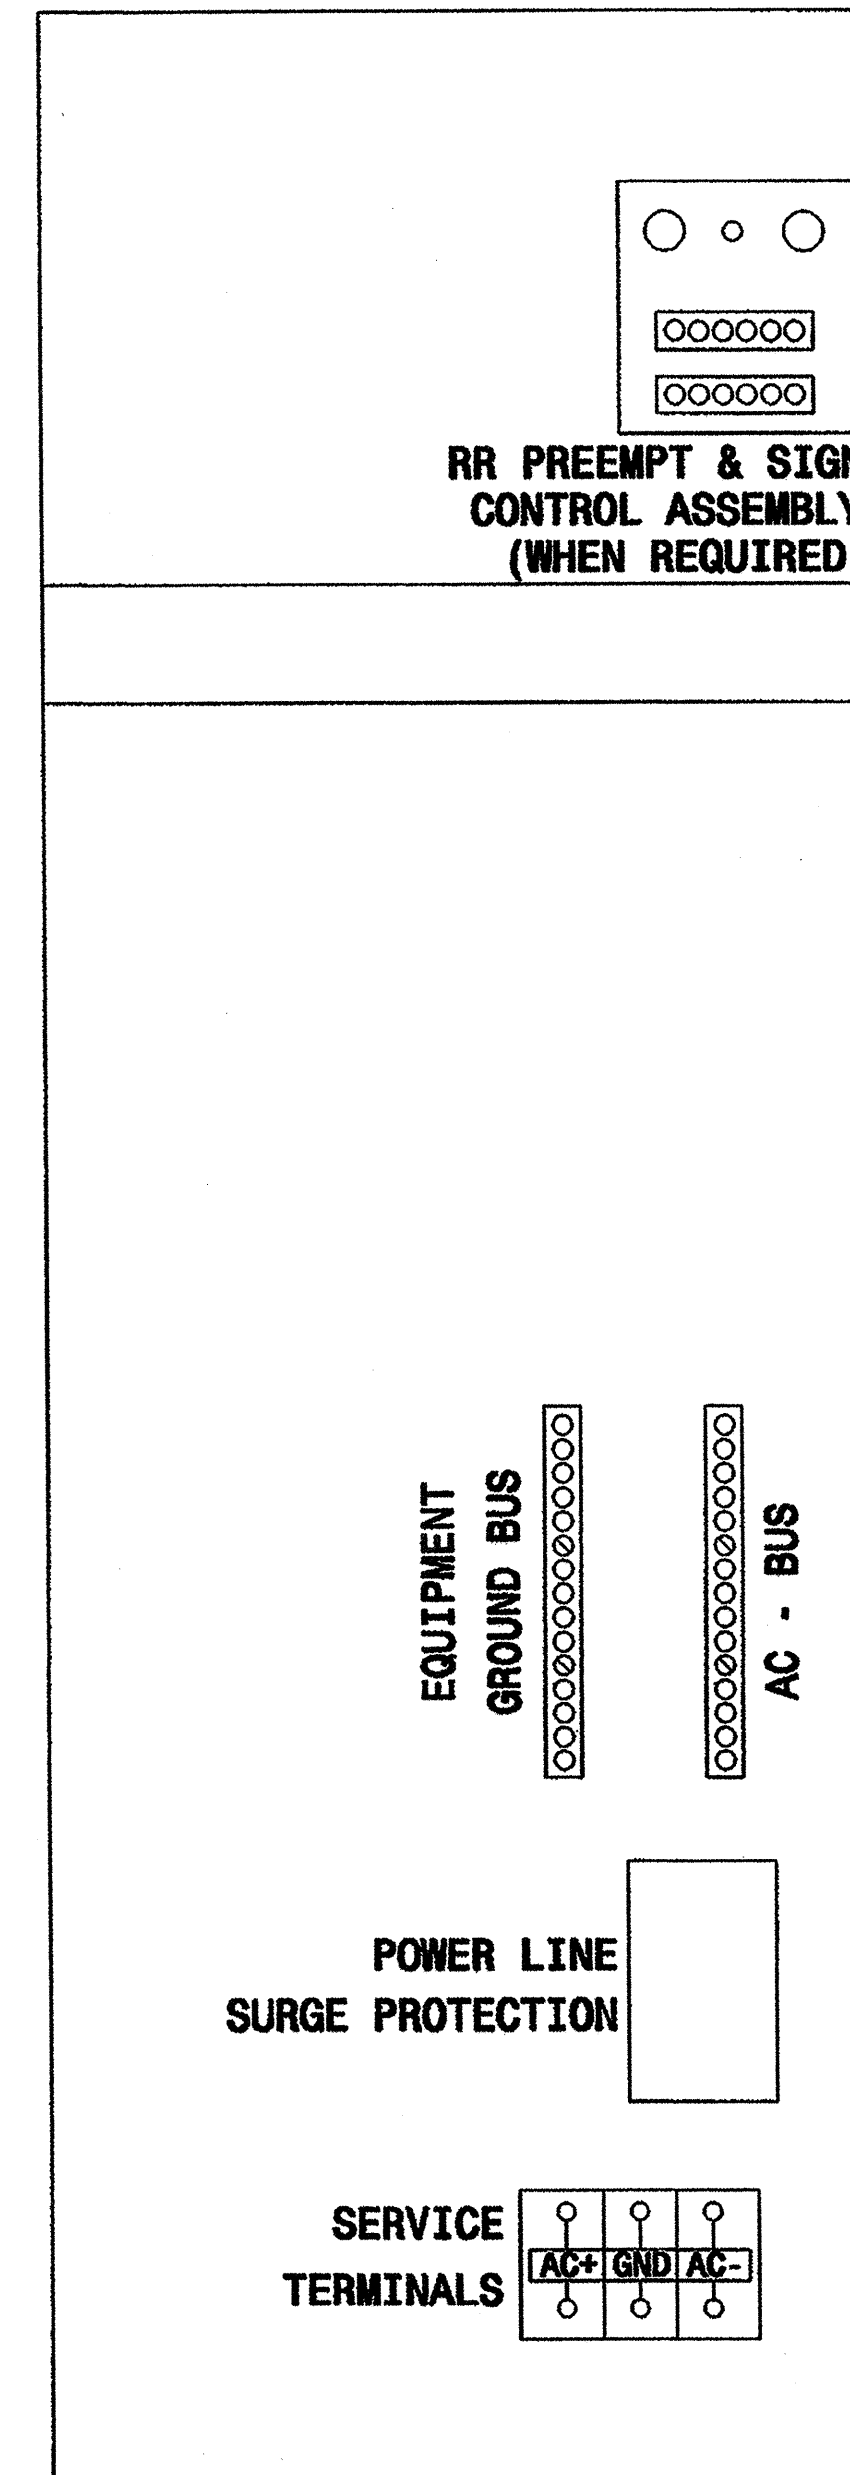


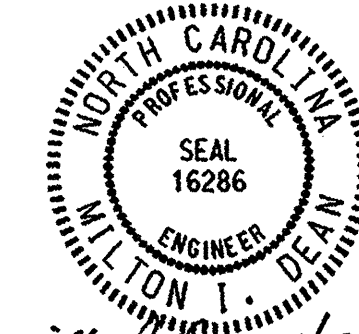
332A CABINET  
RIGHT SIDE

REAR VIEW

NOTE

-PROVIDE A 50 MM SPACE BETWEEN THE CONTROLLER AND THE ROLL OUT DRAWER TO ACCOMMODATE A FIBER INTERCONNECT CENTER.

Typical Drawing

	<b>Cabinet Component Layout</b> <b>170 Cabinet Model 332A</b> <b>with 2070L Controller</b>		
	PLAN DATE: <b>October 2002</b> PREPARED BY: <b>P L Alexander</b>	REVIEWED BY: REVIEWED BY:	
REVISIONS		INIT.	DATE
222 N. McDowell St., Raleigh, NC 27603		SIGNATURE: <i>Milton I. Dean</i>	DATE: <b>11/13/02</b>