


6.09/99

-RP-D






PROJECT REFERENCE NO. R-2552AB SHEET NO. 31

ROADWAY DESIGN ENGINEER HYDRAULICS ENGINEER

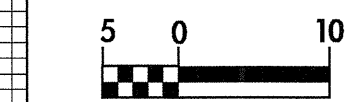


CONST. REV.

R / W REV.

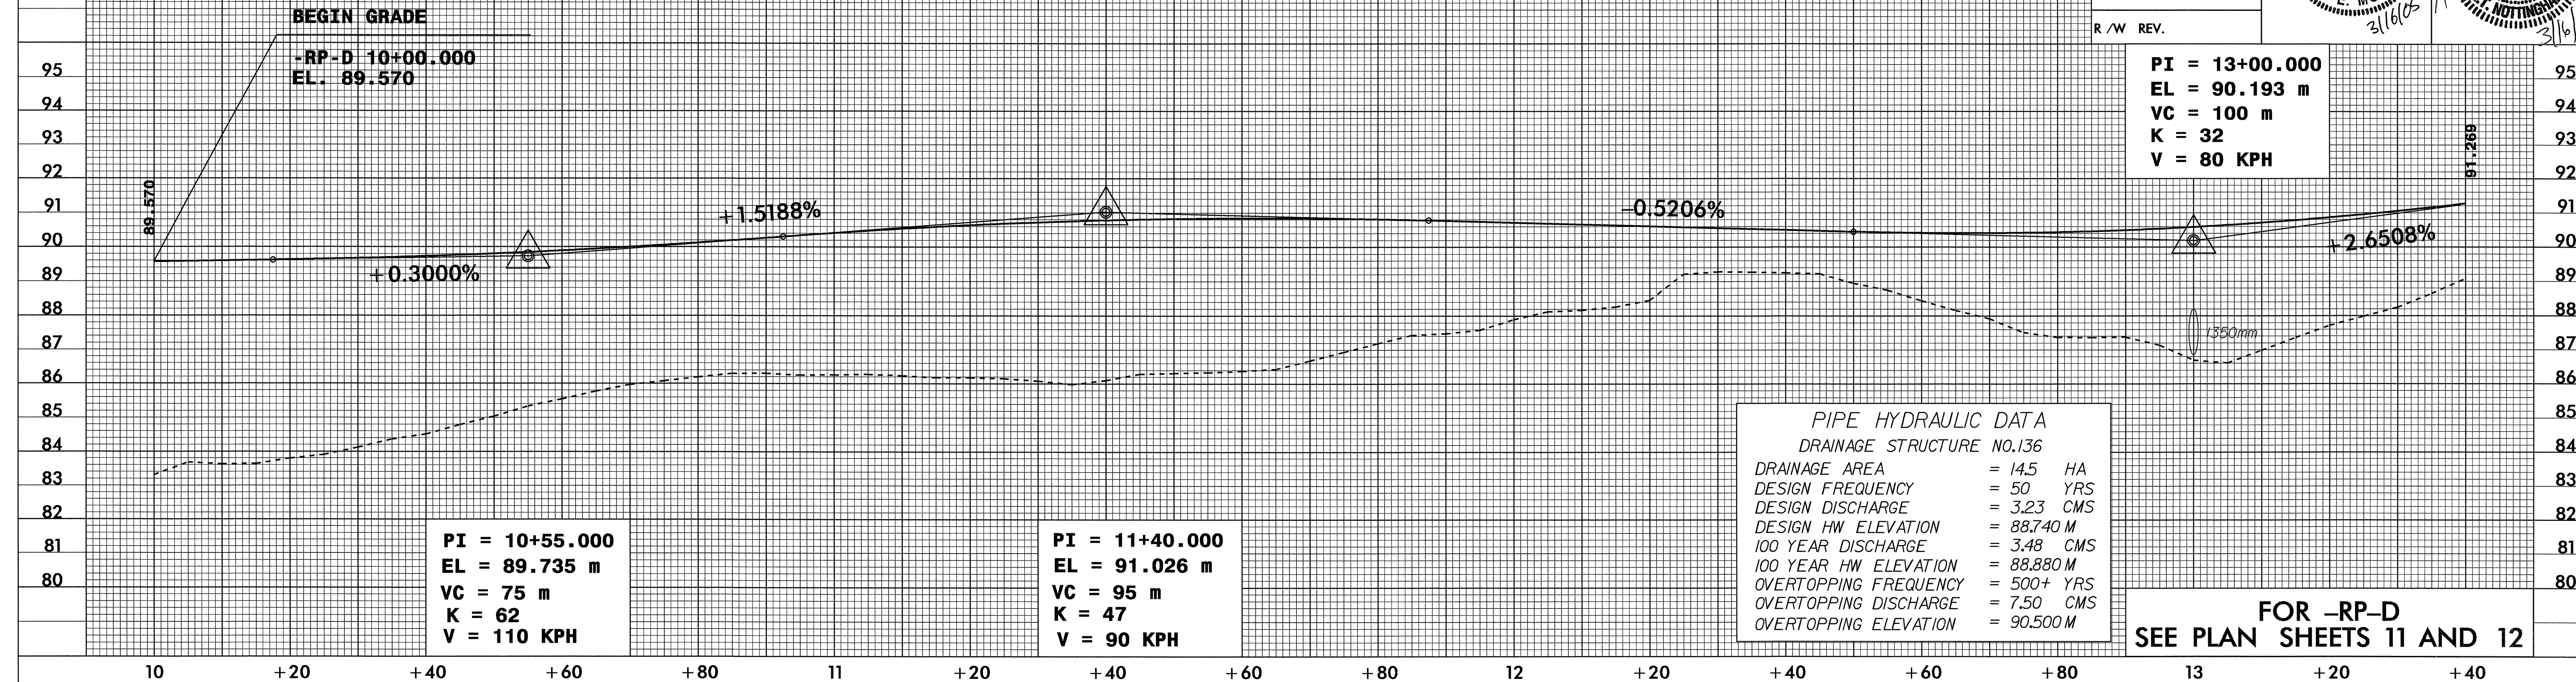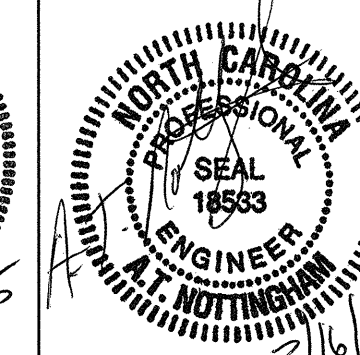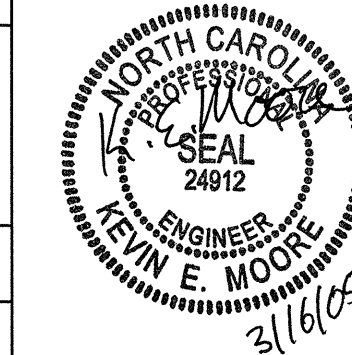

-RP-D

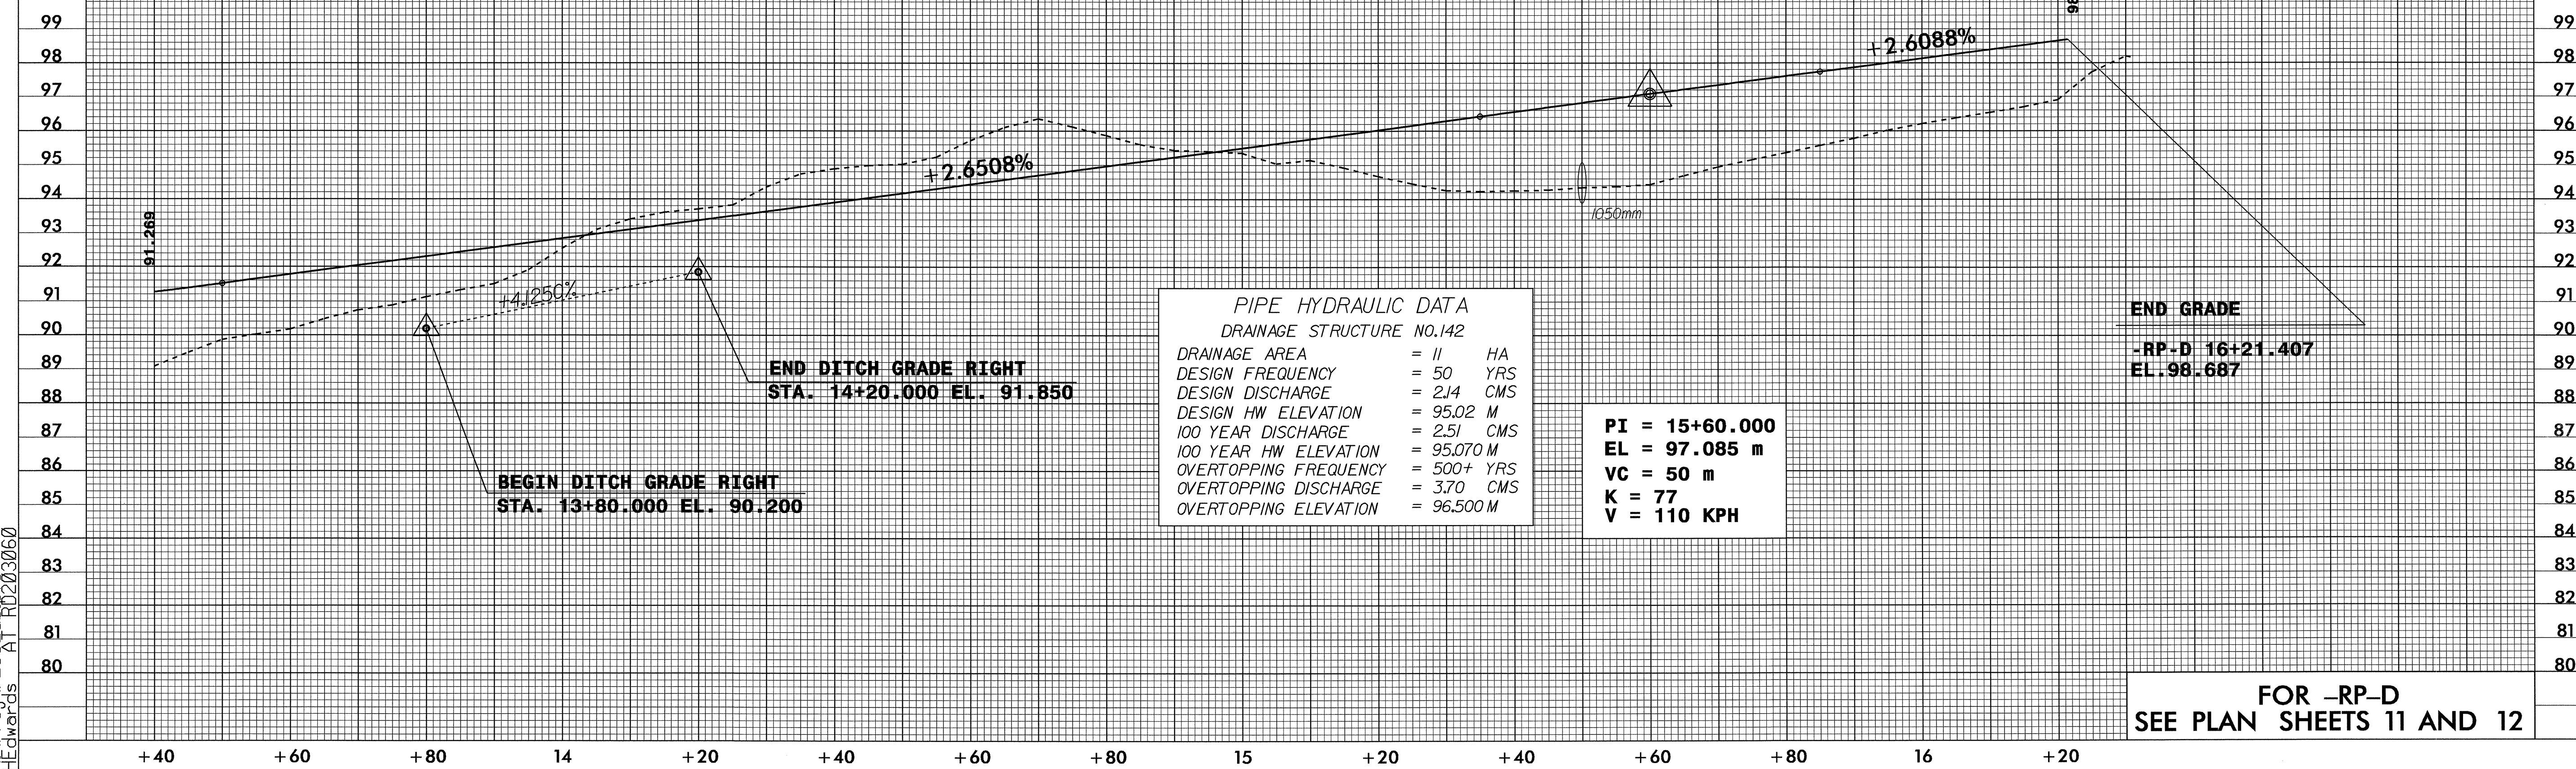

13-JAN-2005 11:08
R:\Proj\2552ab\p1
At RD203060
Howards